
 


DRAWN BY: JMK DATE: 11/02/99

99PL139

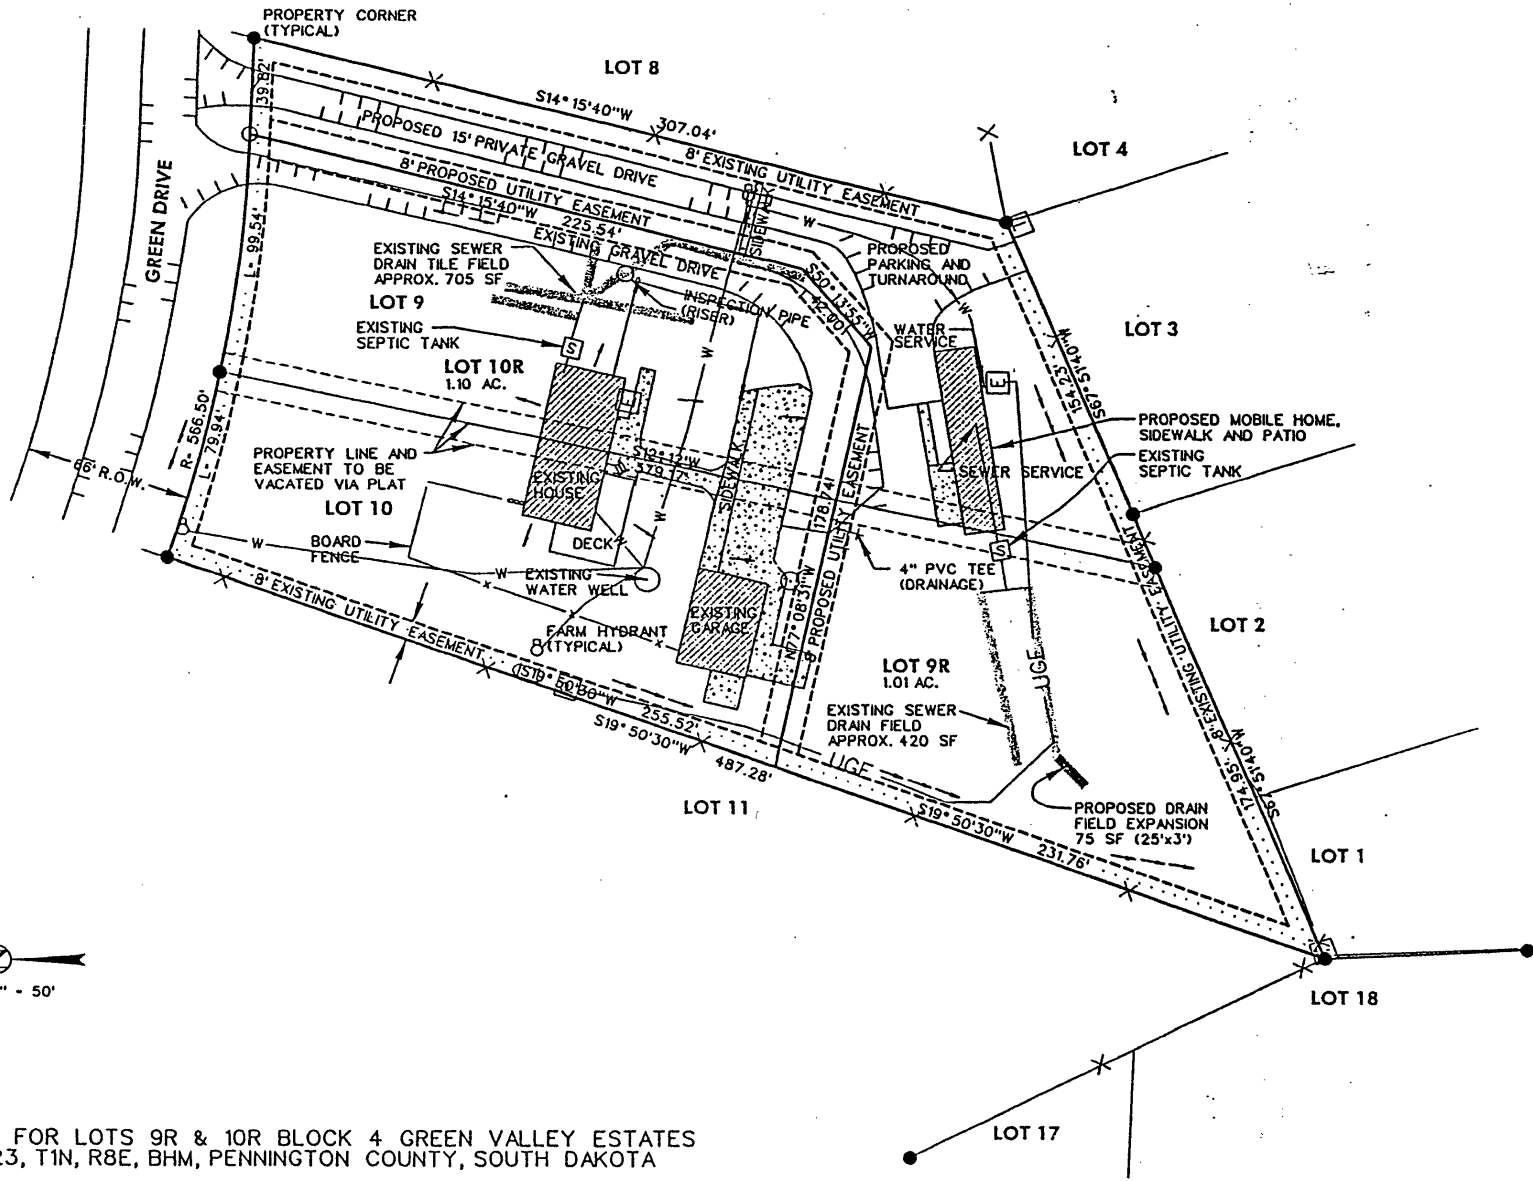

SITE PLAN FOR LOTS 9R & 10R BLOCK 4 GREEN VALLEY ESTATES  
SECTION 23, T1N, R8E, BHM, PENNINGTON COUNTY, SOUTH DAKOTA

99-727/BASE/727BASE.DGN



FIGURE NO.  
PAGE NO.