



#52

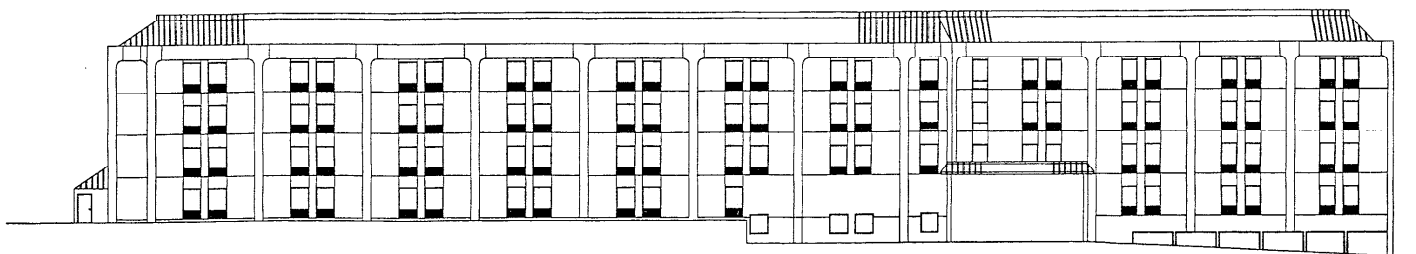

**WEST ELEVATION**  
SCALE: 1/16"=1'-0"

U. J. T.

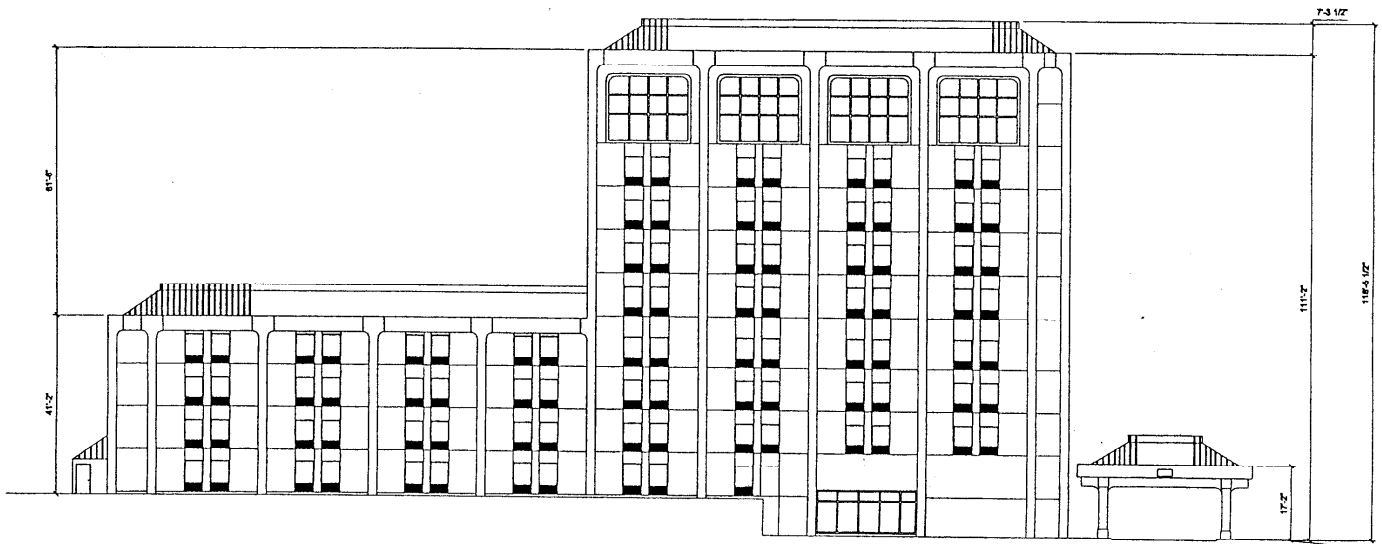

WEST ELEVATION

#522

Site Elevation - SE