


#52

SITE PLAN
SCALE: N.T.S.
(Four Story Structure)

Item
28

Hamilton Inn

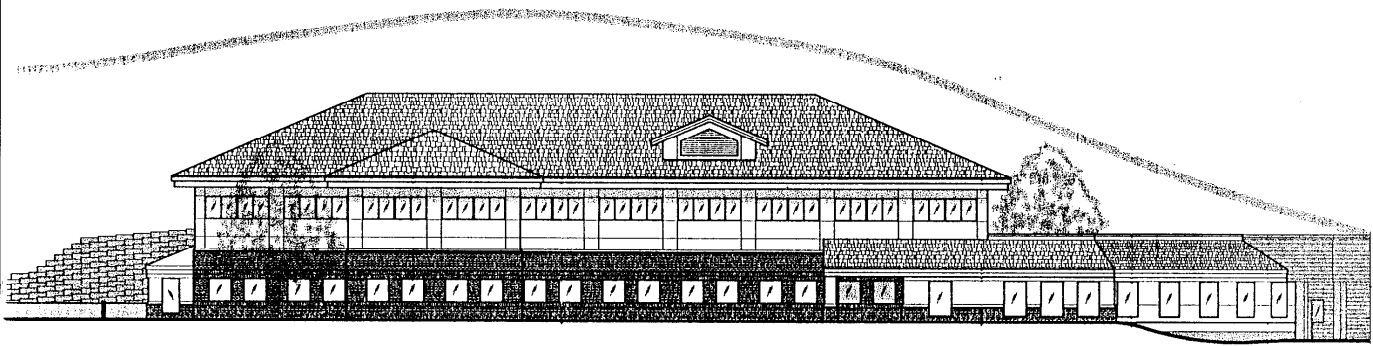

PROPOSED EXTERIOR ELEVATION

#51

WILLIAMS & ASSOCIATES
ARCHITECTURE, INC.



194 N. Green St. Spartanburg, South Dakota 57743


NOT FOR
CONSTRUCTION

Project Title
BLACK HILLS SURGERY CENTER
PROPOSED ADDITION

Scale
1/8" = 1'-0"


Sheet Title
PROPOSED
EXTERIOR
ELEVATION

Sheet Number
A-1

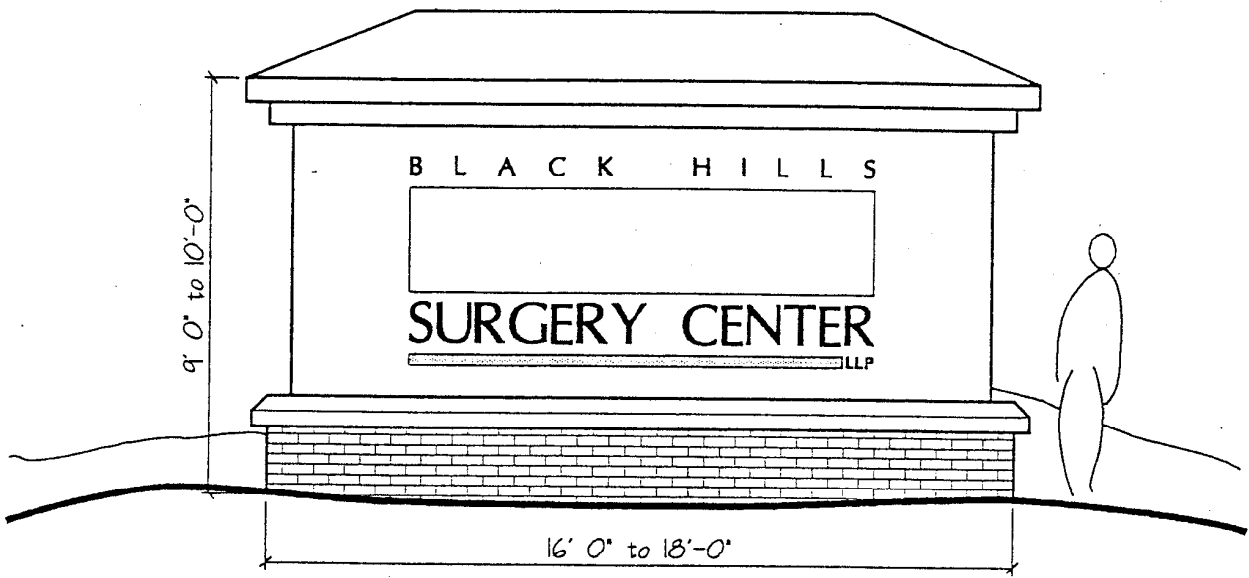

Sign A

(1) location

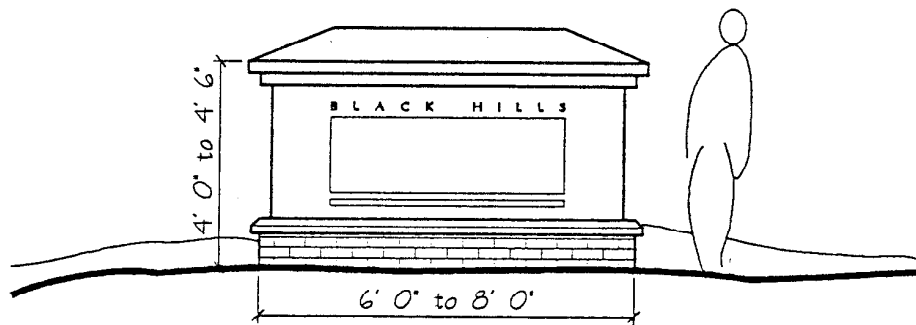

Sign B

(3) locations

#51