


# Site Plan

Scale: 1" = 50'

1 X 1

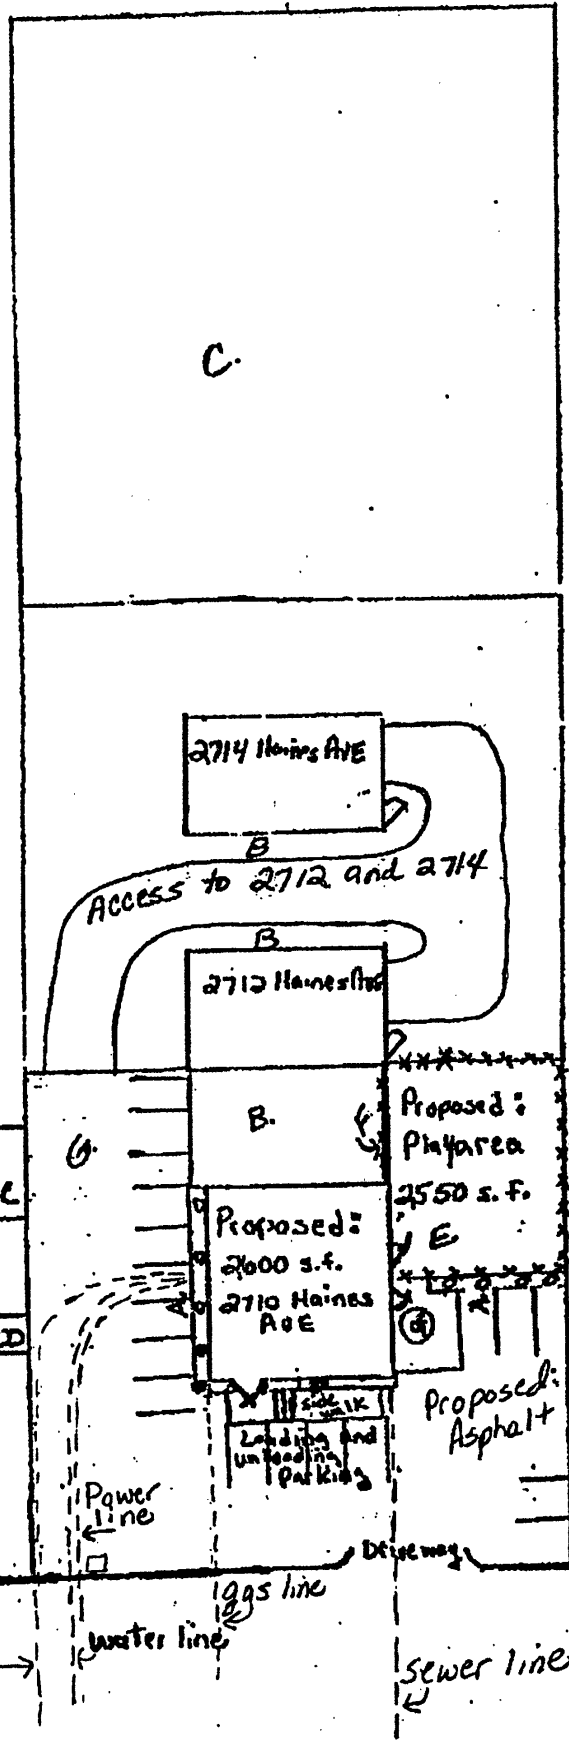

Landscape Schedule	
QTY	TYPE
11	A Juniper
	B Lawn
	C Undeveloped Area
xxxx	D 8' Chain linked Fence
	E Pee Rock
	F 3' retaining Wall
	G Proposed Asphalt

Property Owner:  
Specialized Enterprise LLC

Business Owner:  
Friends Forever, INC

DWG Date: June 20, 2000

CITY OF RAPID CITY  
Rapid City, South Dakota

N. Haines Ave