


00UR043

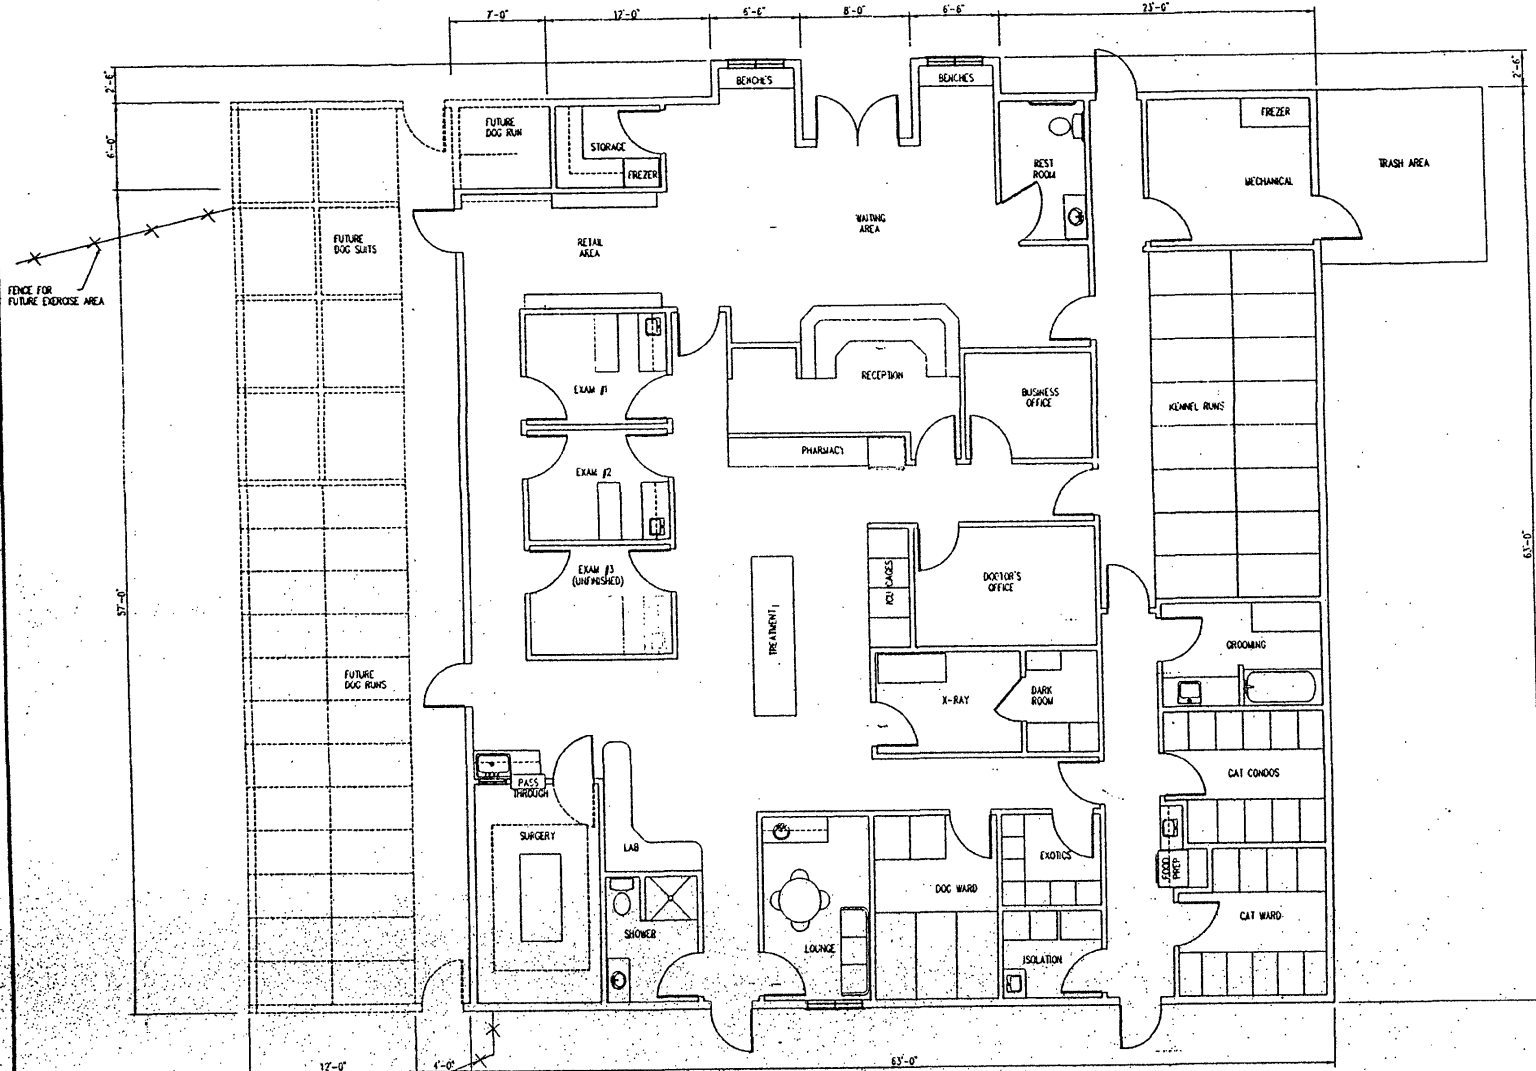

PROPOSED VETERINARY HOSPITAL
SCALE: 1/4" = 1'

PROPOSED = 3936 S.F.
ADDITION = 1059 S.F.
TOTAL = 4995 S.F.

NO.	DATE	BY	REVISION
1	11/20/00	WJ	ISSUED FOR PERMIT
2	11/20/00	WJ	ISSUED FOR PERMIT
DESIGNED BY: NTS
 CHECKED BY: TDM
 DATE: 11/20/00
 DRAWN BY: WJ
 DATE: 11/20/00
 FILE NO.: VET-100
 REV. NO.: 1
 REV. DATE: 11/20/00
 REV. BY: WJ
 REV. DESCRIPTION: ISSUED FOR PERMIT

A.C.A.
 ARCHITECTURAL CONSULTANTS ASSOCIATES
 1415 S. 17TH AVE. SUITE 100
 DENVER, CO 80202
 TEL: 303-733-1415
 FAX: 303-733-1416
 WWW.ACCAA.COM

INDIAN CONSTRUCTION, INC.
 1415 S. 17TH AVE. SUITE 100
 DENVER, CO 80202
 TEL: 303-733-1415
 FAX: 303-733-1416
 WWW.ACCAA.COM


Auth-Consulting/associates

PROJECT: INDIAN CONSTRUCTION, INC.
 VET CLINIC FOR TERI SCHWISS/PETE AUMANN
 RAPID CITY, SOUTH DAKOTA

PROPOSED FLOOR PLAN 2

SHEET NO. A1


00UR043

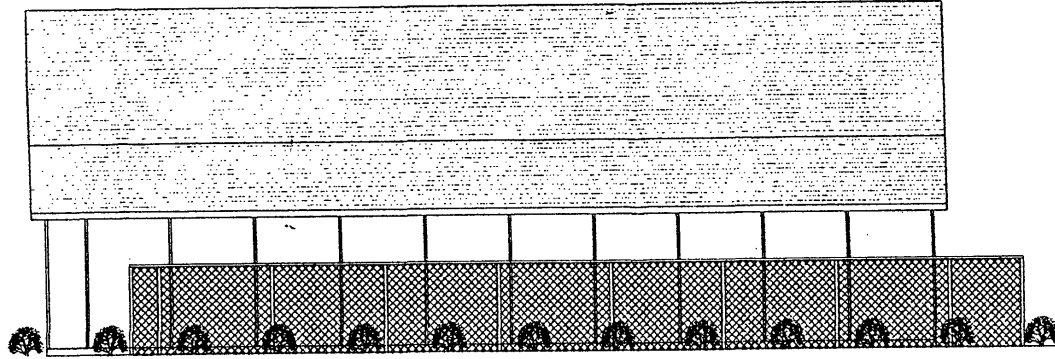

ROOF
ELEV. 123'-7"

FINISH FLOOR
ELEV. 110'-0"
ASSUMED

SOUTH EAST
SCALE: 1/4" = 1'

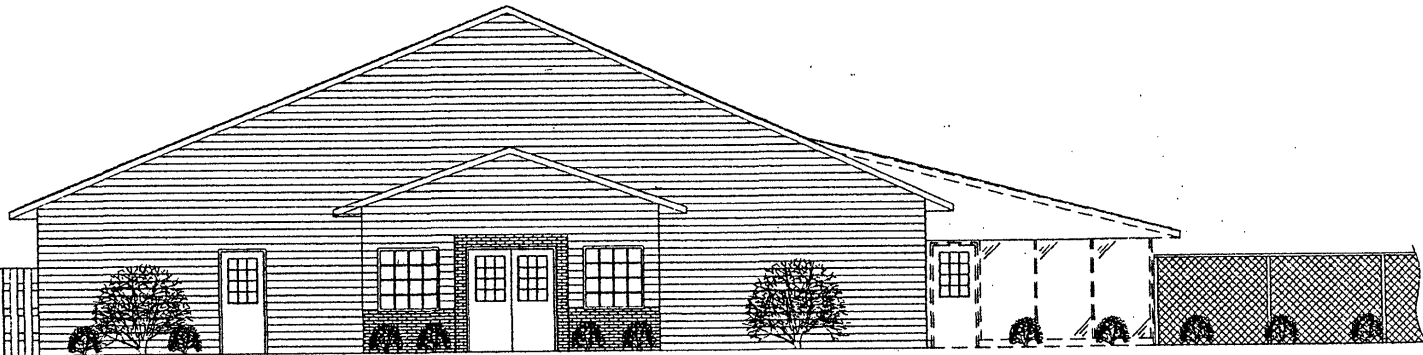

UPPER RIDGE
ELEV. 123'-7"

LOWER RIDGE
ELEV. 113'-11"

CEILING HEIGHT
ELEV. 110'-0"

TOP OF FENCE
ELEV. 106'-2"

FINISH FLOOR
ELEV. 100'-0"
ASSUMED

TOP OF FENCE
ELEV. 106'-0"

NORTH EAST
SCALE: 1/4" = 1'

DATE: 12/21/00	BY: RUMD CITY	DATE: 12/21/00	BY: RUMD CITY
DWG FILE: 193-004	REV FILE: 193-004	REV FILE: 193-004	REV FILE: 193-004
JOB NUMBER: 193-004	JOB NUMBER: 193-004	JOB NUMBER: 193-004	JOB NUMBER: 193-004



Architectural Consulting Associates
 1415 1st Avenue
 Rapid City, SD 57701
 Tel: 605-342-4577
 Fax: 605-342-4577
 www.aca.com


PROJECT: INDIAN CONSTRUCTION, INC.
 VET CLINIC FOR TERI SCHWISS/PETE AUMANN
 RAPIDCITY, SOUTH DAKOTA

00UR043

TOP RIDGE
ELEV 123'-7"

TOP OF FENCE
ELEV 106'-2"

FINISHED FLOOR
ELEV 100'-0"
ASSUMED

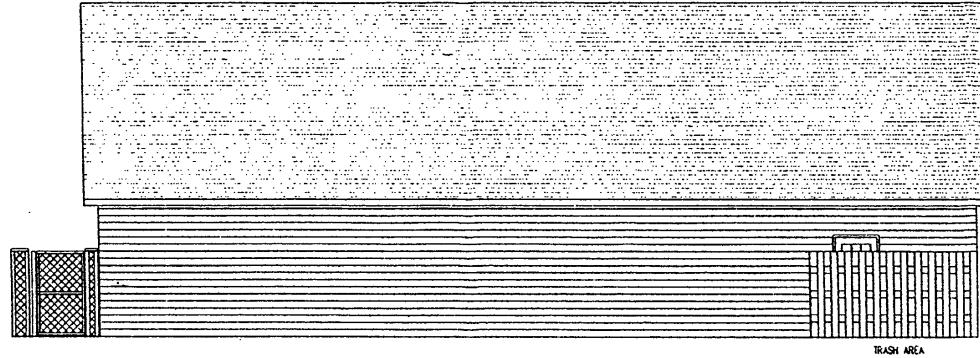

TOP OF DOOR / WINDOW
ELEV 107'-0"


NORTH WEST

SCALE: 1/4" = 1'

UPPER RIDGE
ELEV 123'-7"

CEILING HEIGHT
ELEV 110'-0"


FINISH FLOOR
ELEV 100'-0"
ASSUMED

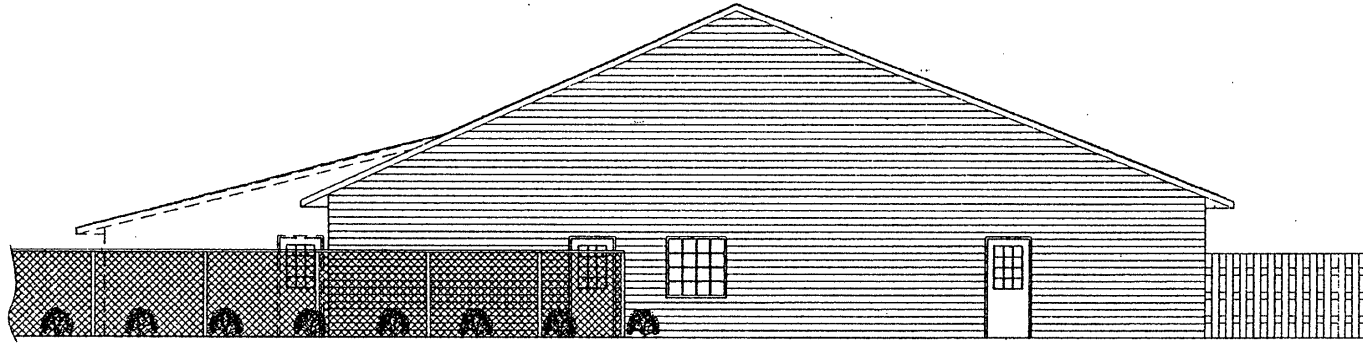

TOP OF FENCE
ELEV 106'-2"

SOUTH WEST

SCALE: 1/4" = 1'

PROJECT	INDIAN CONSTRUCTION, INC.				
	VET CLINIC FOR TERI SCHWISS/PETE AUMANN				
SHEET NO	RAPID CITY, SOUTH DAKOTA				
	A2				
DATE	12/21/00	DATE	12/21/00	SCALE	AS SHOWN
DRAWN BY	HTS	CHECKED BY	TDH	DESIGNED FOR	TERI SCHWISS/PETE AUMANN
DATE	12/21/00	DWG FILE	12/21/00	PROJECT	INDIAN CONSTRUCTION
BY	HTS	PROJECT	12/21/00		
					
<p>Auth-Consulting/associates</p> <p>1000 Lake Street Rapid City, SD 57701 Phone: 605.342.1411 Fax: 605.342.1414 www.auth-consulting.com</p>					