


ENLARGED FLOOR PLAN
SCALE: 1/8" = 1'-0"

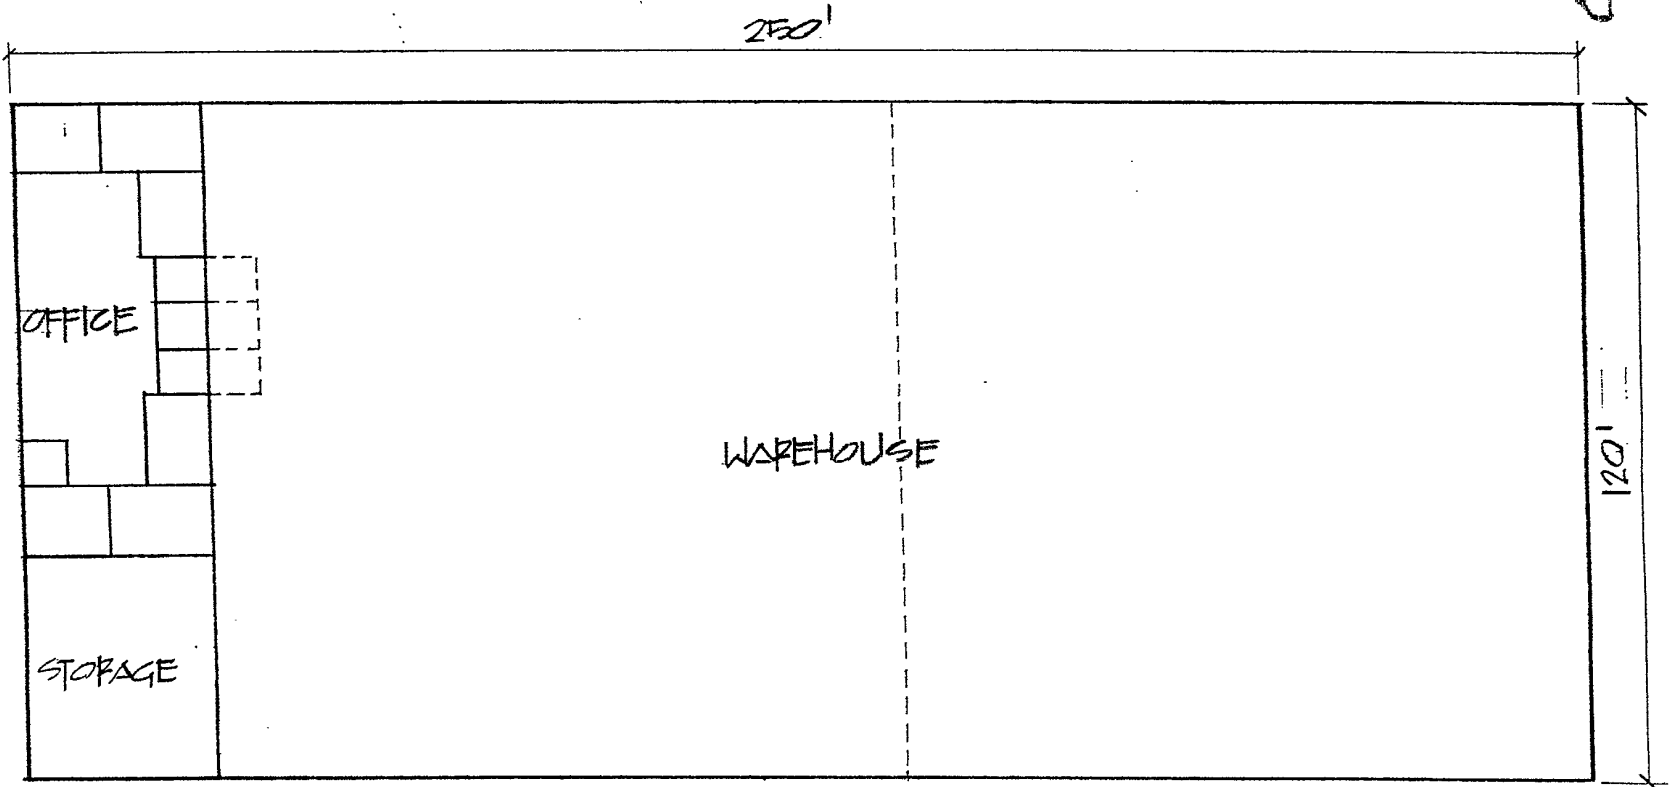

FLOOR PLAN
 SCALE: 1" = 30'