


RECEIVED

JUN - 8 2001

Rapid City
Planning Department

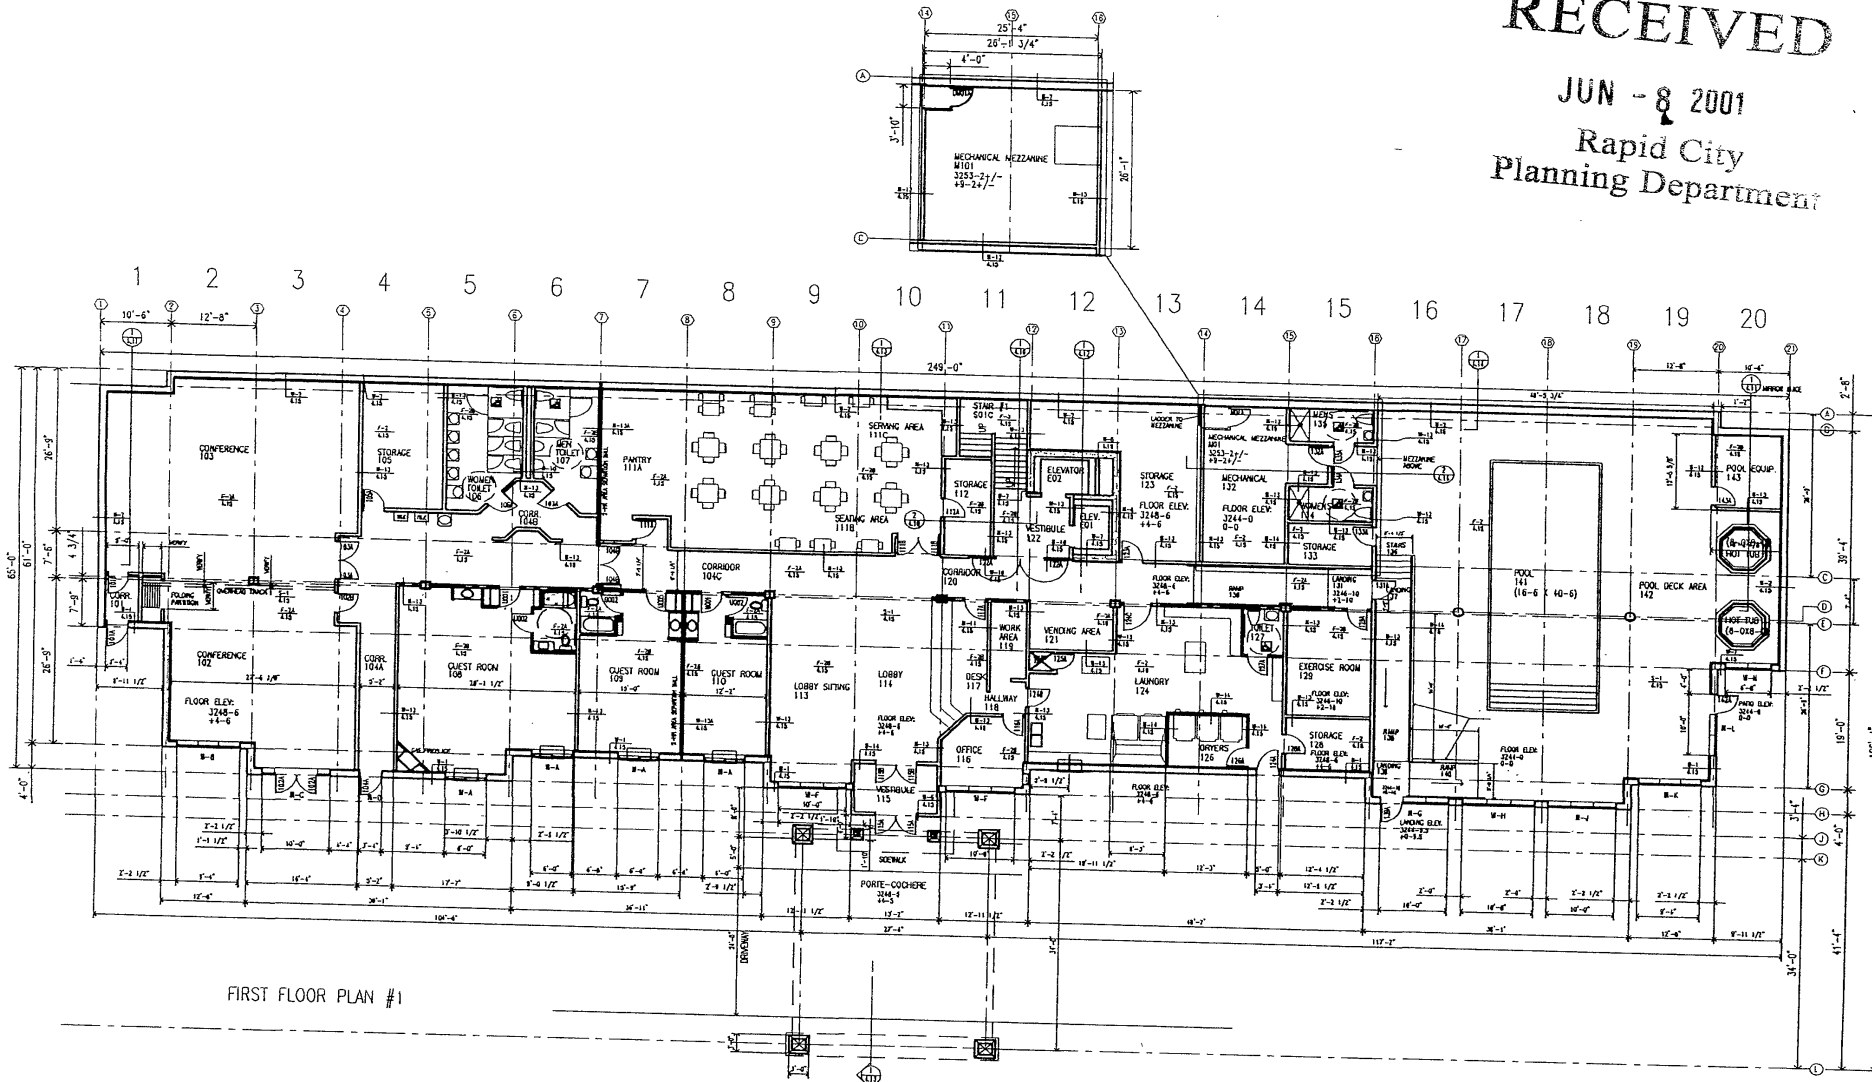

FIRST FLOOR PLAN #1

4-6	FIRST FLOOR ELEV (EAST END):	3244-0	0-0
15-0	FIRST FLOOR ELEV (WEST END):	3248-6	+4-6
9-8	SECOND FLOOR ELEV:	3263-6	+19-6
9-8	THIRD FLOOR ELEV:	3273-2	+29-2
8-9.5	FOURTH FLOOR ELEV:	3282-10	38-10
	ROOF PLATE ELEV:	3291-7.5	47-7.5

Area to be Served

FIRST FLOOR PLAN
SCALE: 1/8" = 1'-0"