



01PD047

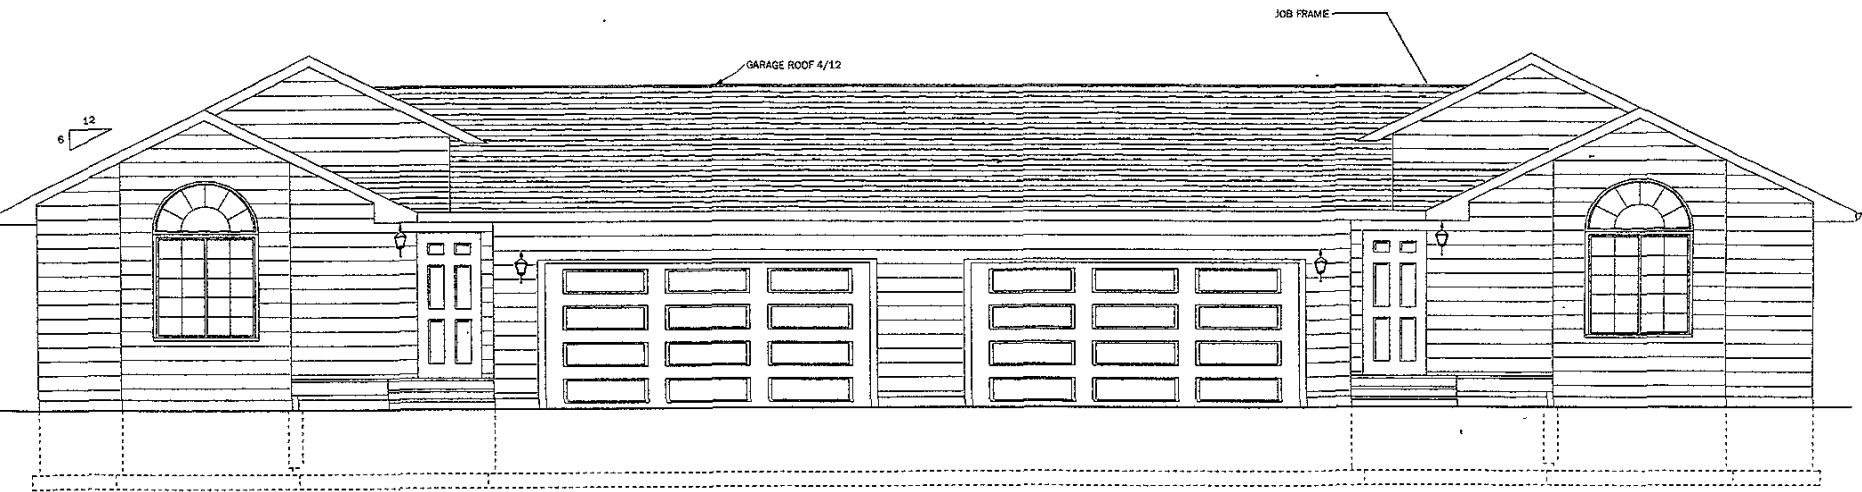

FRONT ELEVATION

SCALE : 1/4" = 1'-0"


01PD047

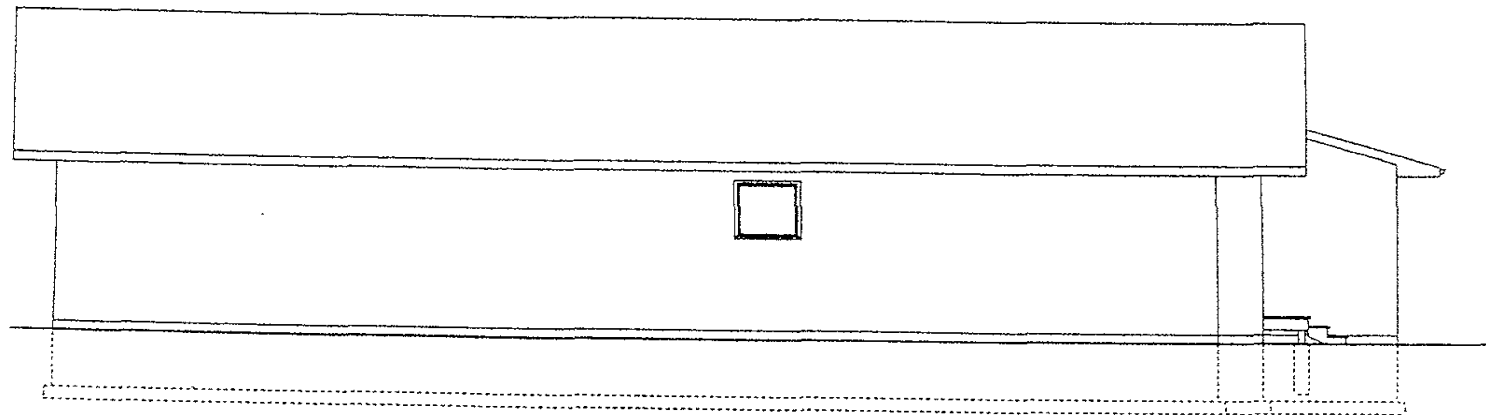

LEFT ELEVATION

SCALE : 1/8" = 1'-0"

01PD047

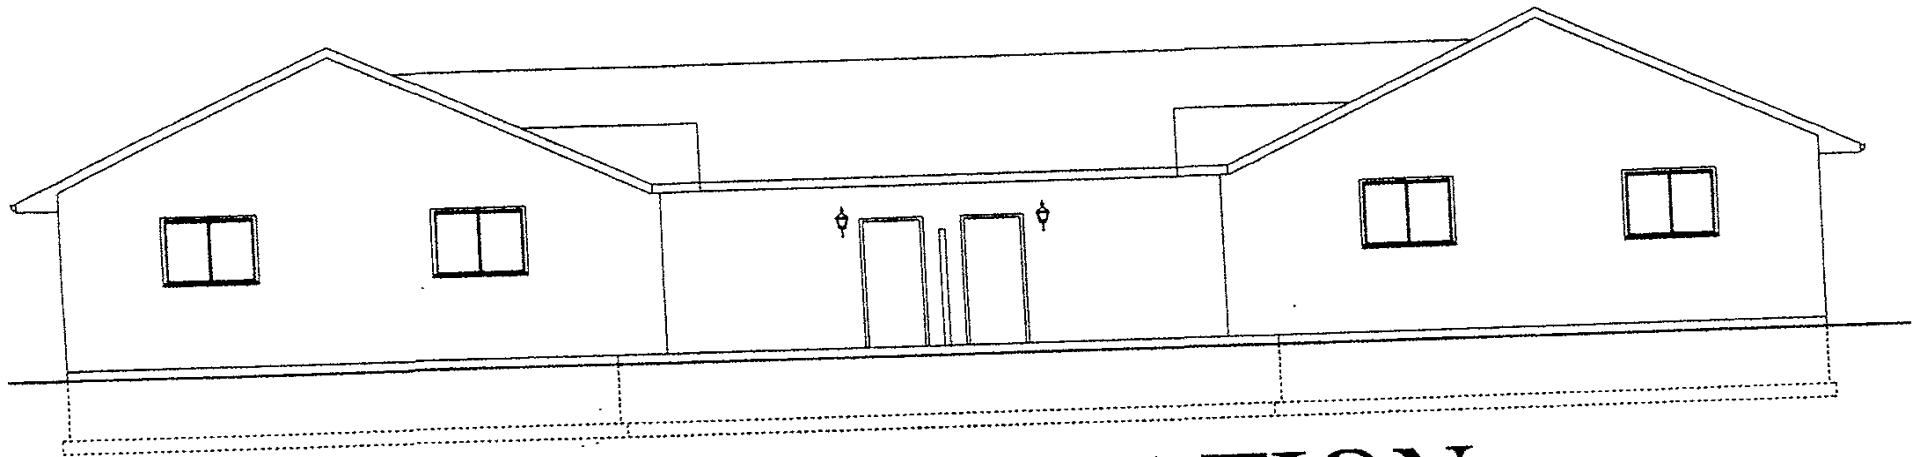

REAR ELEVATION

SCALE : 1/8" = 1'-0"