



01PD047

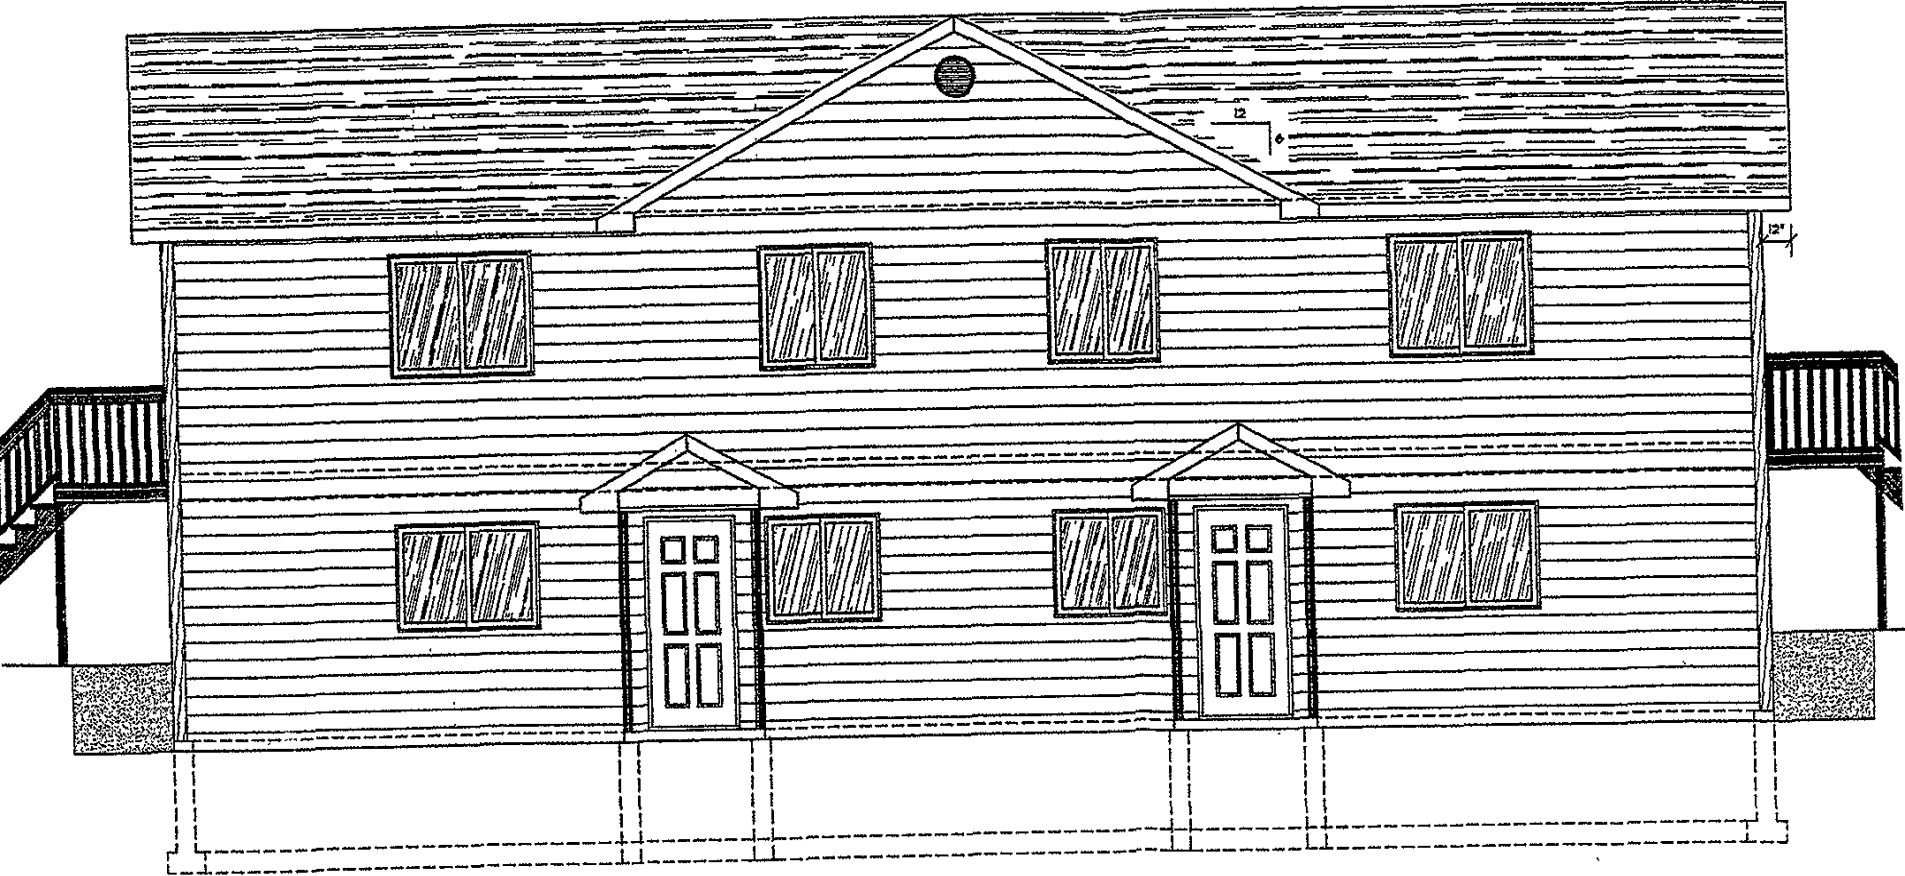

Front Elevation

Scale: 1/4" = 1'-0"


01PD047

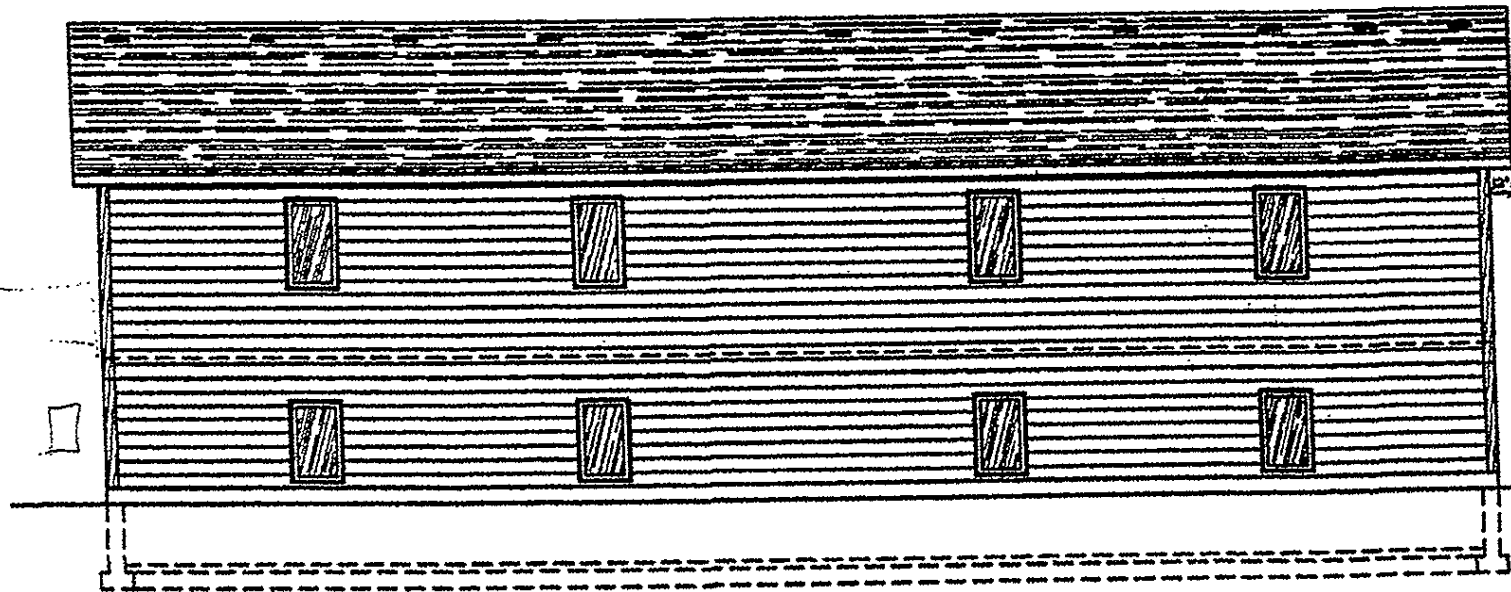

Rear Elevation


Scale: $1/8'' = 1'-0''$

01PD047

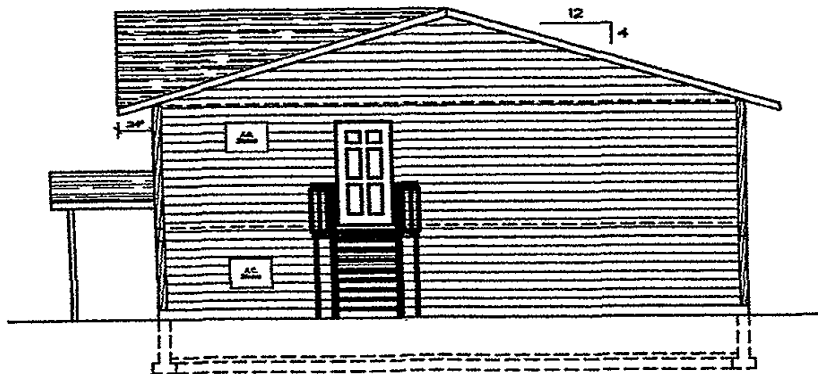

Right Elevation

Scale: $1/8" = 1'-0"$

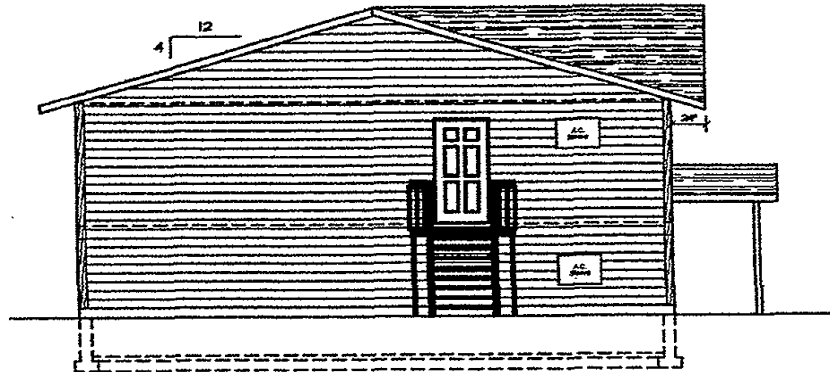

Left Elevation

Scale: $1/8" = 1'-0"$