




Side Elevation  
Scale 1/4"=1'-0"

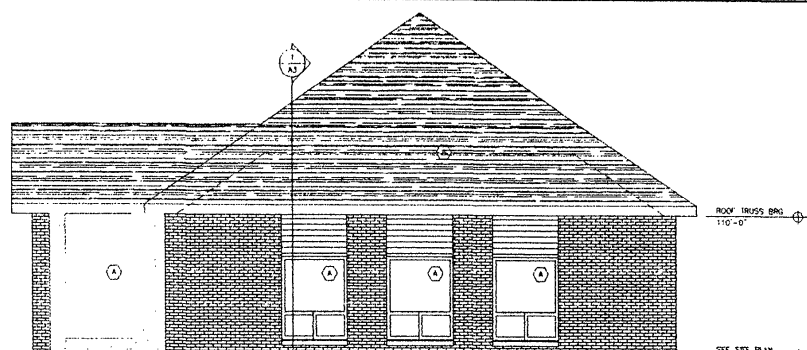

Side Elevation  
Scale 1/4"=1'-0"

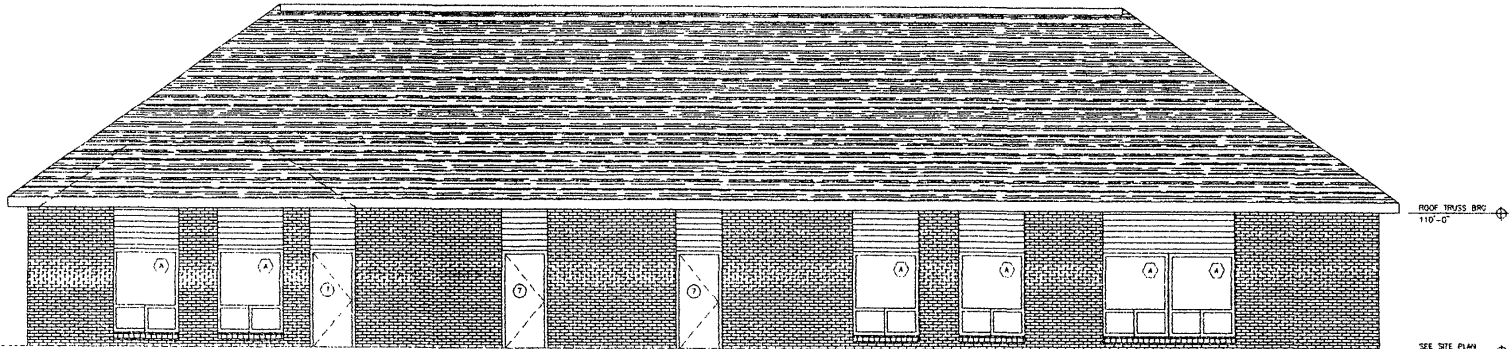

Back Elevation  
Scale 1/4"=1'-0"

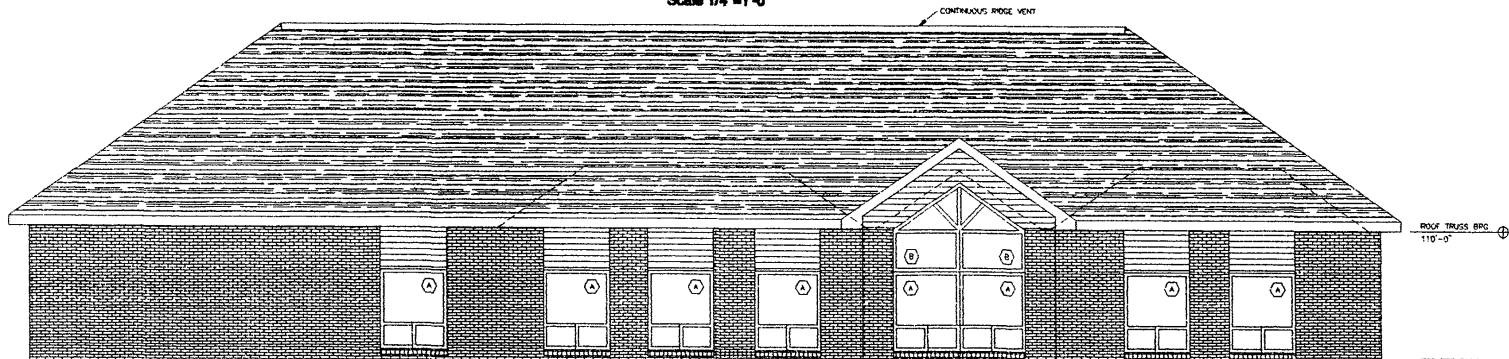

Front Elevation  
Scale 1/4"=1'-0"

Revisions	
No.	Description



Lyle H. Henriksen, Architect  
828 Saint Joseph Street, Suite A  
Rapid City, South Dakota 57701  
Phone (605) 348-0188



Building Elevations  
Harmony Heights Apartments  
Rapid City, South Dakota



**A2**