


02FV003

02FV003

East St. James Street

Cherry Avenue

Sioux Avenue

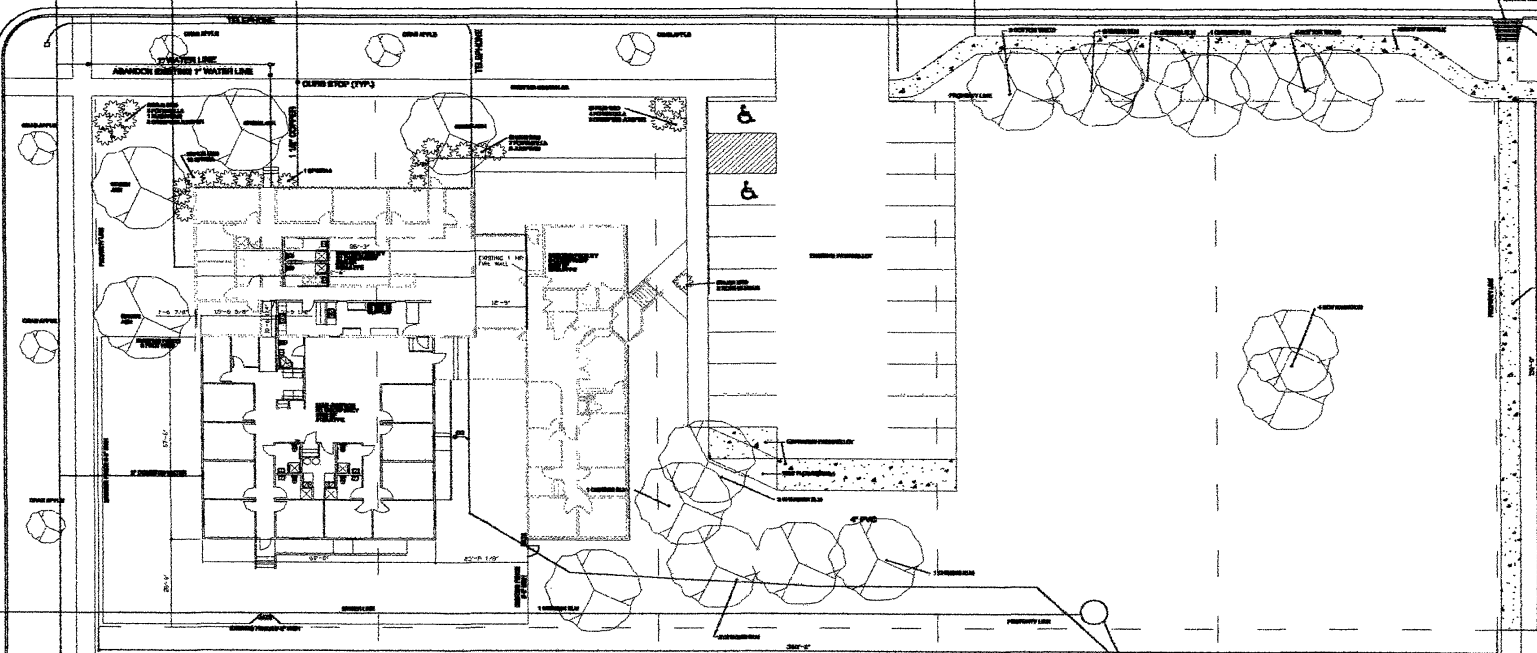

SITE PLAN
SCALE 1" = 20'

SITE PLAN

SCALE 1" = 20'-0"

