


Block 1 Carriage Hills

Site Plan for Proposed Lots 3R, 25R and 27 of Forest Park Estates Subdivision
 Rapid City, South Dakota
 Allen Nelson

DRAWN BY: RHW DATE: 1/29/03 CHECKED BY: WF
 PROJECT NO. 97-10-01
 FLSK LAND SURVEYING AND CONSULTING ENGINEERS, INC.
 1030 MAIN STREET, P.O. BOX 8154
 RAPID CITY, SOUTH DAKOTA 57709
 (605) 348-1538 FAX (605) 341-1112

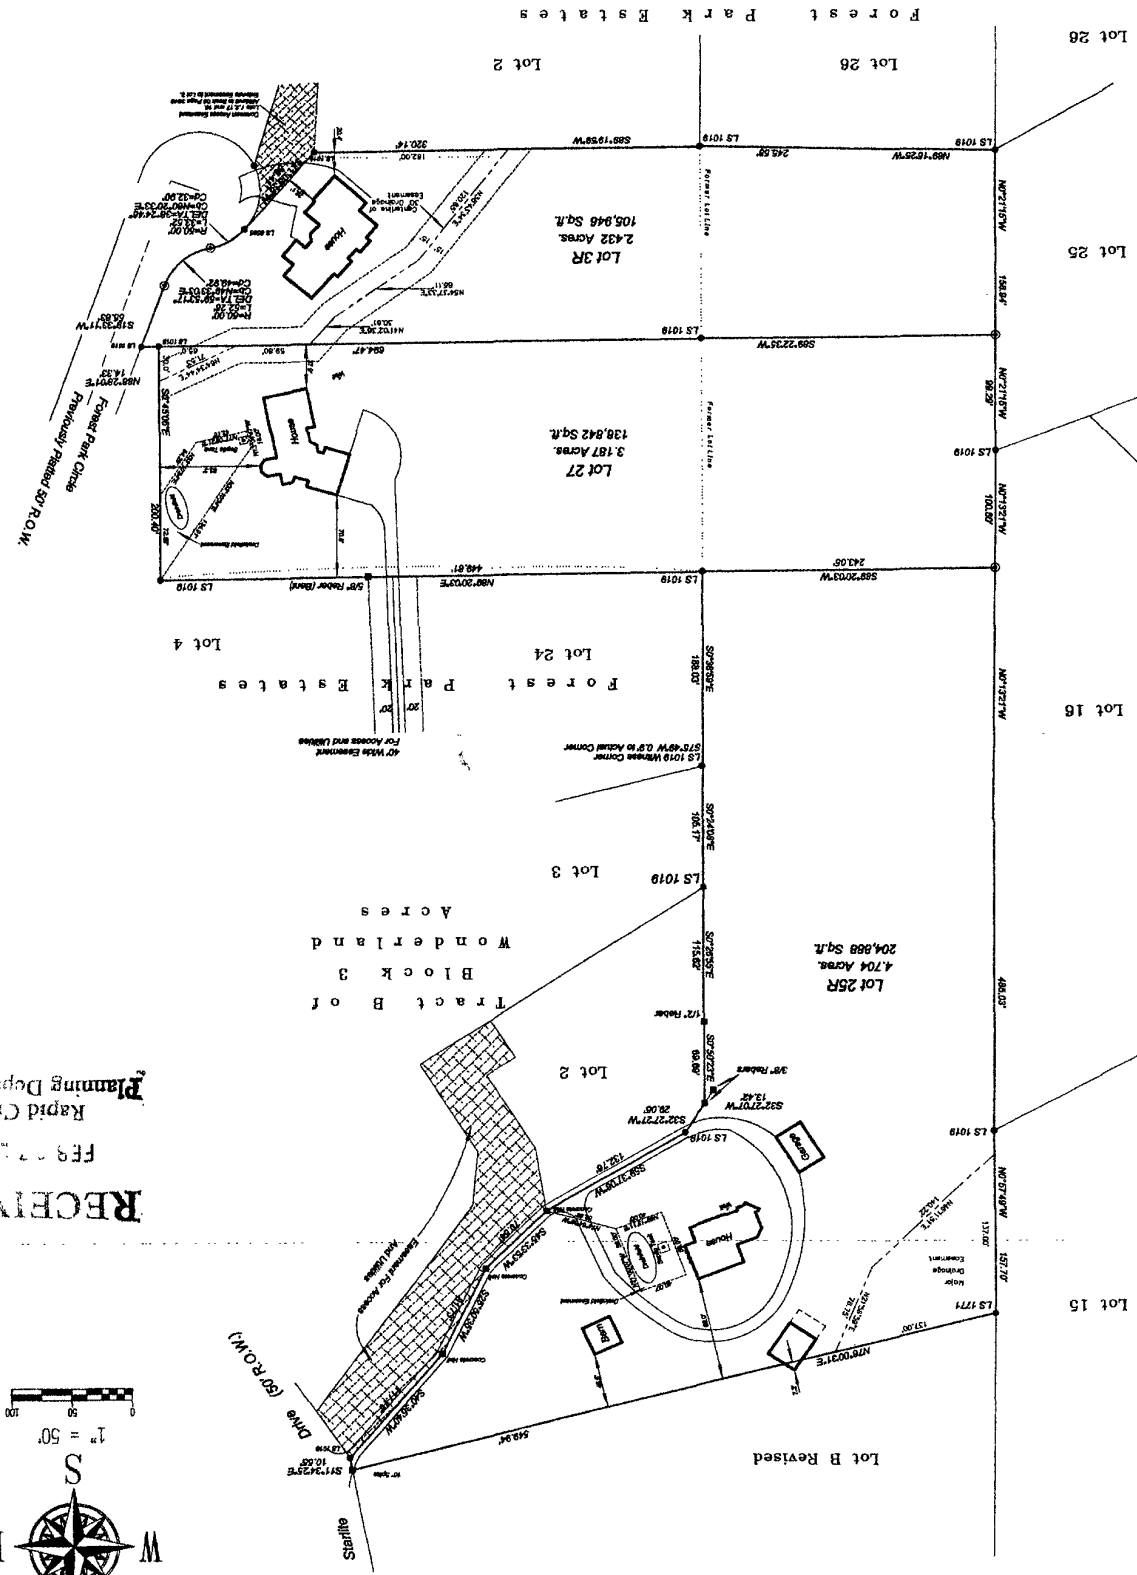

RECEIVED
 FEB 27 2003
 Rapid City
 Planning Department

