


PROJECT LOCATION
 LOTS 1 & 2 OF AUTUMN HILLS PLAZA SUBDIVISION
 LOCATED IN THE NW¹/₄ SW¹/₄ SW¹/₄ NW¹/₄
 SECTION 22 T1N, R7E, BHM
 RAPID CITY, PENNINGTON CO., SOUTH DAKOTA

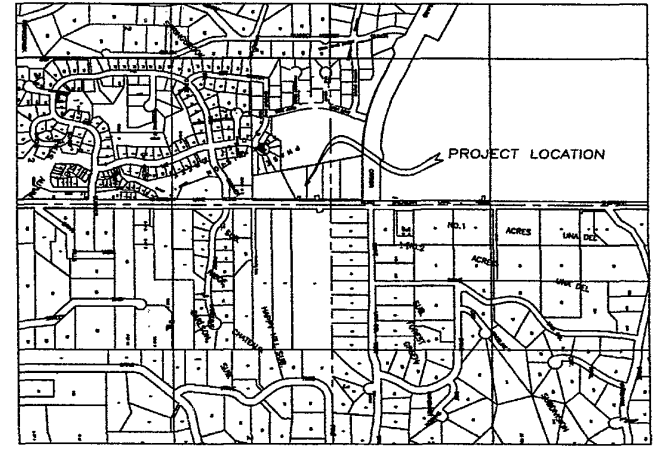

VICINITY MAP
 1"=500'

RECEIVED

JAN 23 2004

Rapid City
 Planning Department

PROJECT LOCATION
 NW¹/₄ of SECTION 22
 T1N, R7E, BHM
 CITY OF RAPID CITY

DESIGNER: RED/7N
 CHECK DATE: 12/03
 DRAWN: DDI
 SCALE DATE: 12/03
 SHEET: 89/91

AUTUMN HILLS PLAZA
 PLANNED COMMERCIAL DEV. LOTS 1 & 2
 EXISTING SITE PLAN

DDI
 DREAM DESIGN INTERNATIONAL, INC.
 PROFESSIONAL, STRUCTURAL & CIVIL ENGINEERING CONSULTANTS
 100 E. MAIN ST. SUITE 4, RAPID CITY, SD 57701
 P.O. BOX 100-1000 TEL: 605-342-8442 FAX: 605-342-8443