



01PD047

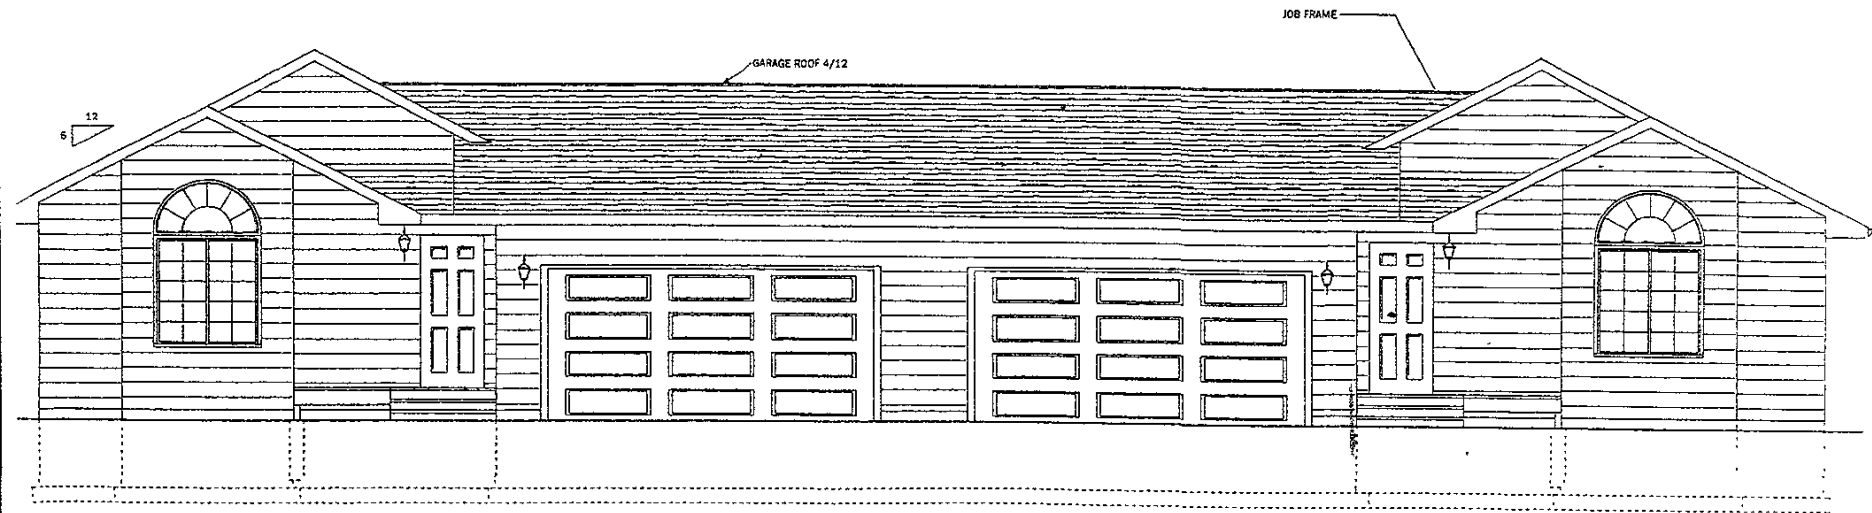

FRONT ELEVATION

SCALE · 1/4" = 1'-0"


01PD047

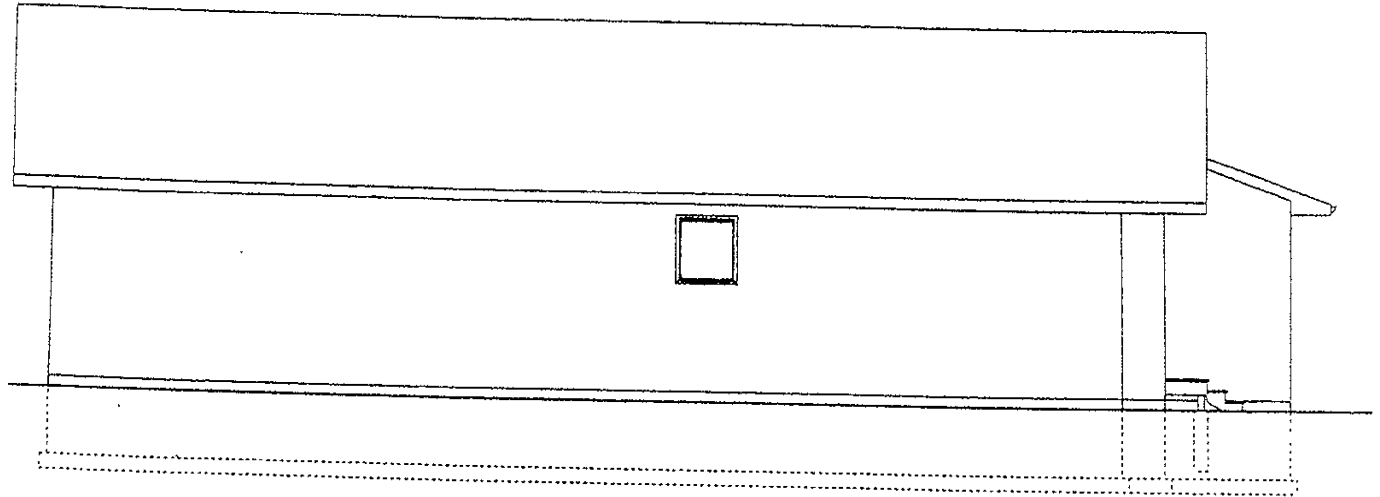

LEFT ELEVATION

SCALE : 1/8" = 1'-0"


01PD047

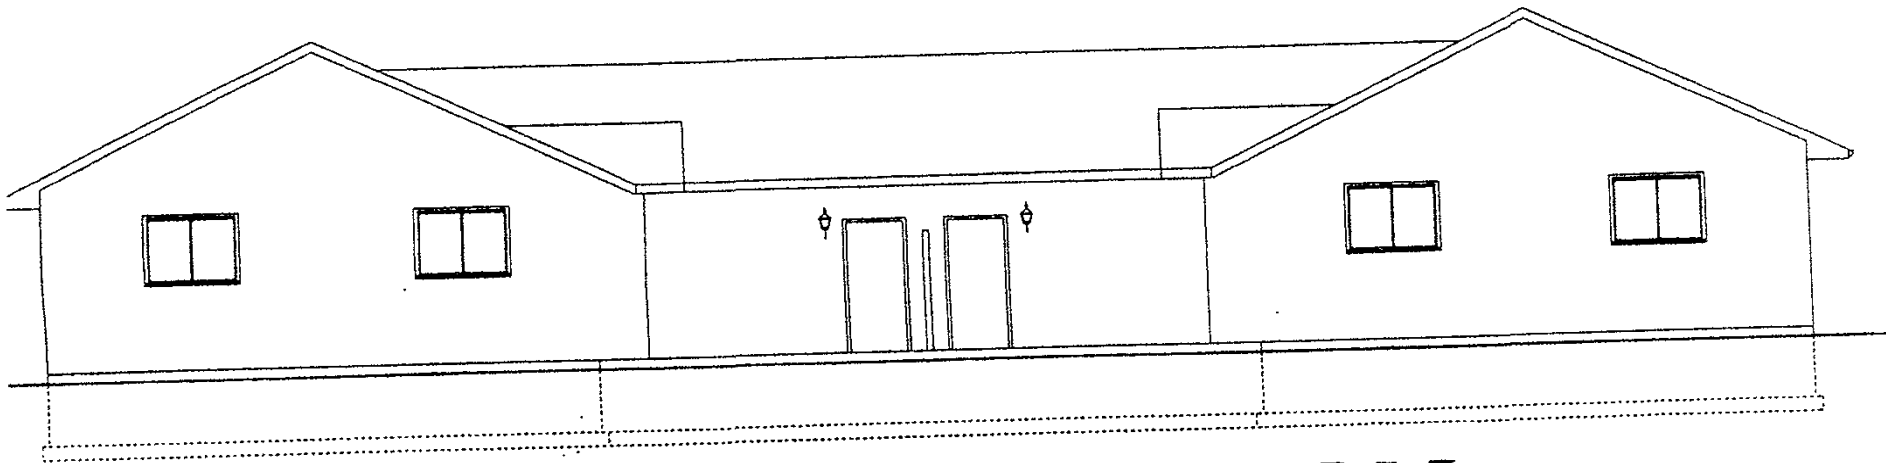

REAR ELEVATION

SCALE : 1/8" = 1'-0"


01PD047

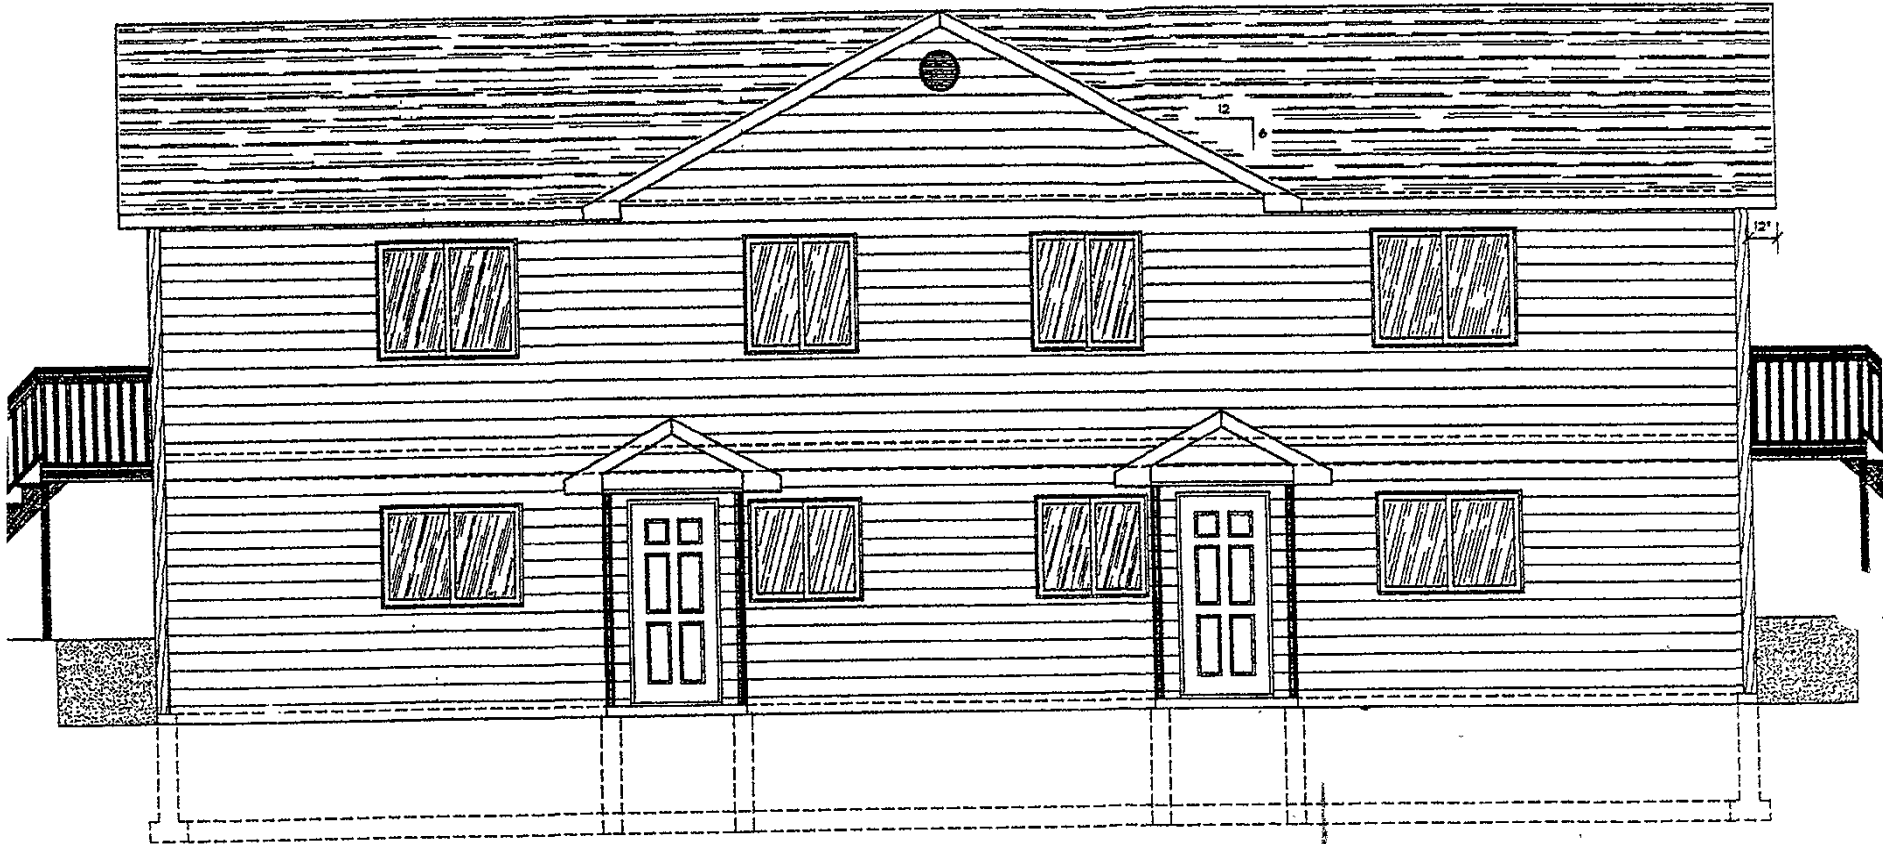

Front Elevation

Scale: 1/4" = 1'-0"


01PD047

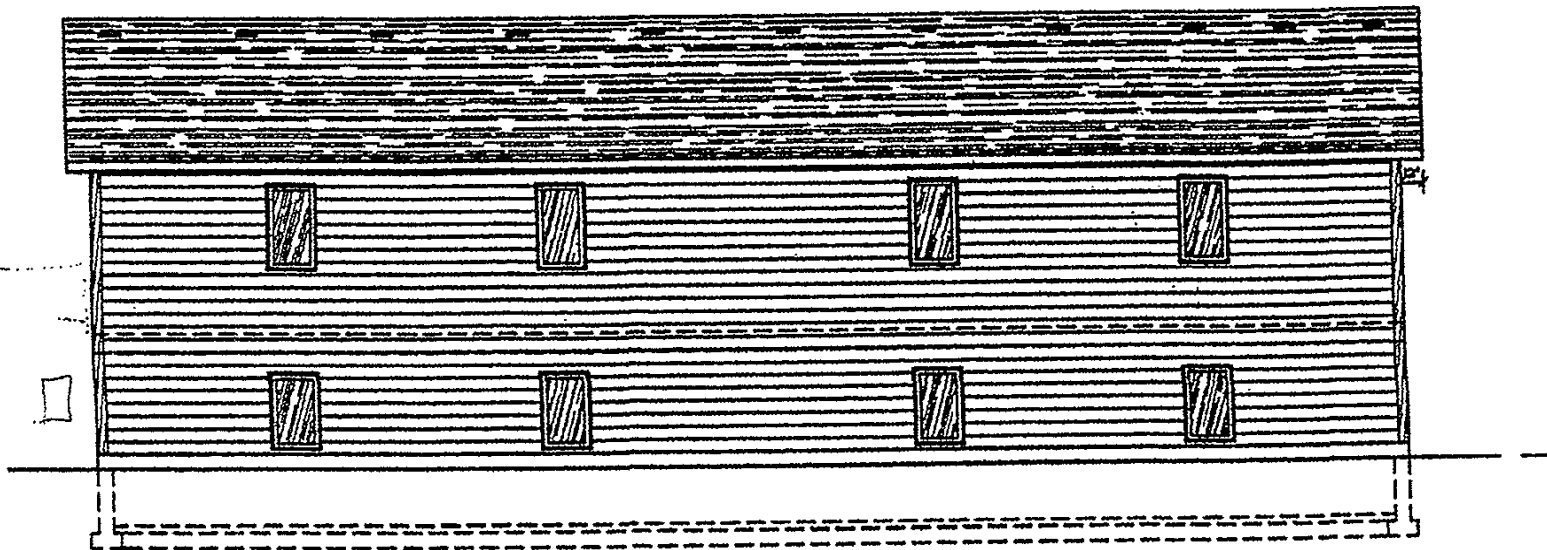

Rear Elevation


Scale: 1/8" = 1'-0"

01PD047

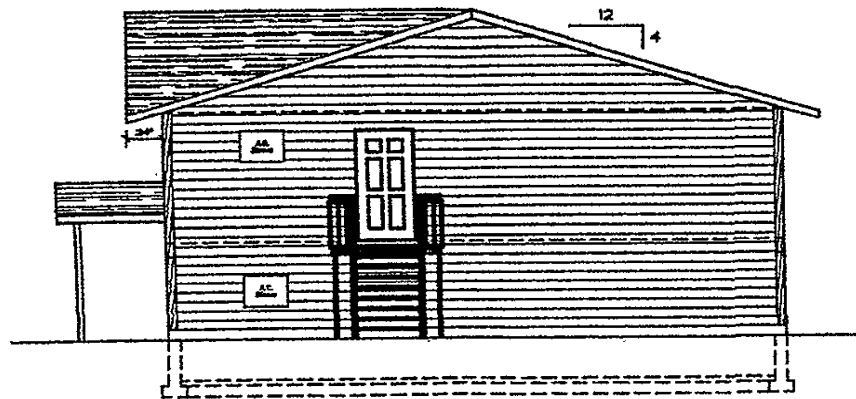

Right Elevation

Scale: $1/8" = 1'-0"$

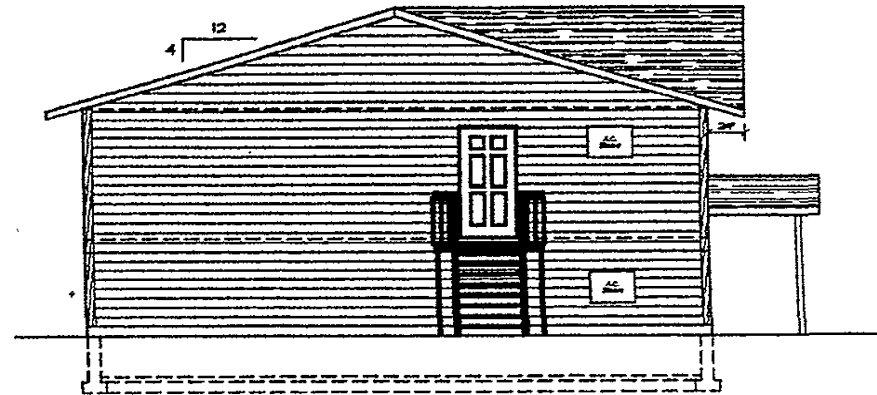

Left Elevation

Scale: $1/8" = 1'-0"$