




SIDE (EAST) ELEVATION
SCALE: 3/32" = 1'-0"

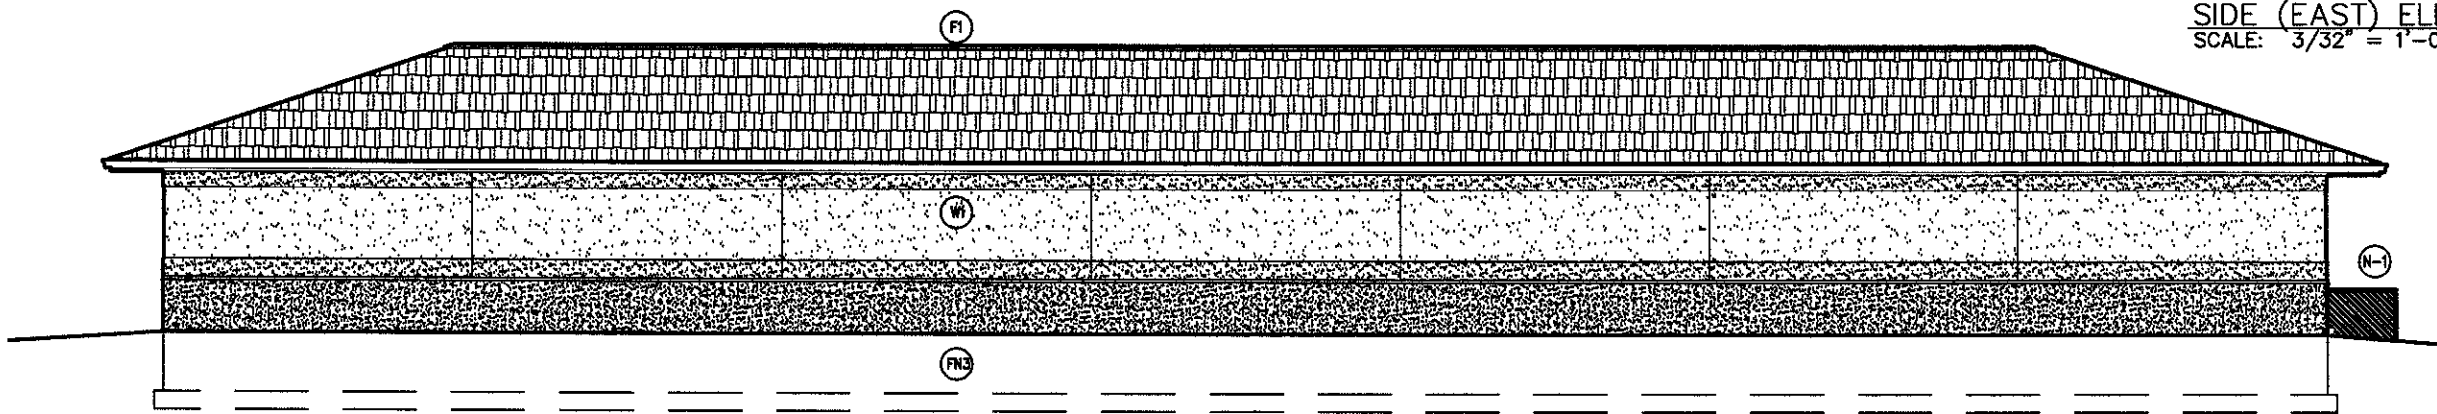

SIDE (WEST) ELEVATION
SCALE: 3/32" = 1'-0"

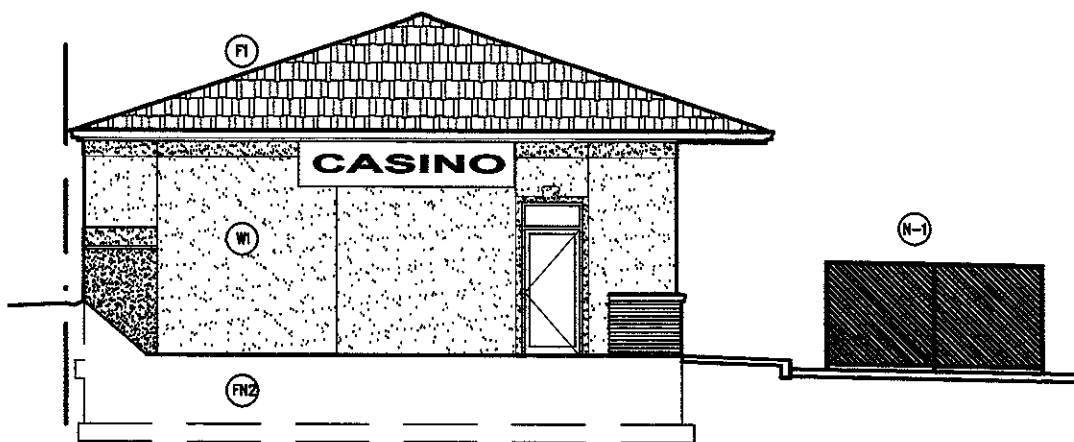

REAR (SOUTH) ELEVATION
SCALE: 3/32" = 1'-0"

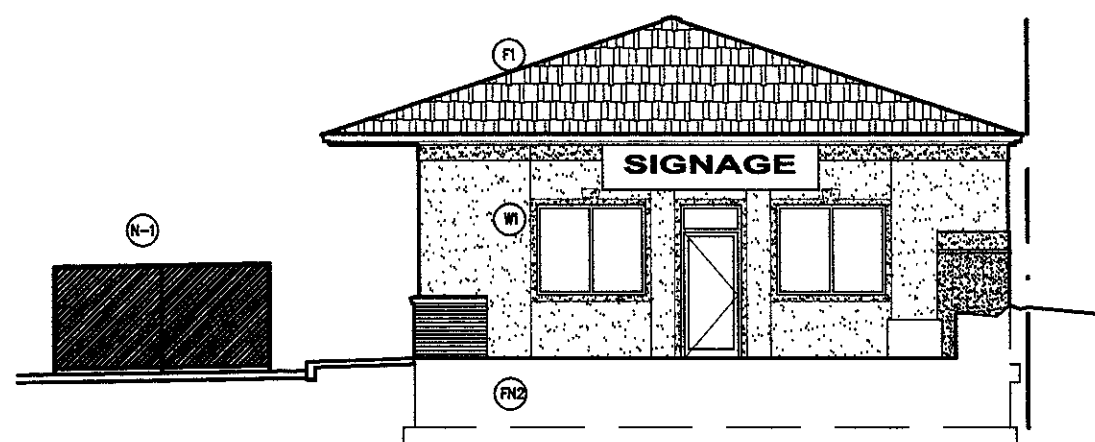

FRONT (NORTH) ELEVATION
SCALE: 3/32" = 1'-0"

**KENNEDY
KD DESIGN
GROUP INC**
4955 ENCHANTED PINES DRIVE
RAPID CITY, SD 57701
PHONE: 605.342. 5314
FAX: 605.342. 5314

CLIENT:
REEL WYNING LLC
4941 ENCHANTED PINES DRIVE
RAPID CITY, SD 57701
605.716.1800

PROJECT:
NEW COMMERCIAL MALL
703 & 705 INDIANA STREET
RAPID CITY, SD 57701

EXTERIOR ELEVATIONS

RECEIVED

DEC 30 2005


Rapid City Growth
Management Department

PROJECT NO: 527
FILE NO: 527-2
DRAWN BY: RKK
CHECK BY: RKK
DATE: 12.09.05
REVISION #1: 12.28.05
REVISION #2: 0.0.0


A3R1

Drawing Number

EXTERIOR FINISH COLORS		
	FIELD COLORS	ACCENT COLORS
BRICK	EARTH TONE GRAYS	
EIFS	LIGHT GRAYS	DARK GRAYS
ROOF SHINGLES	MEDIUM GRAYS	
DOOR/WINDOW FRAMES	LIGHT TO MEDIUM GRAYS	
SIGNS	SEE SIGN DRAWINGS	SEE SIGN DRAWINGS

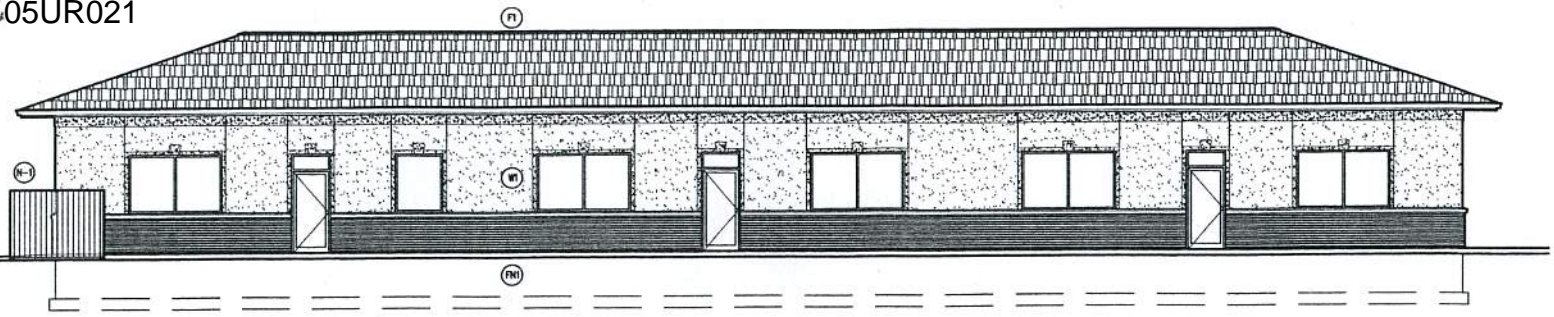

SIDE (EAST) ELEVATION
 SCALE: 3/32" = 1'-0"

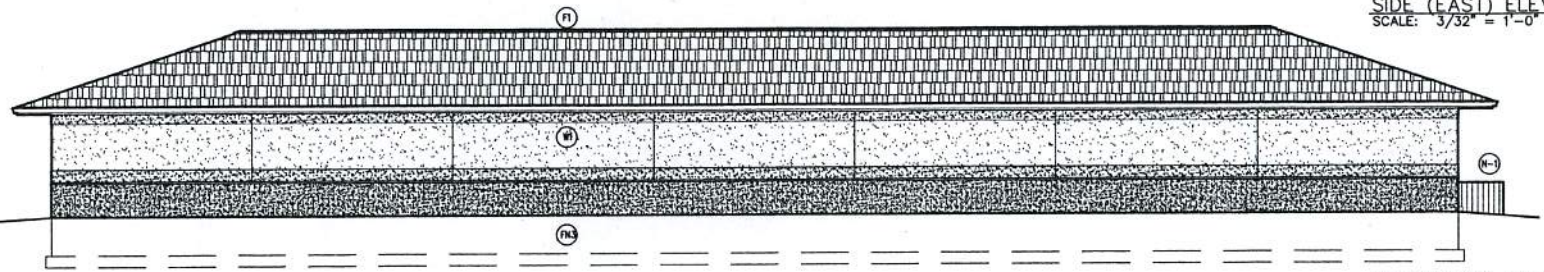

SIDE (WEST) ELEVATION
 SCALE: 3/32" = 1'-0"



REAR (SOUTH) ELEVATION
 SCALE: 3/32" = 1'-0"



FRONT (NORTH) ELEVATION
 SCALE: 3/32" = 1'-0"

EXTERIOR FINISH COLORS		
	FIELD COLORS	ACCENT COLORS
BRICK	EARTH TONE GRAYS	
EFS	LIGHT GRAYS	DARK GRAYS
ROOF SHINGLES	MEDIUM GRAYS	
DOOR/WINDOW FRAMES	LIGHT TO MEDIUM GRAYS	
SIGNS	SEE SIGN DRAWINGS	SEE SIGN DRAWINGS
WOOD FENCE N-1	LIGHT TO MEDIUM GRAY	

CLIENT:
 REEL WYING LLC
 4941 ENCHANTED PINES DRIVE
 RAPID CITY, SD 57701
 605.716.1800

PROJECT:
 NEW COMMERCIAL MALL
 703 & 705 INDIANA STREET
 RAPID CITY, SD 57701

EXTERIOR ELEVATIONS

PROJECT NO: 527
 FILE NO: 527-2
 DRAWN BY: RKK
 CHECK BY: RKK
 DATE: 12.09.05
 REVISION #1: 12.28.05
 REVISION #2: 01.04.06

A3R2

Drawing Number