


Heading of plat & Title & Cepts. + 8 1/2 X 11

4 Large Copies

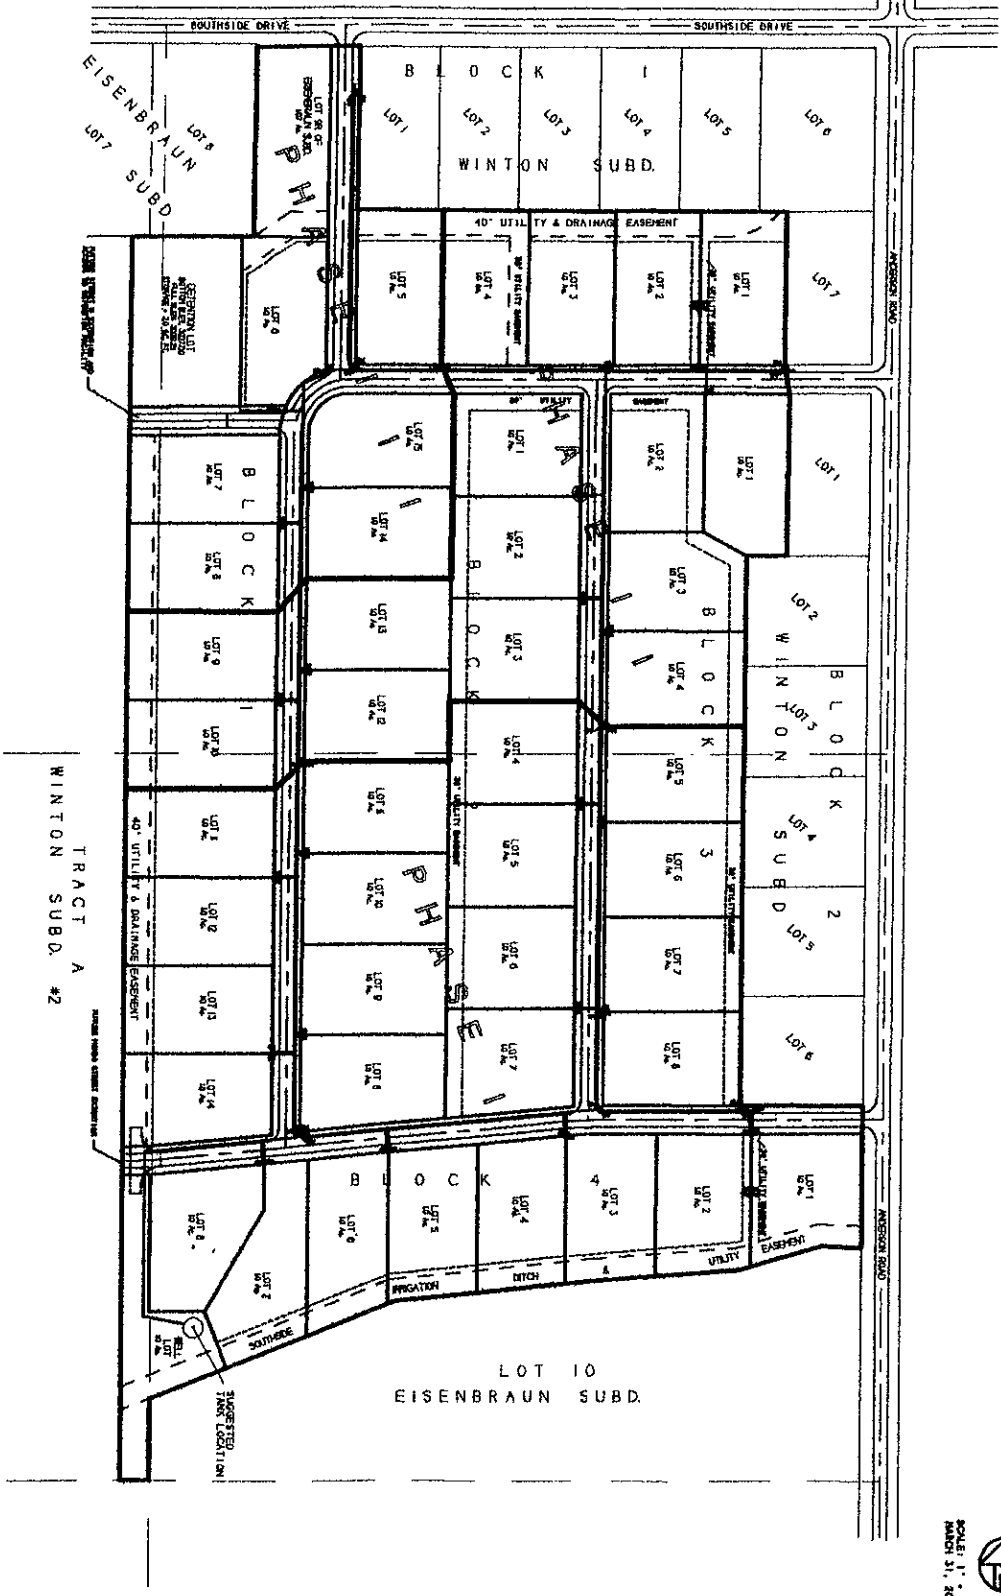

SCALE: 1" = 100'
 MARCH 31, 2005



2
11

SITE PLAN
 PRAIRIEFIRE SUBDIVISION

PRAIRIEFIRE SUBDIVISION LOCATED
 IN THE NE 1/4 OF SECTION 26, T1N,
 R8E, B2M, PENNINGTON COUNTY,
 SOUTH DAKOTA

BRITTON ENGINEERING & LAND SURVEYING, INC
 11750 N. HIGHWAY 79
 BLACK HAWK, SD 57218
 PH. (605) 716-7988