


06SV057

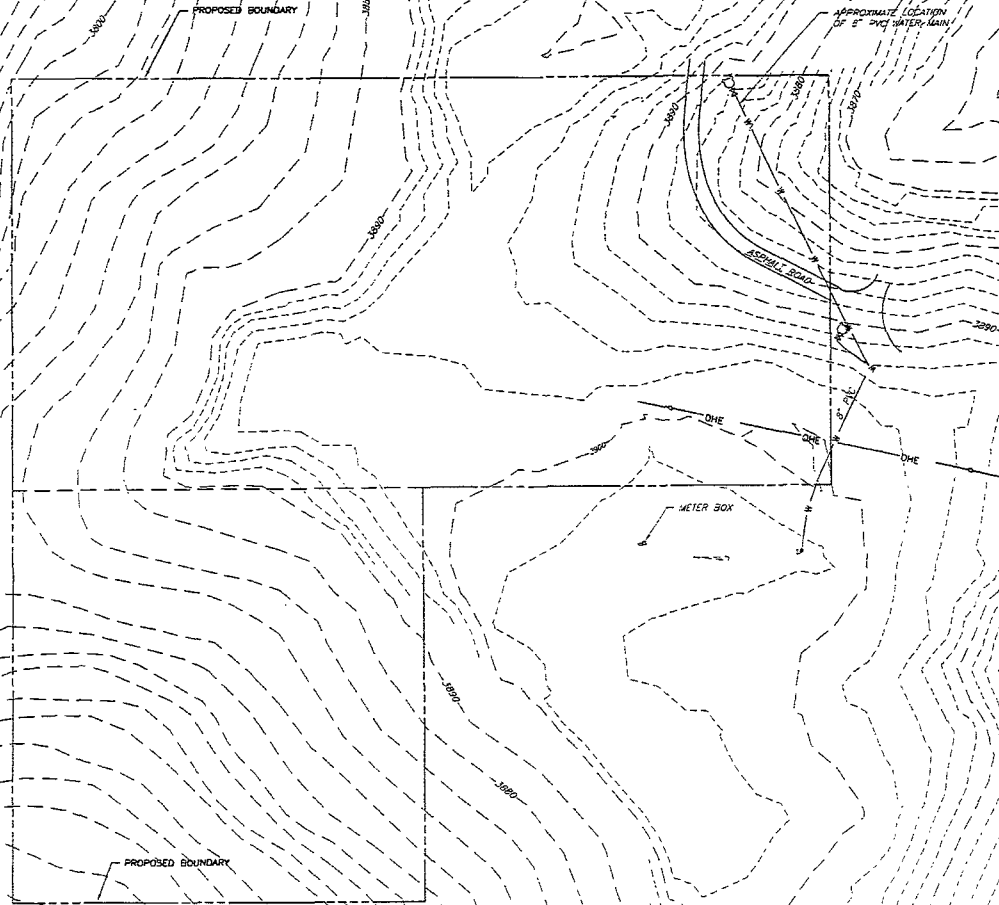

PRELIMINARY

RECEIVED

SEP 05 2006

Rapid City Growth
Management Department

50' 25' 0 25' 100'
SCALE: 1" = 50'


**DREAM DESIGN
INTERNATIONAL, INC.**
 PROFESSIONAL STRUCTURAL & CIVIL ENGINEERING CONSULTANTS
 1010 W. 10TH ST. SUITE 200
 RAPID CITY, SD 57102
 TEL: 605-348-6558 FAX: 605-348-6558 EMAIL: engineering@dreamdesign.com

PROJECT # 06-0413	REV 11
DRAWN BY	REV 2
CHECKED BY	REV 3
DATE: 08/15/06	REV 4
SUBMITTED BY: JAH/ETH	
PROJECT DATE: 9-06	

TRACT A OF
 WRIGHT SUBDIVISION
 SITE PLAN