


11/18/06
11/18/06
11/18/06

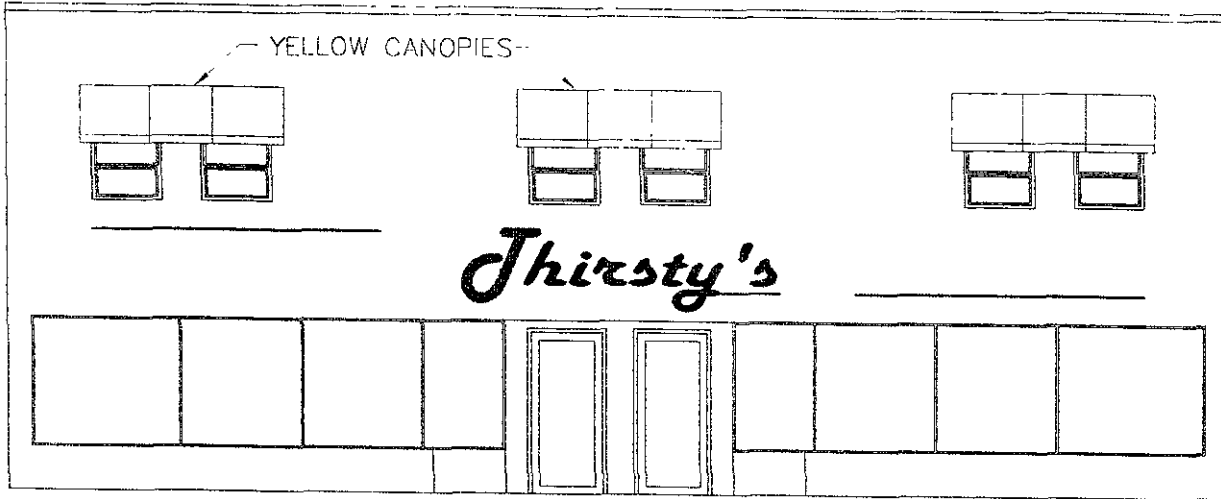

NORTH ELEVATION

PLEASE KEEP THE NAME OF THE ESTABLISHMENT CONFIDENTIAL

SCHLUNGER
DESIGN
CONSULTANTS, INC.

PROJECT TITLE:
MORRISON BAR & GRILL
 RAPID CITY

SHEET TITLE:
FRONT ELEVATION

DATE: 11/18/06

DN BY: DMR

CK BY: RJS

REVS:

PROJECT NUMBER

06-006


SCALE

1/8"=1'-0"


SHEET:

A-1

06UR022

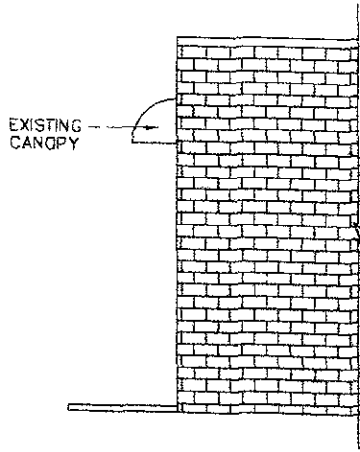

FRONT PROFILE

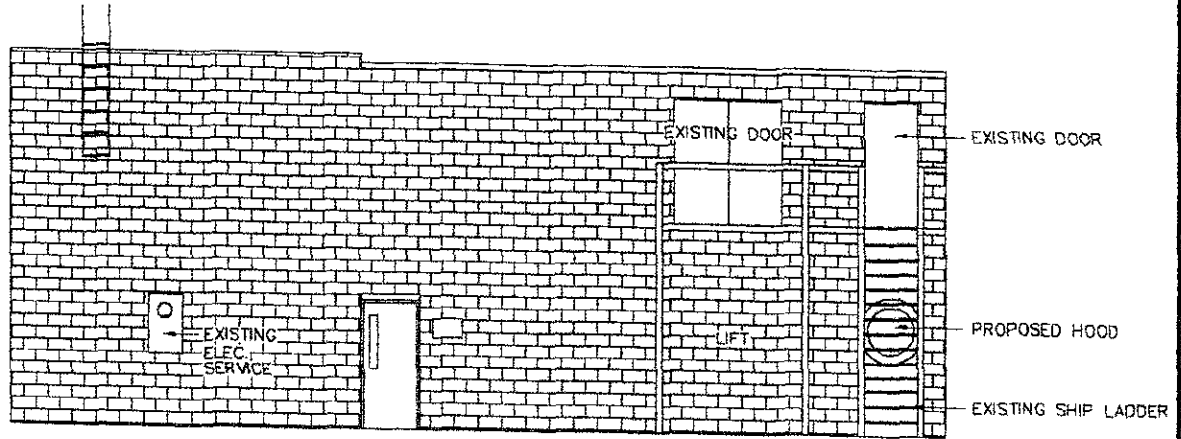

REAR ELEVATION

S CHILMSEN D DESIGN C CONSULTANTS, INC.	PROJECT TITLE: MORRISON BAR & GRILL RAPID CITY, SD
	SHEET TITLE: EXTERIOR ELEVATION
DATE: 11/8/06	CON BY: DWR
CHK BY: RJS	REVS:
PROJECT NUMBER: 06-006	SCALE: N.T.S.
SHEET: A-5	