


# FRONT ELEVATION

SCALE: 1/8" = 1'-0"

APPROVED FOR CONSTRUCTION  
DATE: 02/02/2007

FEB 2 2007

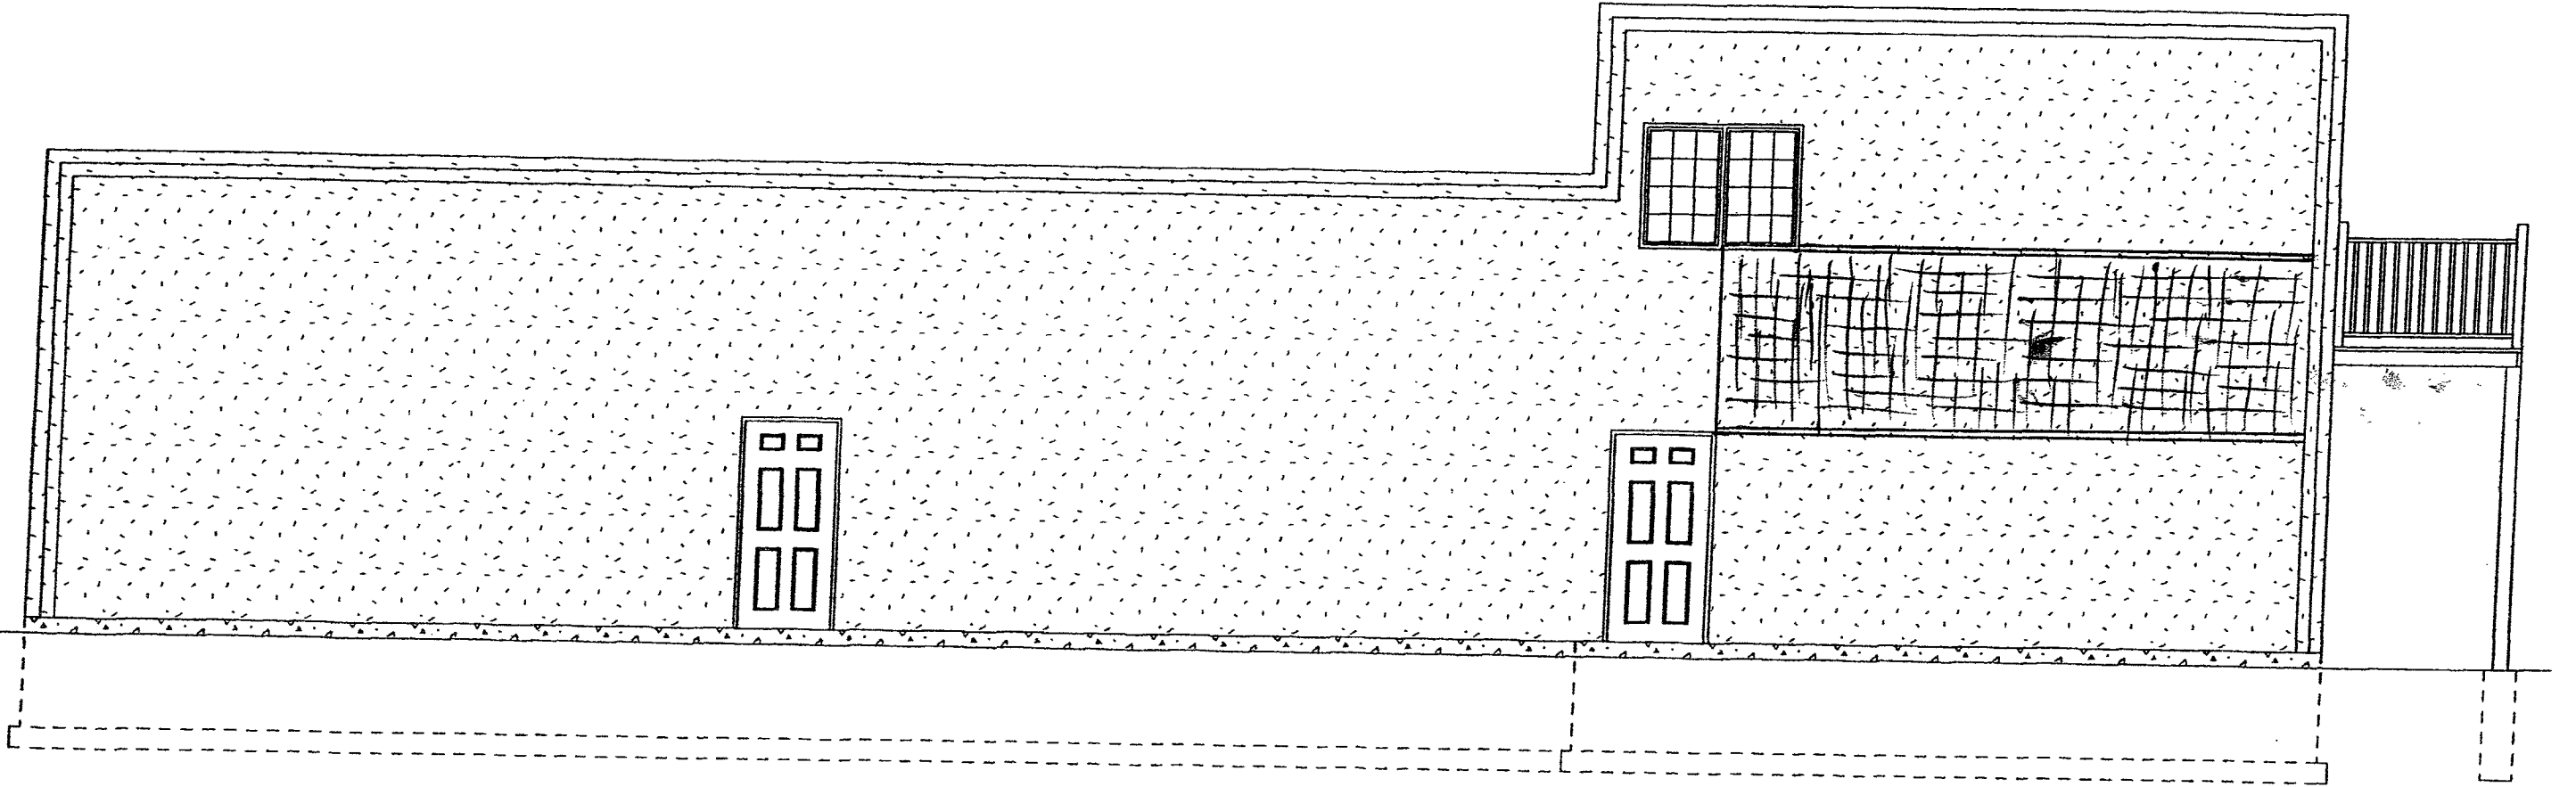


# REAR ELEVATION

SCALE: 3/16" = 1'-0"

DATE: FEB 2 2001

BY: [illegible]

FEB 2 2001

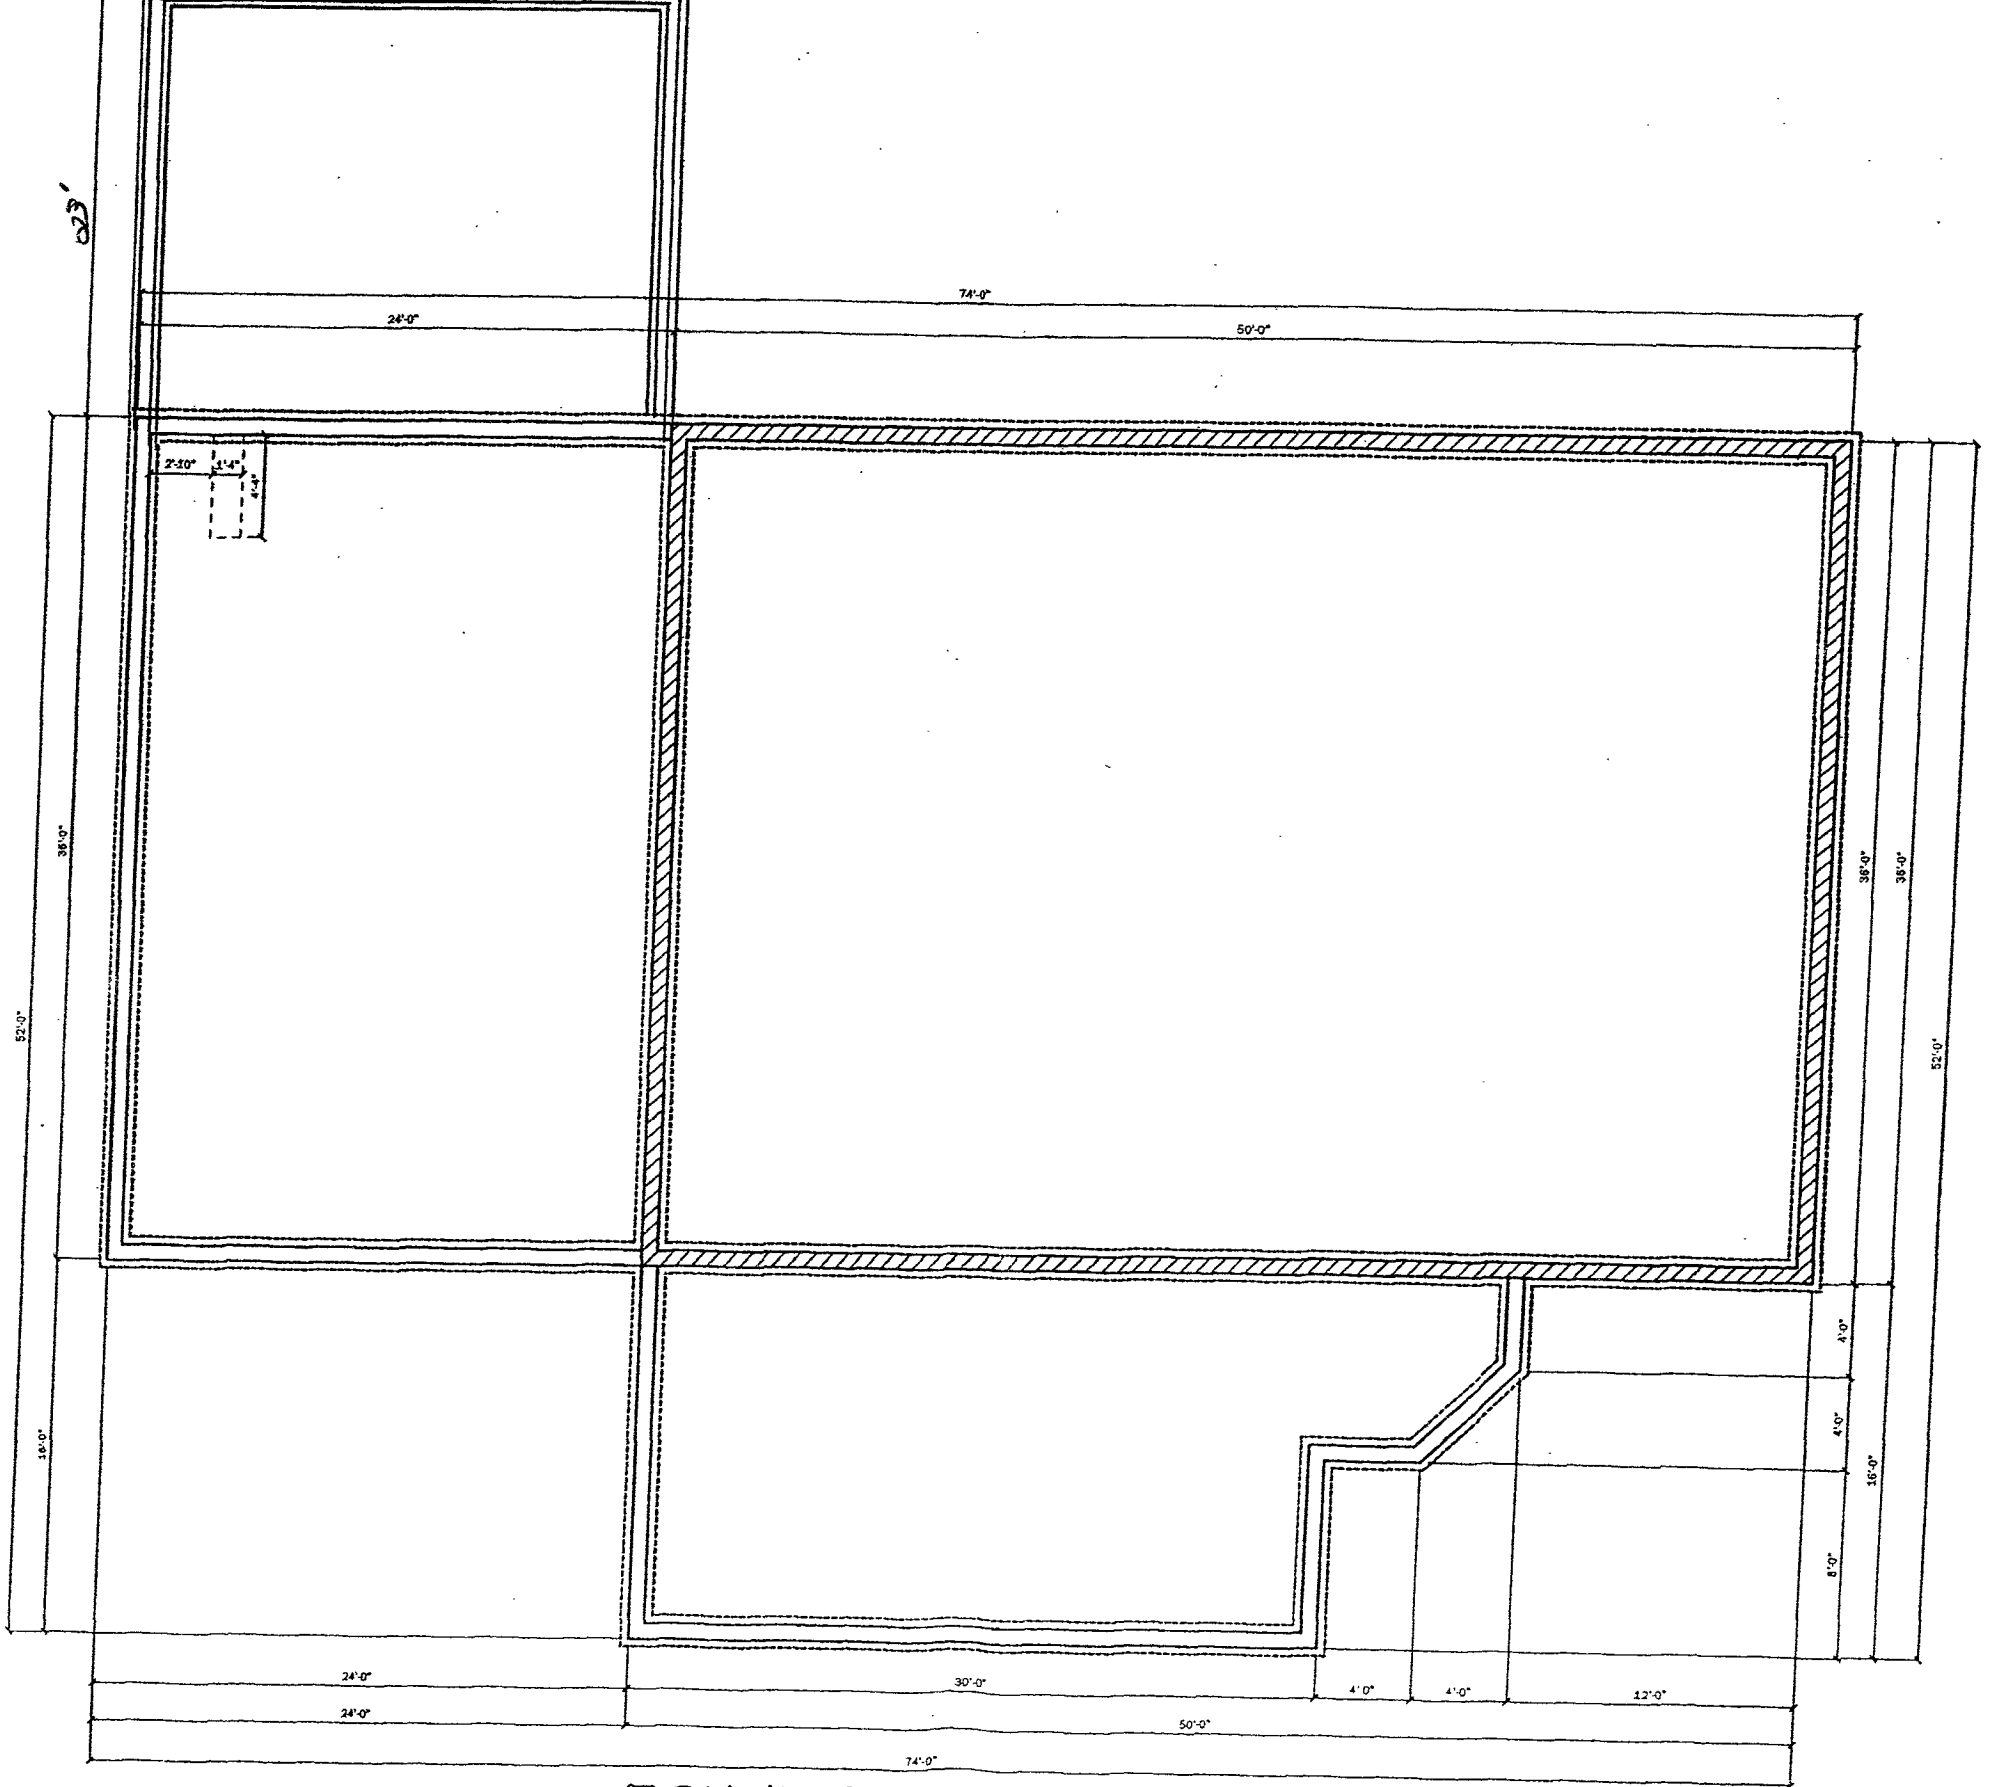

# FOUNDATION PLAN

SCALE: 1/8" = 1'-0"

1800 SQ. FT. ON EXISTING FND.  
1400 SQ. FT. ON NEW FOUNDATION




# MAIN FLOOR PLAN

SCALE: 1/8" = 1'-0"

1800 SQ. FT. ON EXISTING FLR.  
1344 SQ. FT. ON NEW ADDITION FLR.

REVISIONS  
1-10-00  
2-10-00  
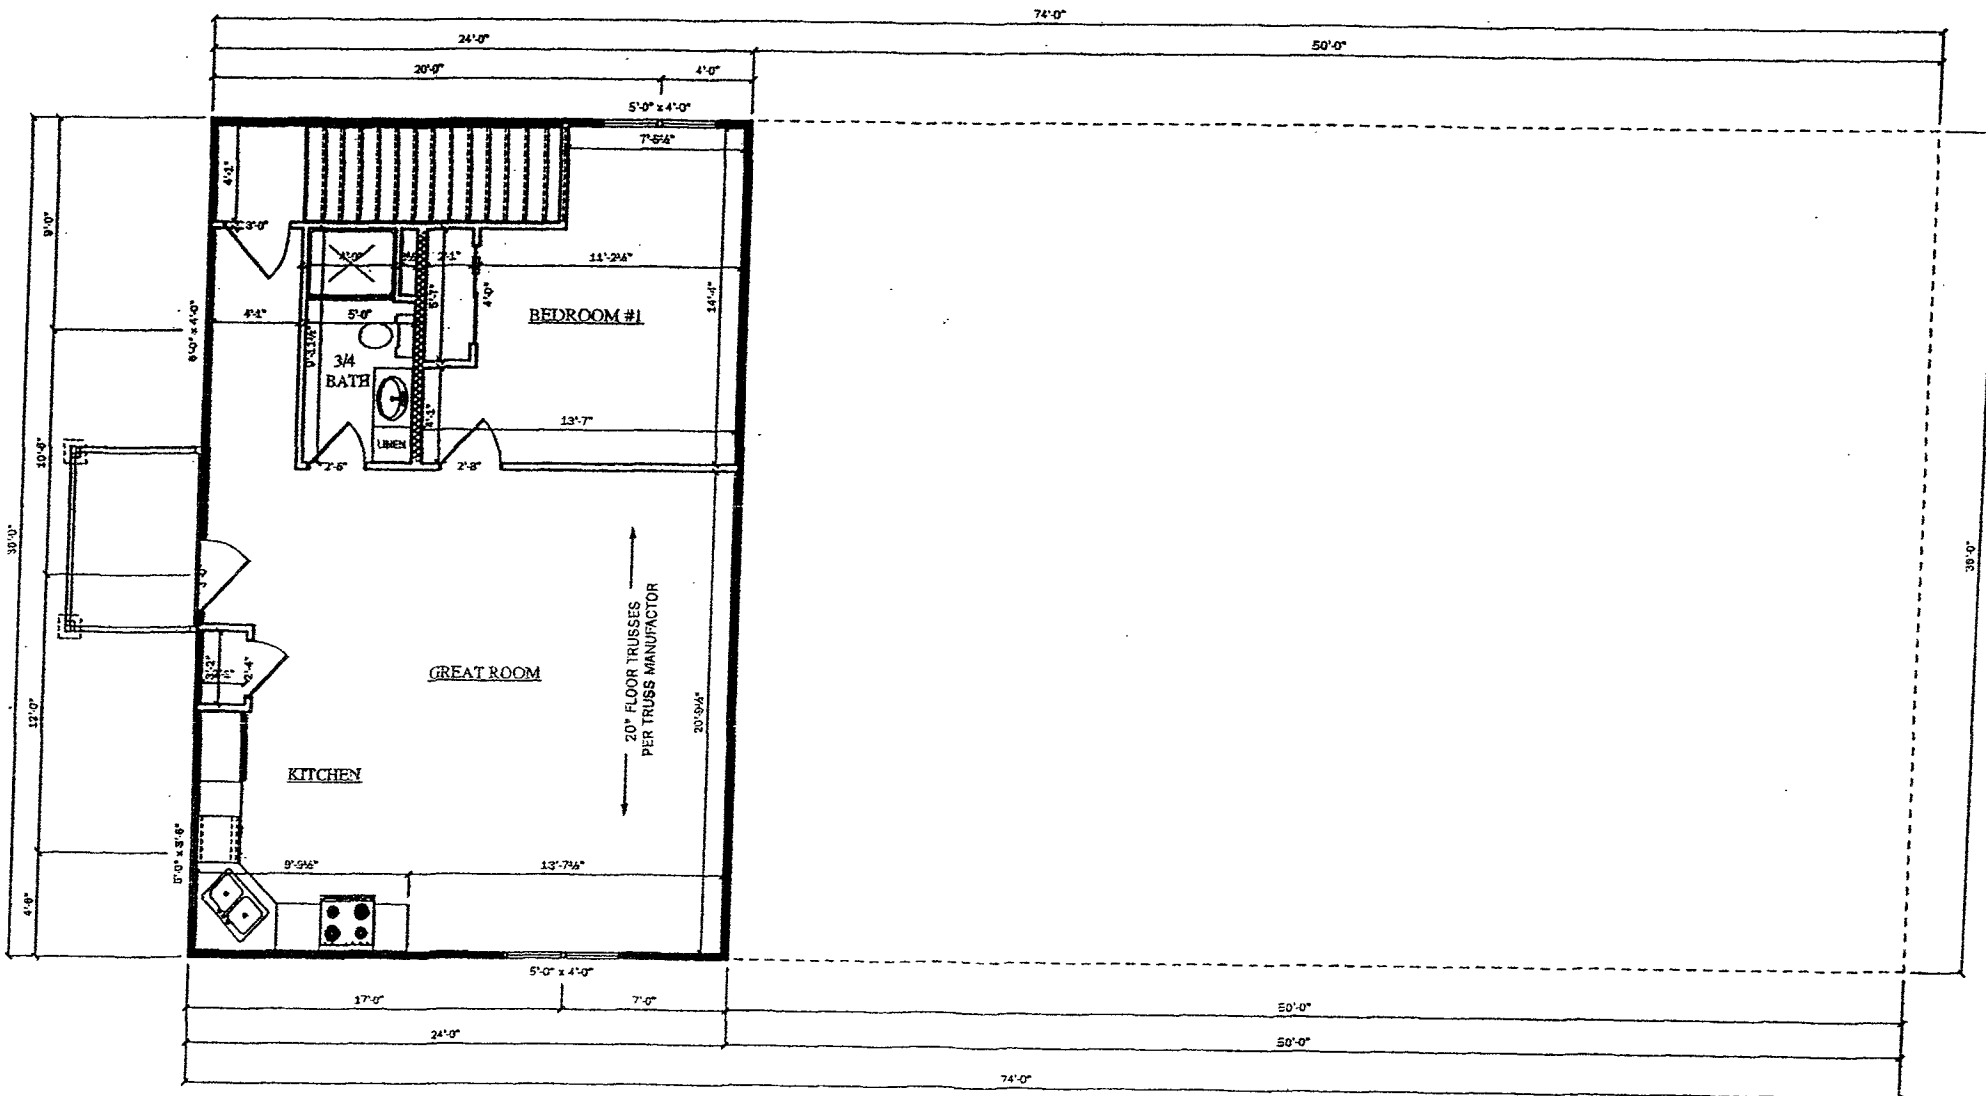

# 2ND FLOOR PLAN

SCALE: 1/8" = 1'-0"

864 SQ. FT. ON NEW SECOND FLR.

APPROVED  
 FEB 3 2007