





FRONT STORE ELEVATION

 

VIEW "A" TRUCK LOCKUP AREA

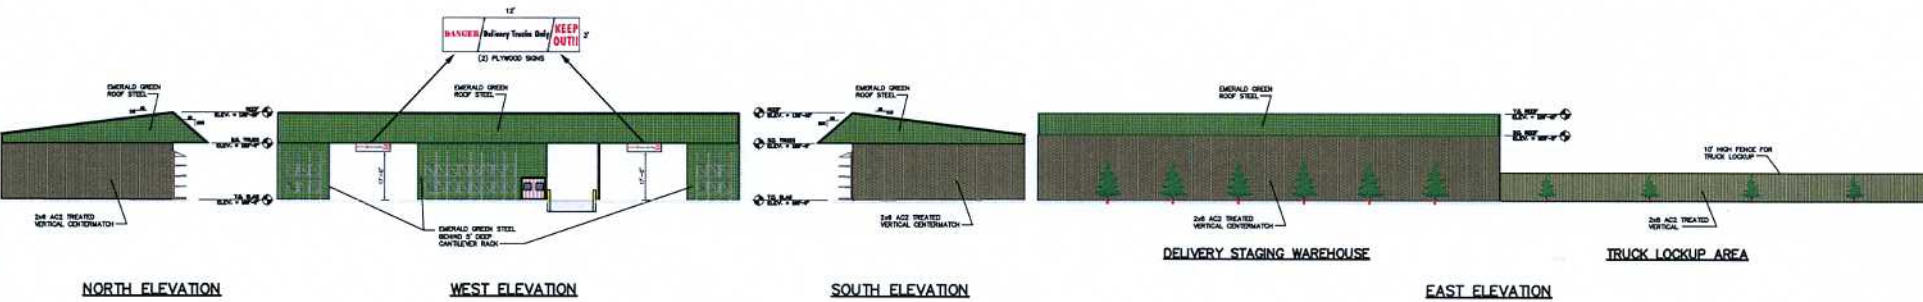

NORTH ELEVATION

WEST ELEVATION

SOUTH ELEVATION

EAST ELEVATION

DELIVERY STAGING WAREHOUSE

TRUCK LOCKUP AREA

RECEIVED

JUN 06 2008

DELIVERY STAGING WAREHOUSE

MENARD INC.		PROJECT TITLE	
STORE PLANNING & CONSTRUCTION		RAPID CITY, SD	
EAU CLAIRE, WISCONSIN		SHEET TITLE	
		EXPANDED YARD & WAREHOUSE	
SCALE	DRAWN BY	DATE	
1"=20'	SPM	4/22/08	
REVISIONS		CAG DRC NAME	
NO	DATE	DESCRIPTION	BY
1			SPM-ELWYN
2			ELW
			SHEET NO.
			1