



# EAST ELEVATION

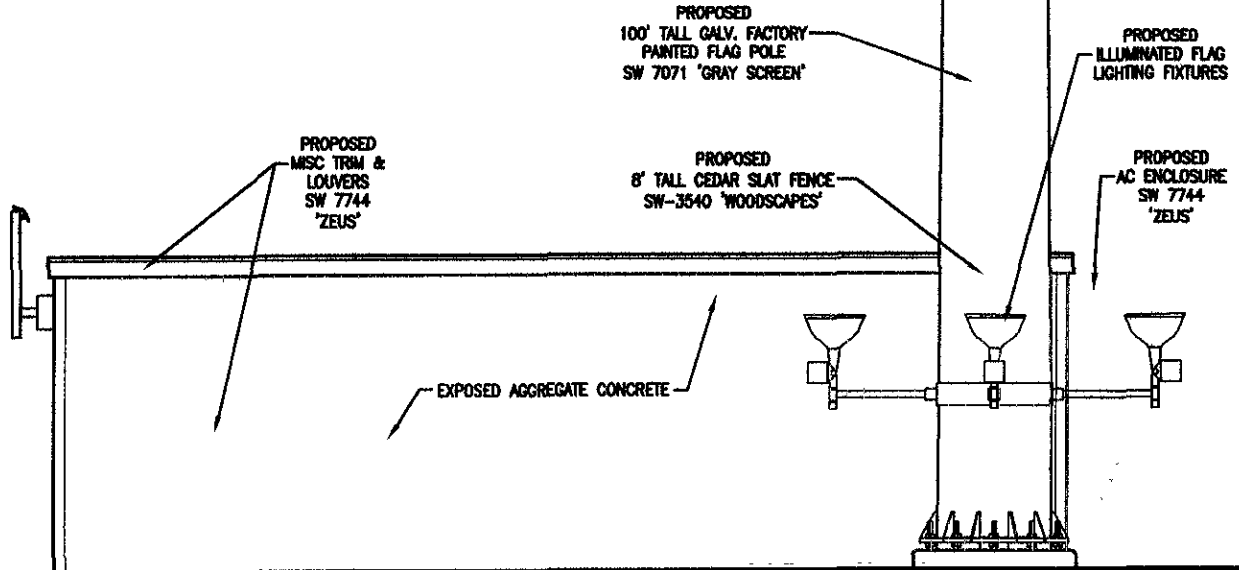

SCALE: 3/16"=1'-0" GRAPHIC SCALE

# WEST ELEVATION

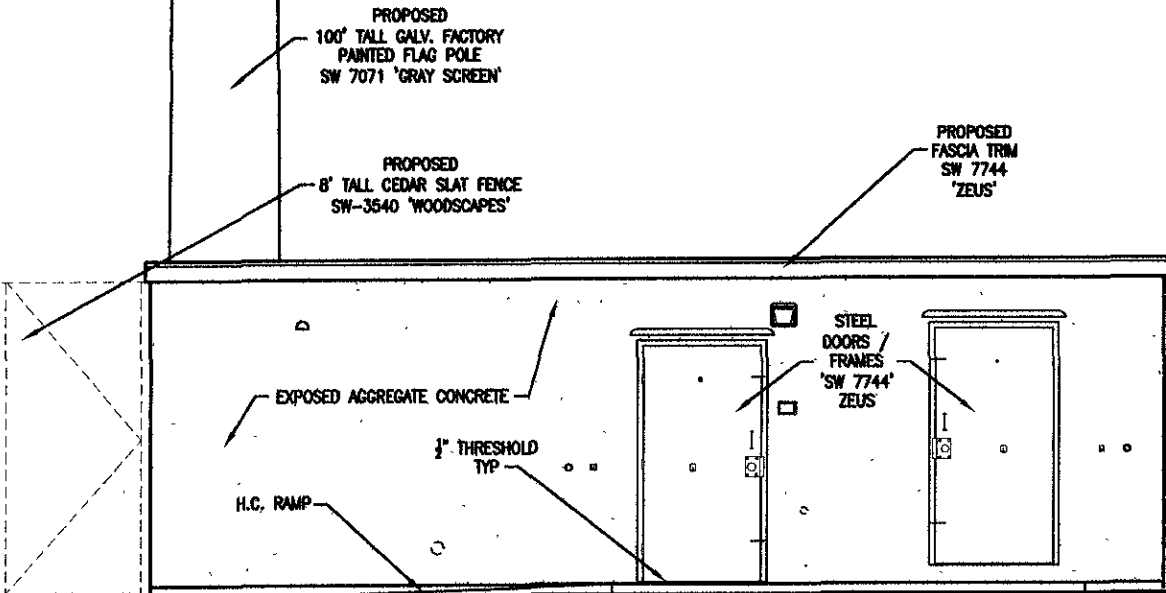

SCALE: 3/16"=1'-0" GRAPHIC SCALE


**DESIGN** OF EDINA, LTD  
 9973 VALLEY VIEW ROAD  
 EDEN PRAIRIE, MN 55344  
 (862) 903-9289 FAX 903-9282  
 ROBERT J. DAVIS, AIA  
 ARCHITECT

**VERIZON WIRELESS**  
 10801 BUSH LAKE ROAD  
 BLOOMINGTON, MN 55438  
 (952) 948-4700


PROJECT:  
**RCYC RAPID MALL**  
 28xx N. HAINES AVE.  
 RAPID CITY, SD 57701

DRAWN BY: 09-17-08  
 DATE: JWB  
**Z-4 (V.1)**

# NORTH ELEVATION

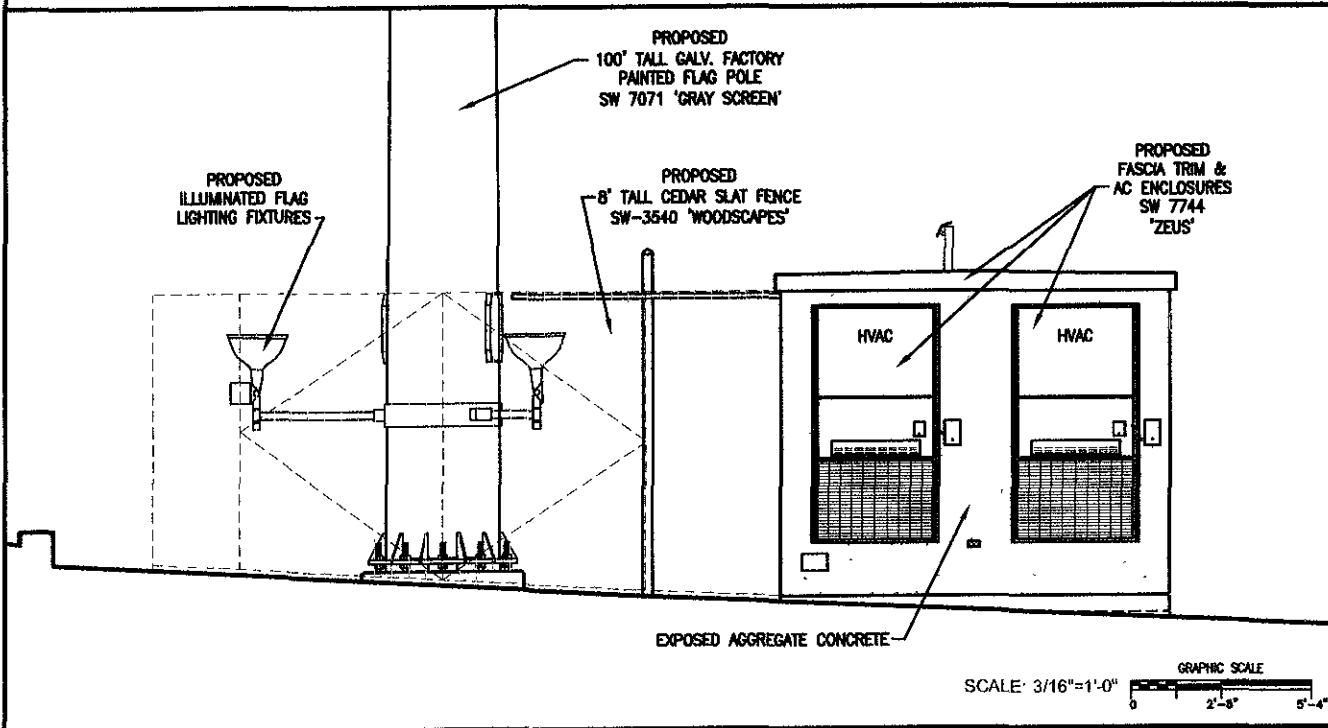

# SOUTH ELEVATION

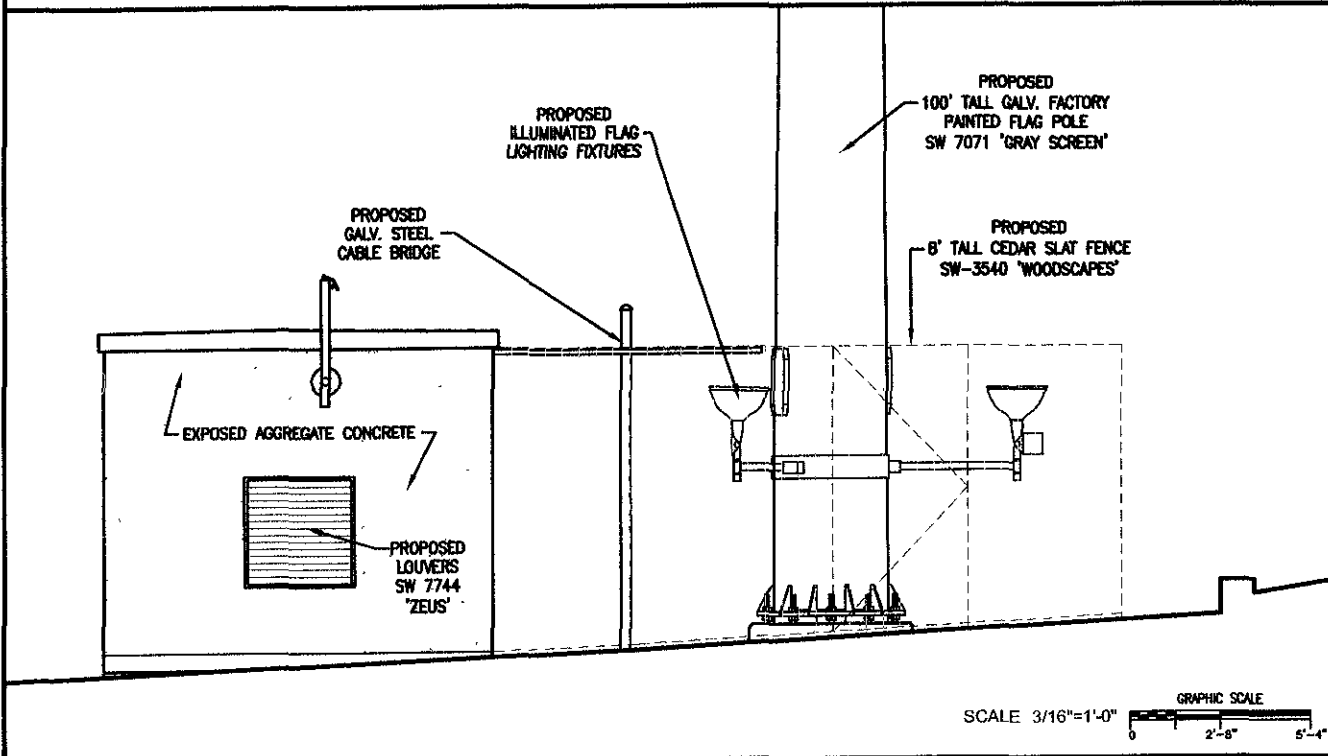

**DESIGN**  
OF EDINA, LTD.  
9973 VALLEY VIEW ROAD  
EDEN PRAIRIE, MN 55344  
(952) 903-9200 FAX 903-9292

ROBERT J DAVIS, AIA  
ARCHITECT

**VERIZON  
WIRELESS**


10801 BUSH LAKE ROAD  
BLOOMINGTON, MN 55438  
(952) 946-4700

PROJECT:  
**RCYC  
RAPID MALL**  
28xx N. HAINES AVE.  
RAPID CITY, SD 57701

DRAWN BY: 05-17-08  
DATE: JWB


Z-5 (V.1)

# WEST ELEVATION

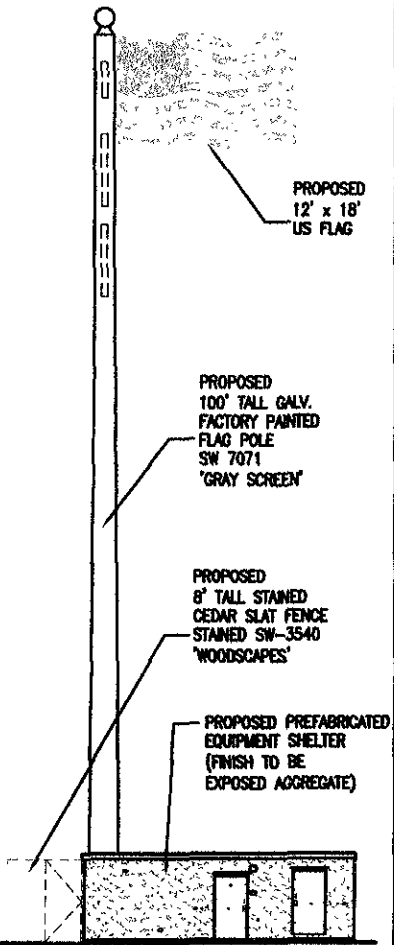

GRAPHIC SCALE  
 0 10' 20'  
 SCALE: 1"=20'-0"

# SOUTH ELEVATION

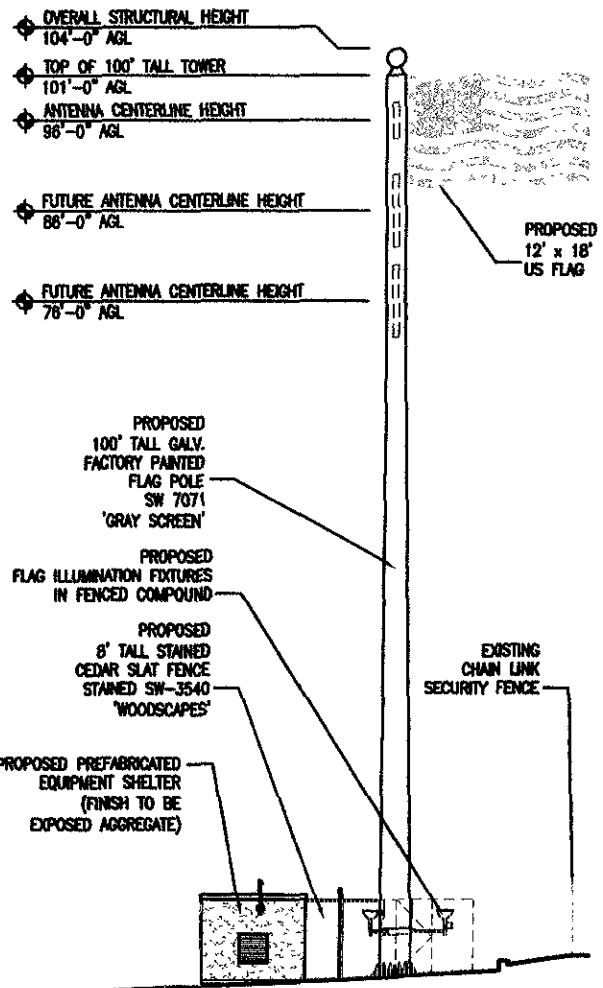

GRAPHIC SCALE  
 0 10' 20'  
 SCALE: 1"=20'-0"

**DESIGN 1**  
 OF EDINA, LTD.  
 9873 VALLEY VIEW ROAD  
 EDEN PRAIRIE, MN 55344  
 (952) 933-9299 FAX 953-9292  
 ROBERT J DAVIS AIA  
 ARCHITECT

**VERIZON  
 WIRELESS**

10801 BUSH LAKE ROAD  
 BLOOMINGTON, MN 55438  
 (952) 946-4700

PROJECT:  
**RCYC  
 RAPID MALL**  
 28xx N. HAINES AVE.  
 RAPID CITY, SD 57701

DRAWN BY: 08-17-08  
 DATE: JWB

Z-6 (V.1)