

RECEIVED

JUL 28 2008

Rapid City Growth
Management Department



FRONT ELEVATION



RIGHT SIDE ELEVATION


TRACTOR SUPPLY COMPANY

SCALE: 1/16" = 1'-0"


UPPER DECK
ARCHITECTS, INC.

ISSUED 7-28-2008

1301 W. DHANA ST. - SUITE 212
RAPID CITY, SD 57701
PH: 605 721-0237
FAX: 605 721-0240

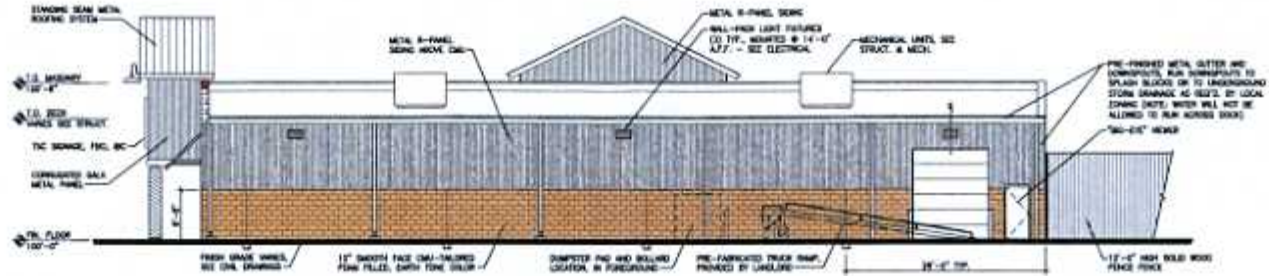

REAR ELEVATION

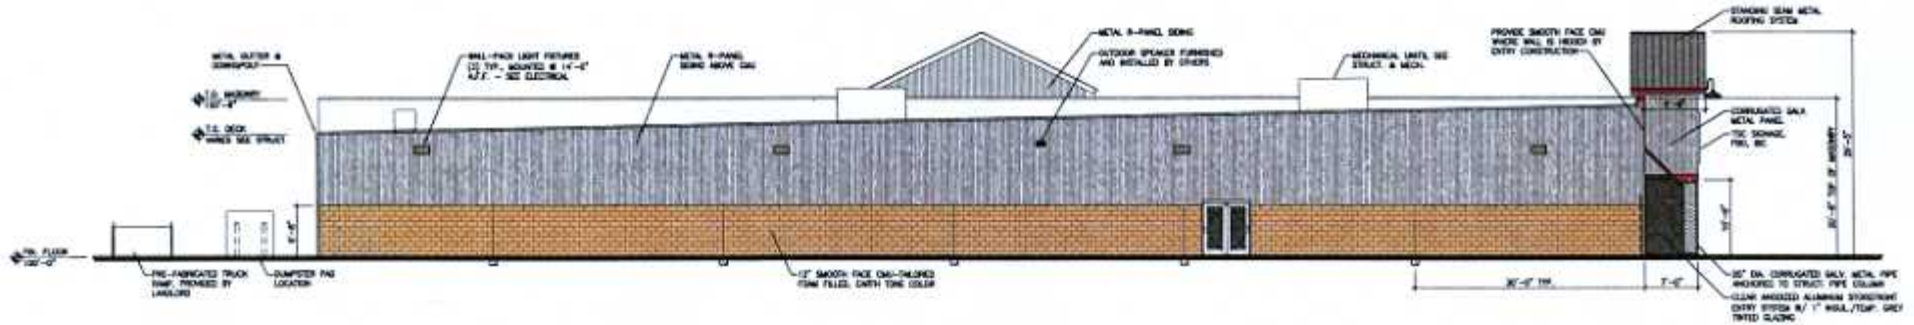

LEFT SIDE ELEVATION

TRACTOR SUPPLY COMPANY

SCALE: 1/16" = 1'-0"

ISSUED 7-28-2008

UPPER DECK
ARCHITECTS, INC.

1301 W. DNAMA ST., SUITE 212
RAPID CITY, SD 57701
PH: 605 721-0237
FAX: 605 721-0240