





EJX06FI

DATE: 10-1-09

 

STAIR DETAIL

SCALE: 1/4" = 1'-0"

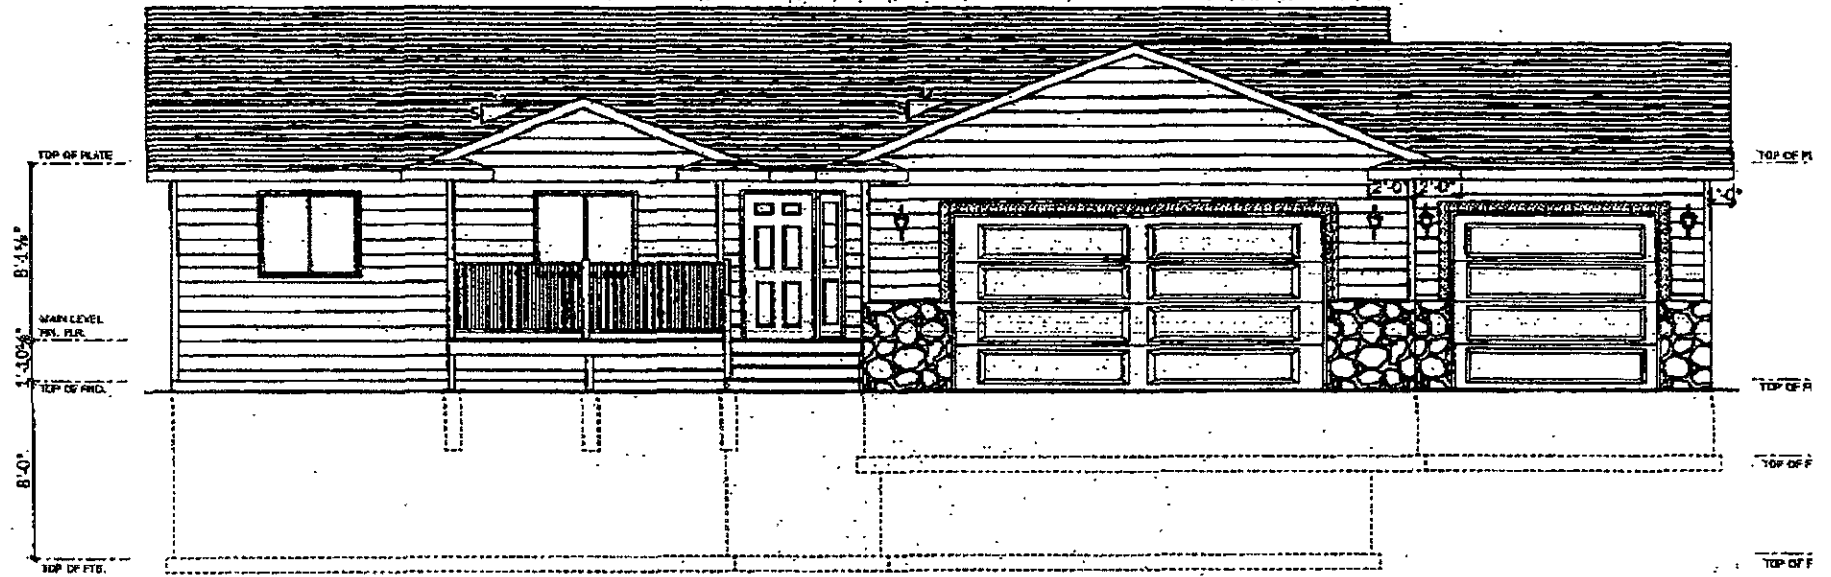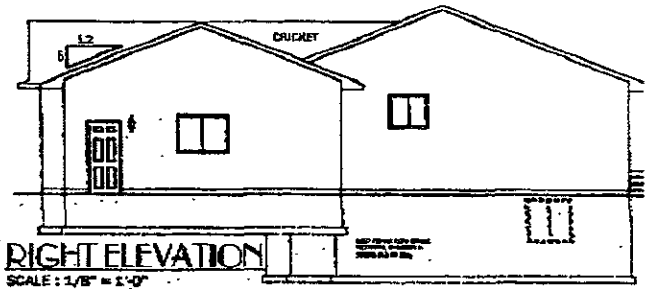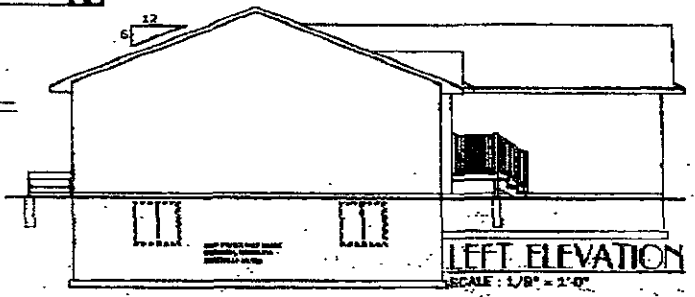

FRONT ELEVATION

SCALE: 1/4" = 1'-0"

KEN FUERST
 LOT 10 BLK 7 RED ROCK MEADOWS
 4-8-09 1/8"

RECEIVED

DEC 9 2009

Rapid City Growth
 Management Department