


# NO-CLIMB PERIMETER FENCE

SCALE: 1/2" = 1'-0"

CUSTOMER: POWWOW GARDENS AND ART MARKET  
 DWG NAME: FENCE HEIGHT SITE PLAN AND DETAILS  
 DWG DATE: FEBRUARY 5, 2010  
 DRAWN BY: AKW

CITY OF RAPID CITY  
 RAPID CITY, SOUTH DAKOTA

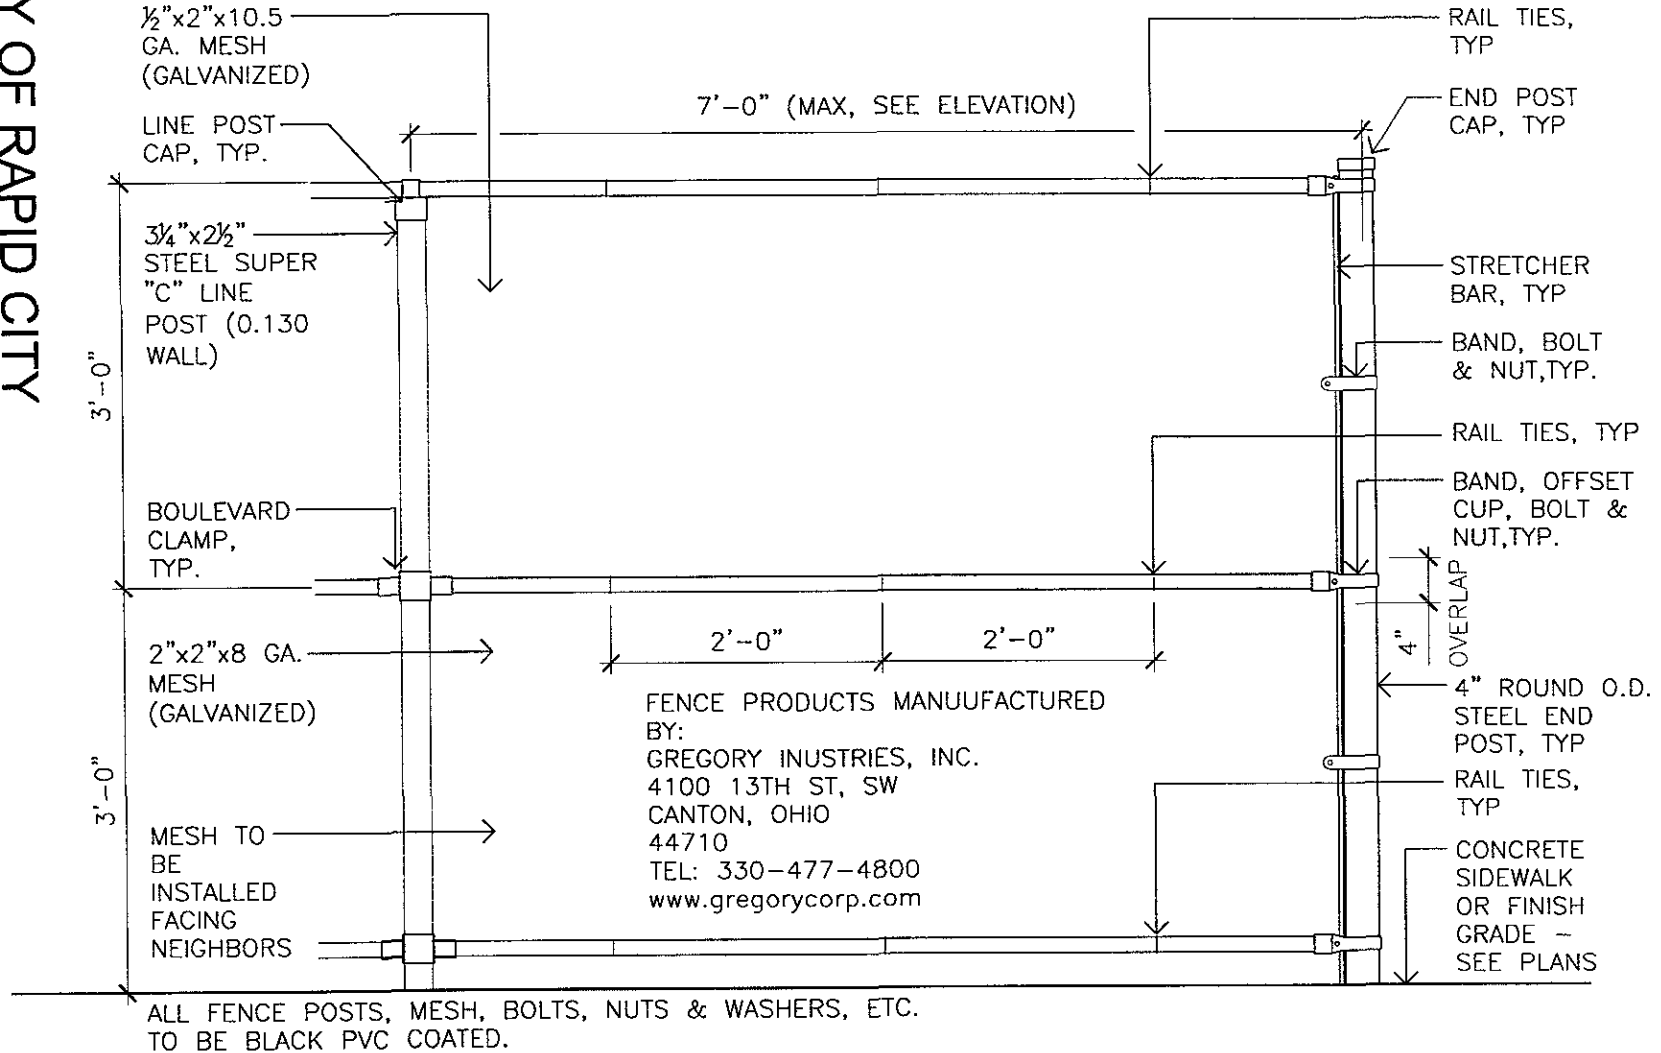

## DETAIL: SECURITY 'NO-CLIMB' FENCE

SCALE: 3/4" = 1'-0"

728 Sixth Street - Rapid City, South Dakota 57701-3670  
 Ph. 605.348.2268 Fax 605.348.6505

**Wyss Associates, Inc.**