



**PROPOSED SITE LAYOUT**  
 NOT TO SCALE

 

**T1a**  
 Drawing Number

**Site Information**  
 Early Foundations Child Care Center  
 1123 Kansas City St. Rapid City, SD


**Henriksen, Inc.**  
 526 Saint Joseph Street, Suite A  
 Rapid City, South Dakota 57701  
 Phone (605) 394-0189 Fax (605) 341-9288

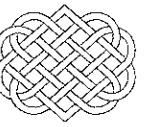

Revisions	
No	Date



Revisions	
No	Description

Project Number	08516
File Name	plan1049-10
Drawn By	L.L.L.
Checked By	L.H.H.
Date	4-9-10

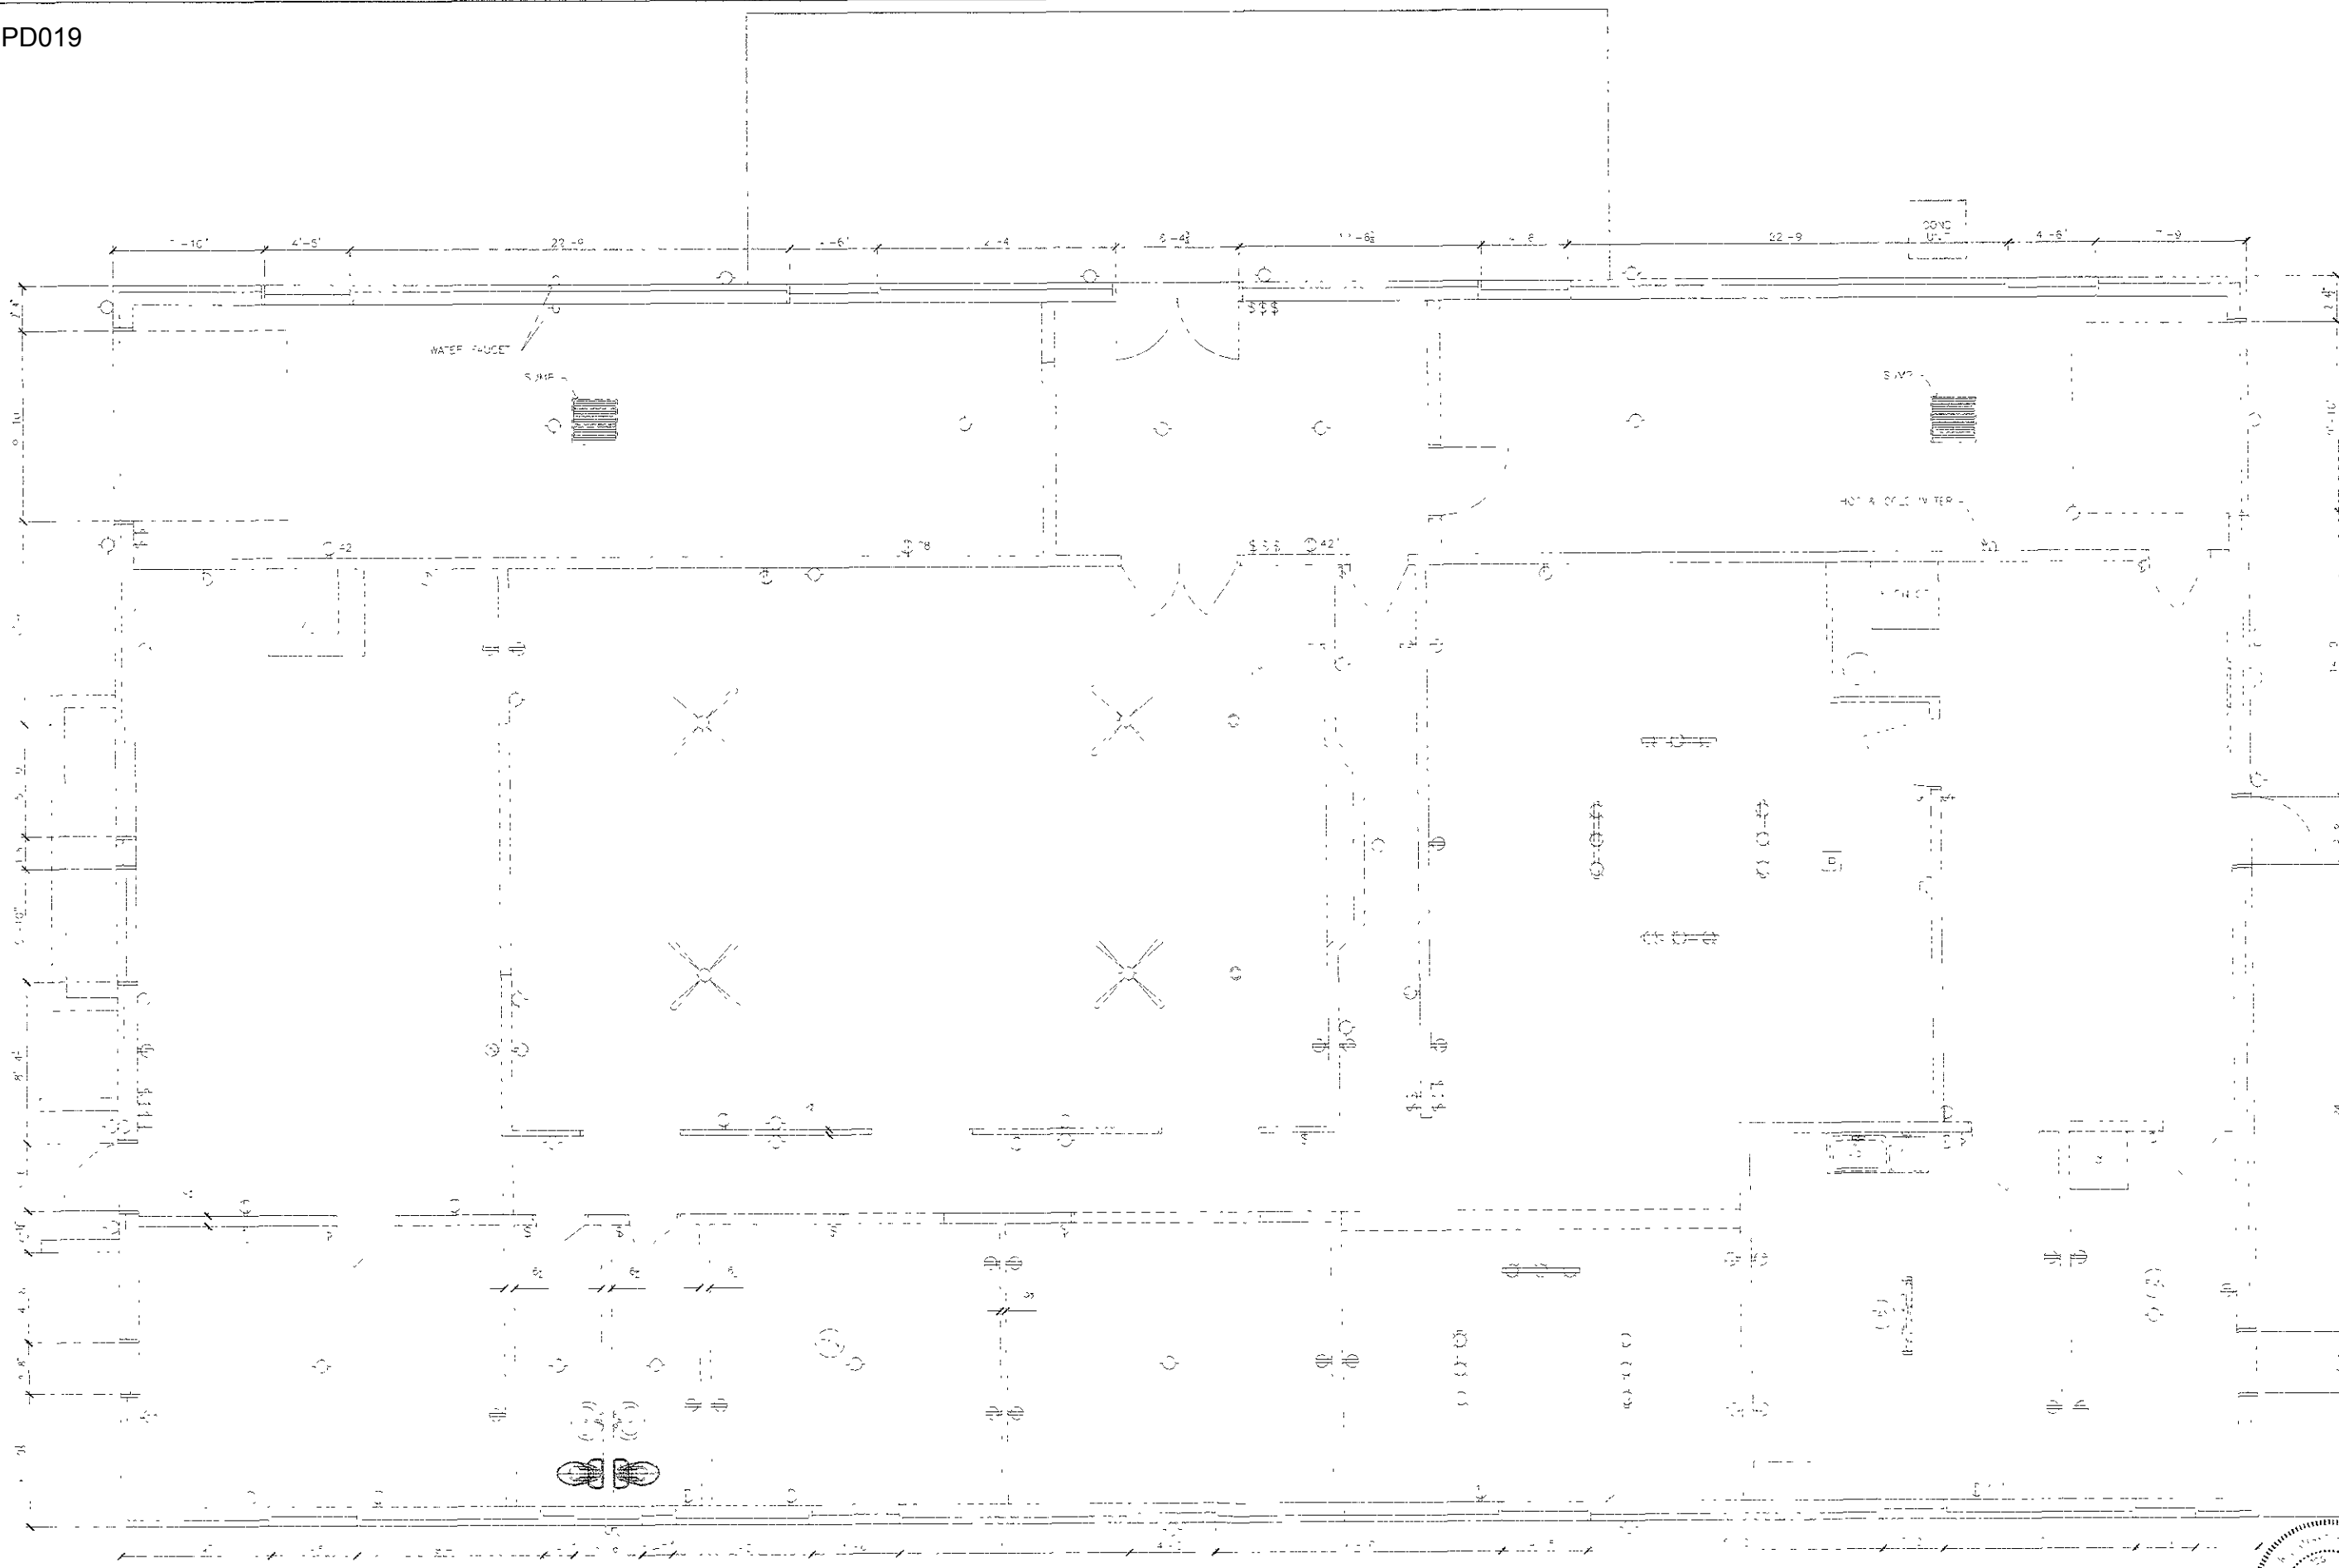


# EXISTING FLOOR PLAN

NOT TO SCALE

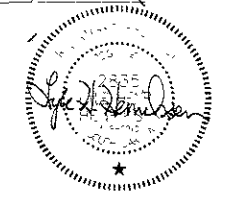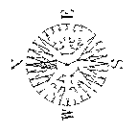

Revisions	
No.	Description


Project Number	08516
File Name	10PD019.dwg
Drawn by	LLH
Checked by	LLH
Date	4-9-10

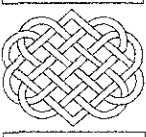

Henriksen, Inc.  
 526 Saint Joseph Street, Suite A  
 Rapid City, South Dakota 57701  
 Phone (605) 394-0189 Fax (605) 341-9288




Existing Floor Plan  
 Early Foundations Child Care Center  
 1123 Kansas City St. Rapid City, SD

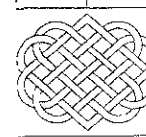


**A1**  
 Drawing Number

Revisions	
No.	Date
1	4-9-10
2	4-9-10
3	4-9-10
4	4-9-10
5	4-9-10
6	4-9-10
7	4-9-10
8	4-9-10
9	4-9-10
10	4-9-10

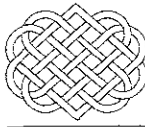


Project Number: 08516  
 File Name: 10PD019.dwg  
 Drawn By: LLL  
 Checked By: LLL  
 Date: 4-9-10

Henriksen, Inc.  
 526 Saint Joseph Street, Suite A  
 Rapid City, South Dakota 57701  
 Phone (605) 394-0189 Fax (605) 341-9288

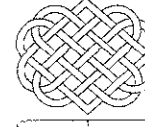


New Floor Plan  
 Early Foundations Child Care Center  
 1123 Kansas City St. Rapid City, SD

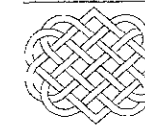


**A2**  
 Drawing Number

Z:\2008\08516\Acad\Plan revised 4-9-10.dwg, 4/9/2010 10:03:30 AM

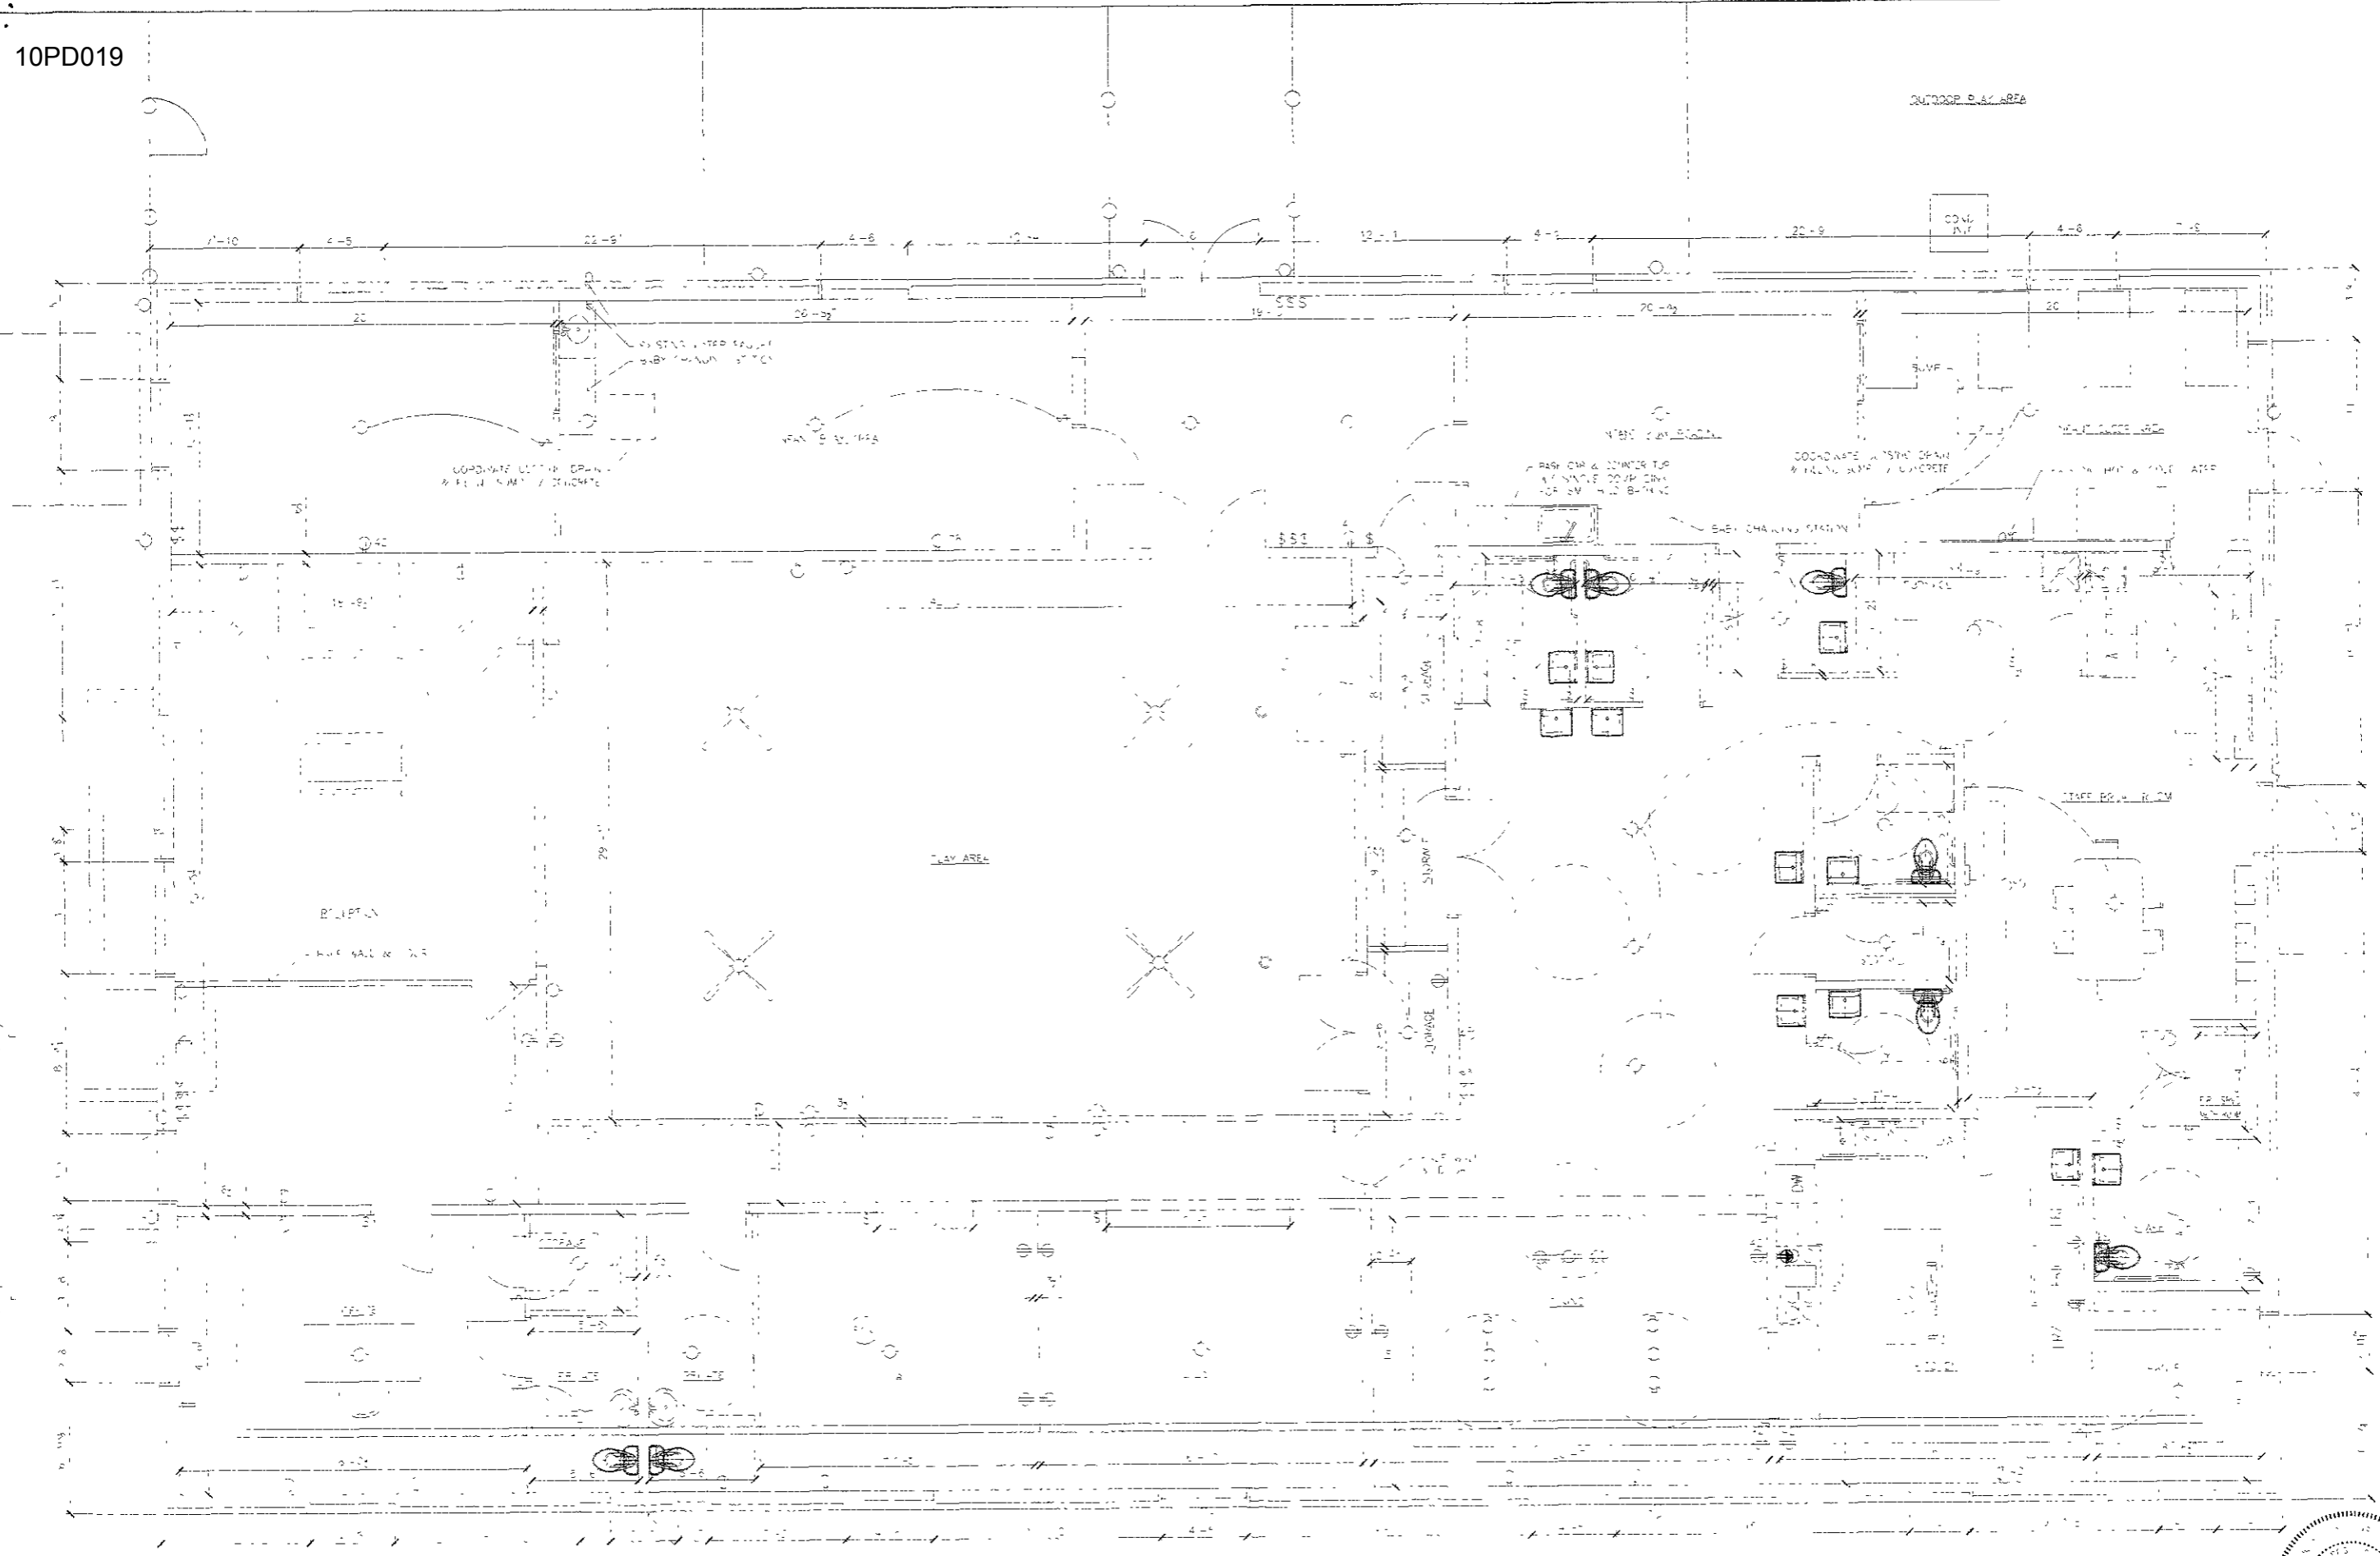


**RENOVATED FLOOR PLAN**  
 NOT TO SCALE



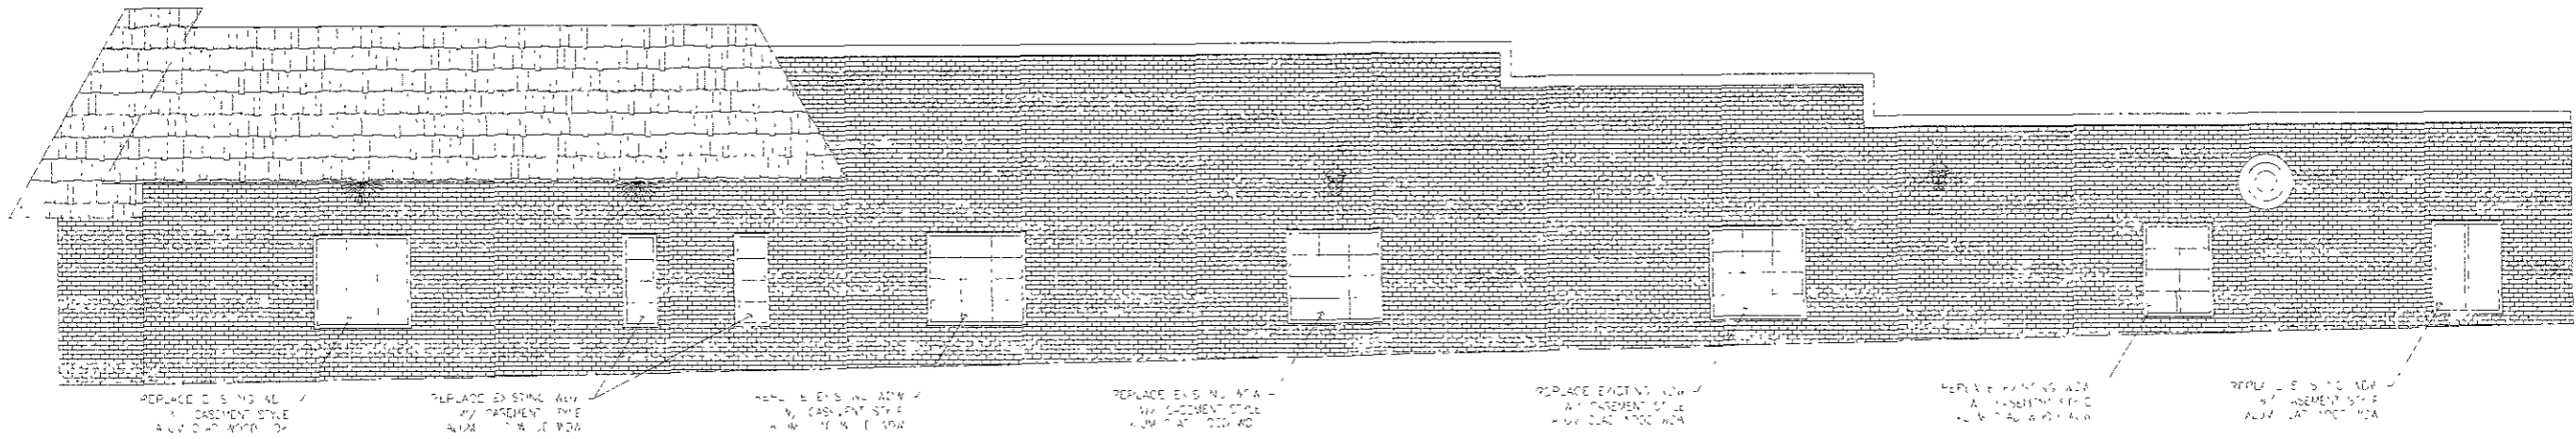

**WEST ELEVATION**  
NOT TO SCALE

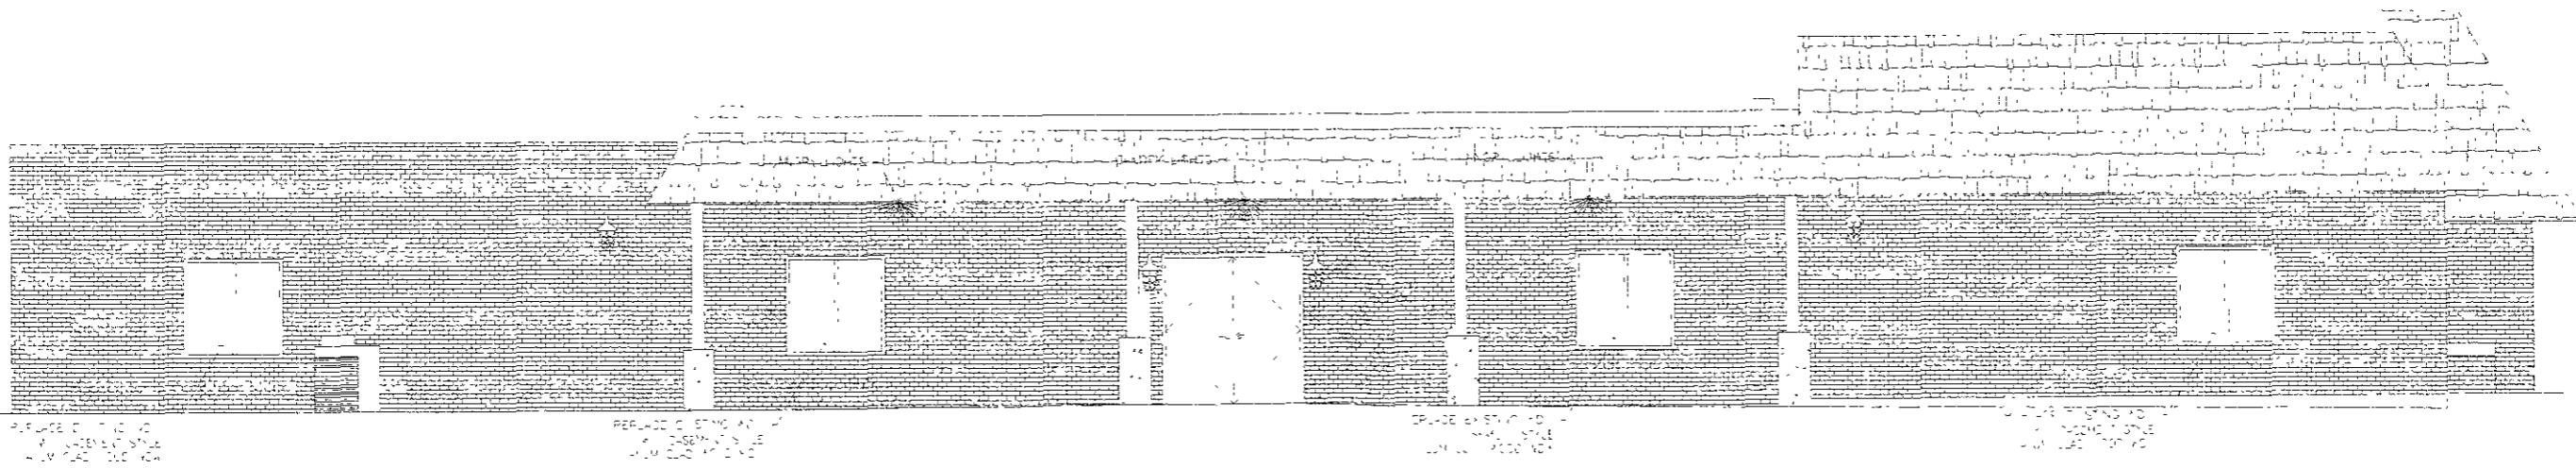

**EAST ELEVATION PLAN**  
NOT TO SCALE

Revisions	
No.	Description




Project Number: 08516  
 File Name: 10PD019.dwg  
 Drawn By: LLL  
 Checked By: LLL  
 Date: 4/9/10

Henrikson, Inc.  
 526 Saint Joseph Street, Suite A  
 Rapid City, South Dakota 57701  
 Phone (605) 394-0189 Fax (605) 341-9288




East & West Elevations  
 Early Foundations Child Care Center  
 1123 Kansas City St. Rapid City, SD

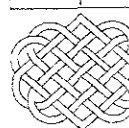

**A3**  
 Drawing Number




Z:\2008\08516\Acad\Plan revised 4-9-10.dwg, 4/9/2010 10:04:49 AM

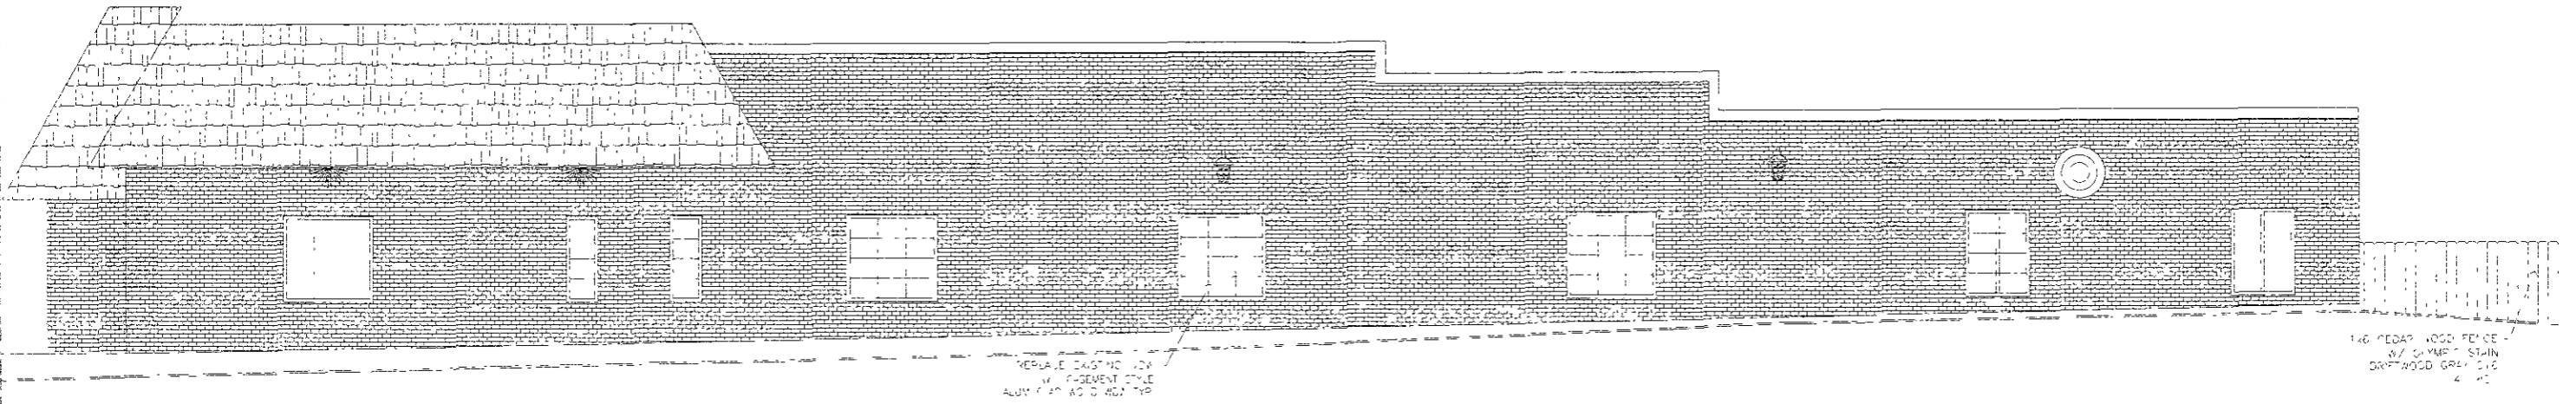

**WEST ELEVATION**  
NOT TO SCALE

Z:\2008\08516\Acad\Plan revised 4-9-10.dwg, 4/9/2010 10:06:46 AM

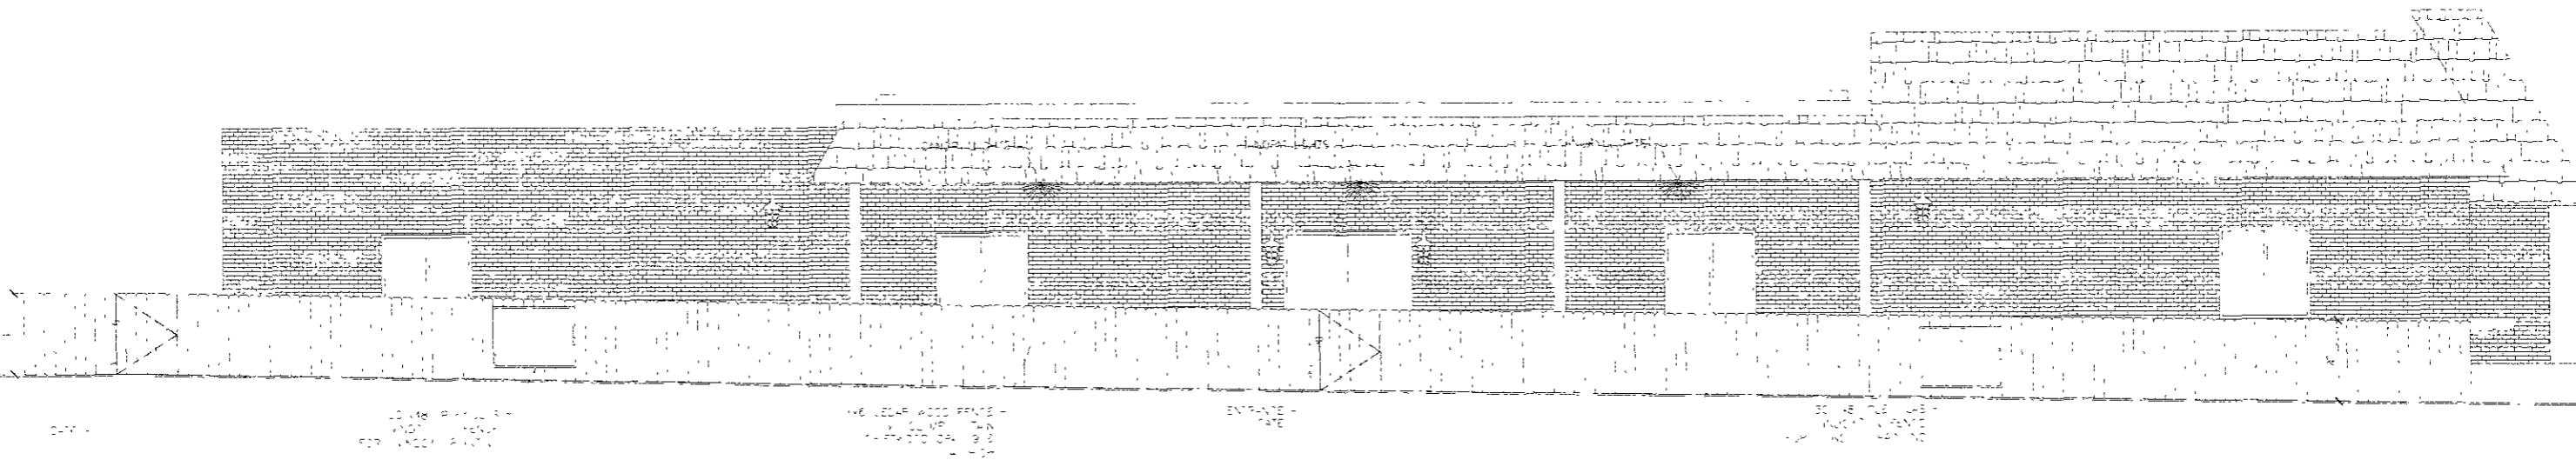

**EAST ELEVATION PLAN**  
NOT TO SCALE


**Revisions**

No.	Date	Description	By


Project Number: 08516  
 File Name: 08516.dwg  
 Drawn By: LLL  
 Checked By: LHH  
 Date: 4-9-10




Henriksen, Inc.  
 526 Saint Joseph Street, Suite A  
 Rapid City, South Dakota 57701  
 Phone (605) 394-0189 Fax (605) 341-9288

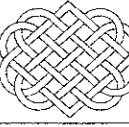


East & West Elevations w/ Fence  
 Early Foundations Child Care Center  
 1123 Kansas City St. Rapid City, SD

 

**A3a**  
 Drawing Number

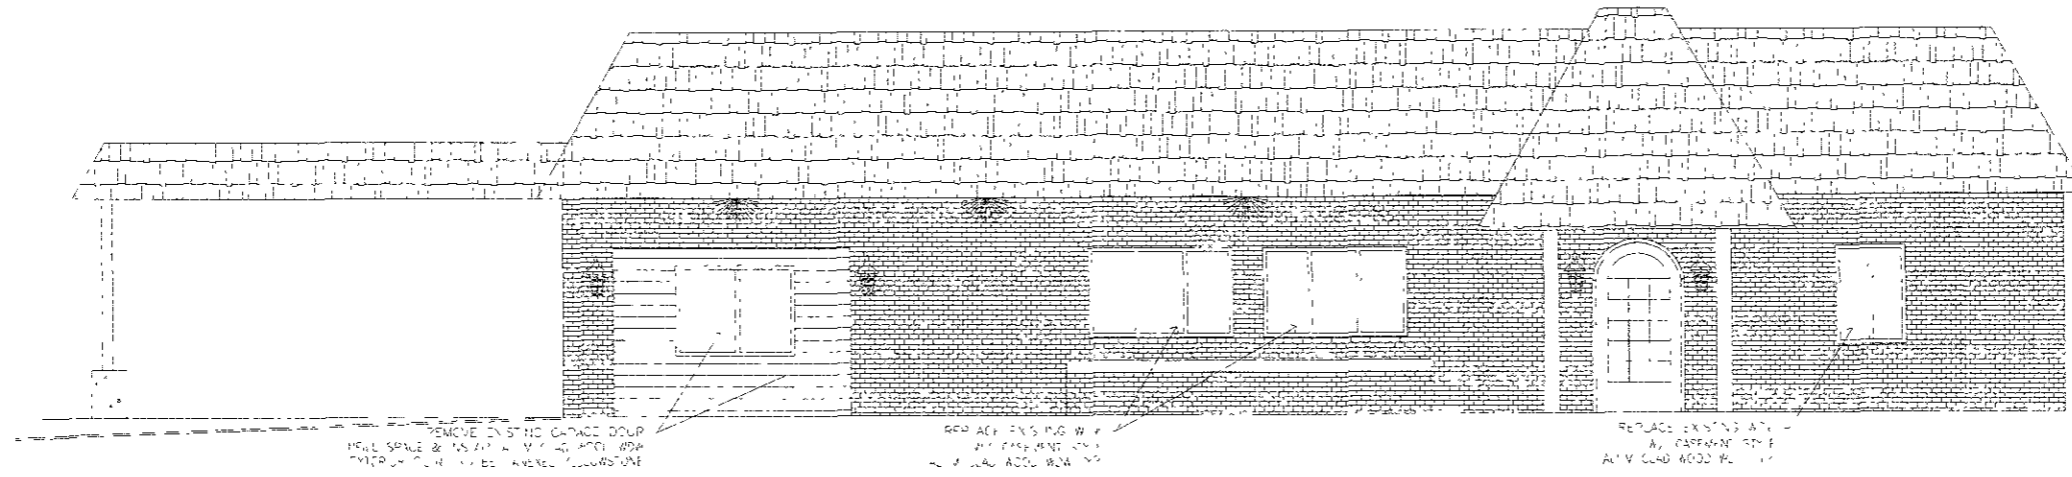

**NORTH ELEVATION**  
NOT TO SCALE

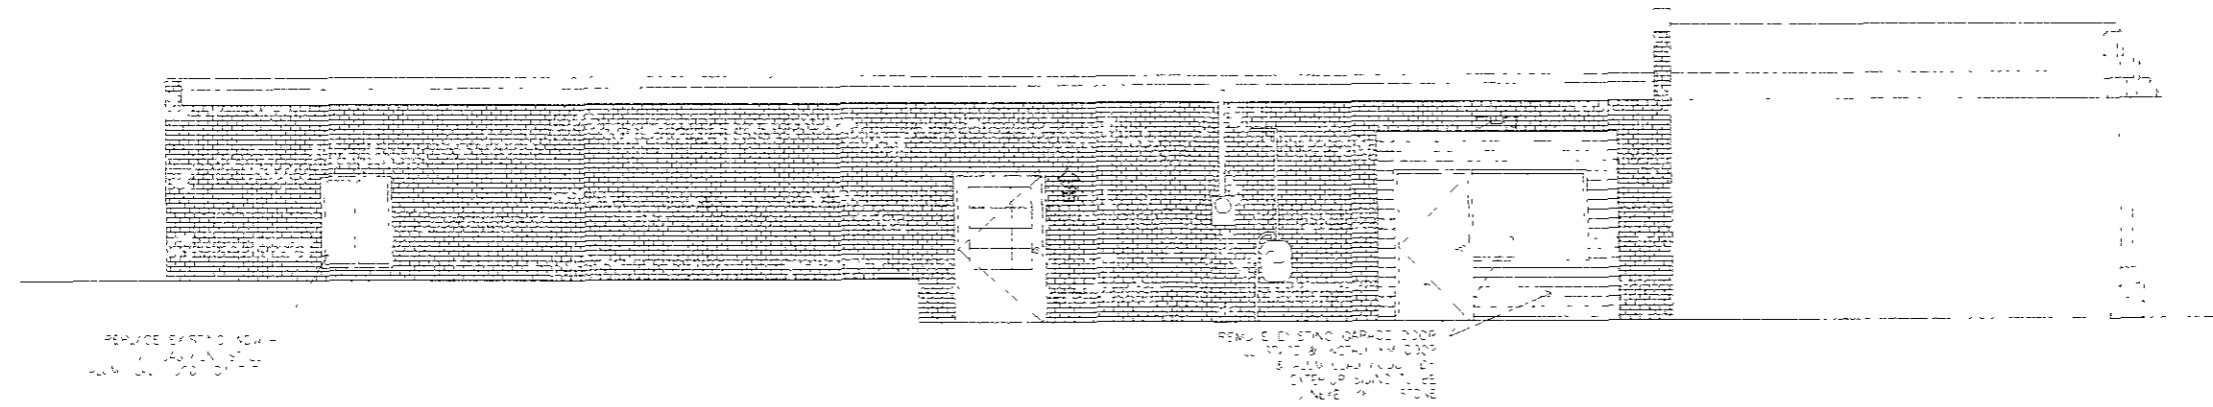

**SOUTH ELEVATION**  
NOT TO SCALE

Revisions

No.	Date	Description	By




Project Number: 08516  
 File Name: 10PD019.dwg  
 Drawn By: LLL  
 Checked By: LHH  
 Date: 4-9-10


Henriksen, Inc.  
 526 Saint Joseph Street, Suite A  
 Rapid City, South Dakota 57701  
 Phone (605) 394-0189 Fax (605) 341-9288




North & South Elevation  
 Early Foundations Child Care Center  
 1123 Kansas City St. Rapid City, SD

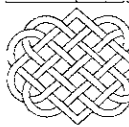

**A4**  
 Drawing Number

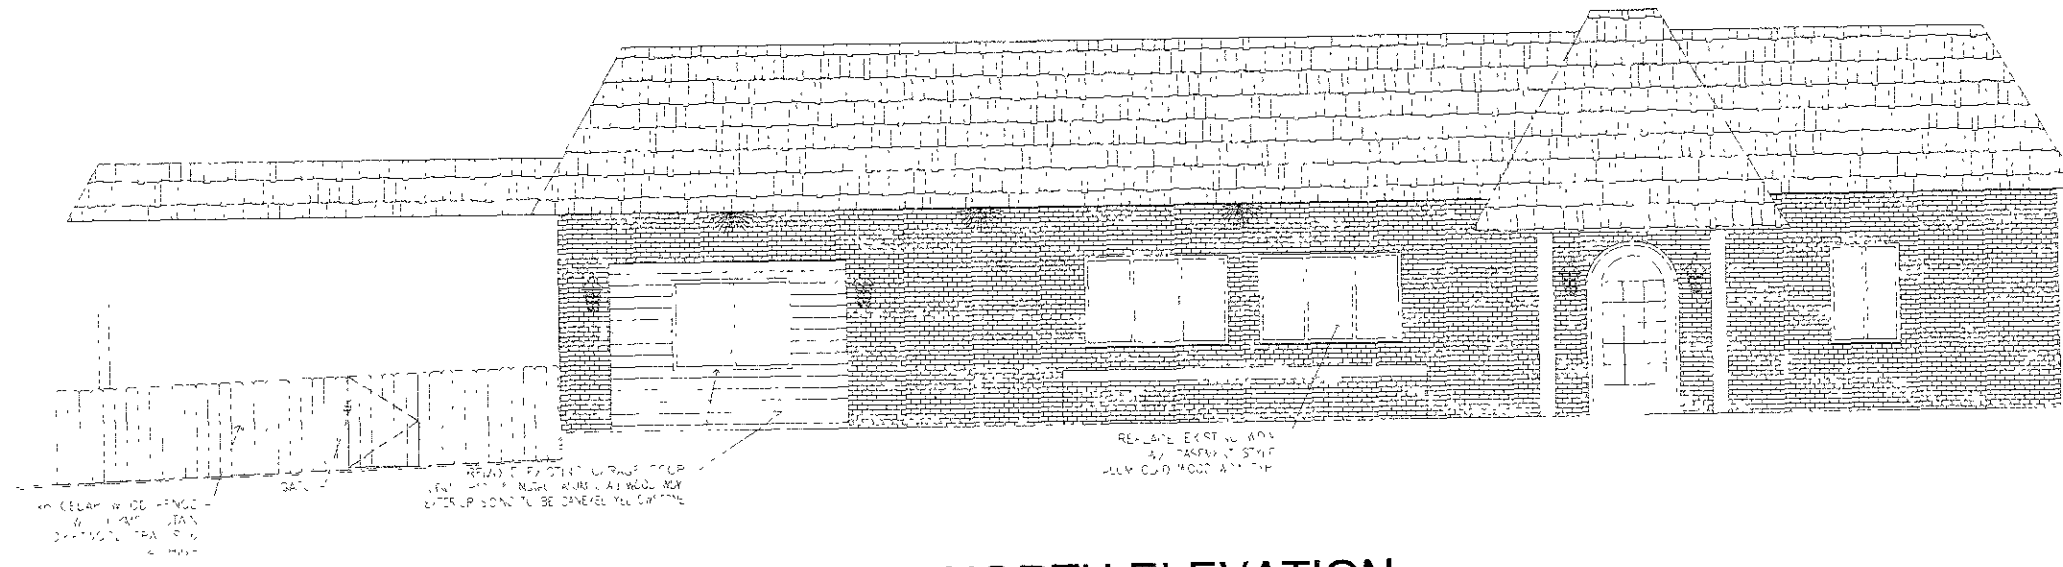

**NORTH ELEVATION**  
NOT TO SCALE

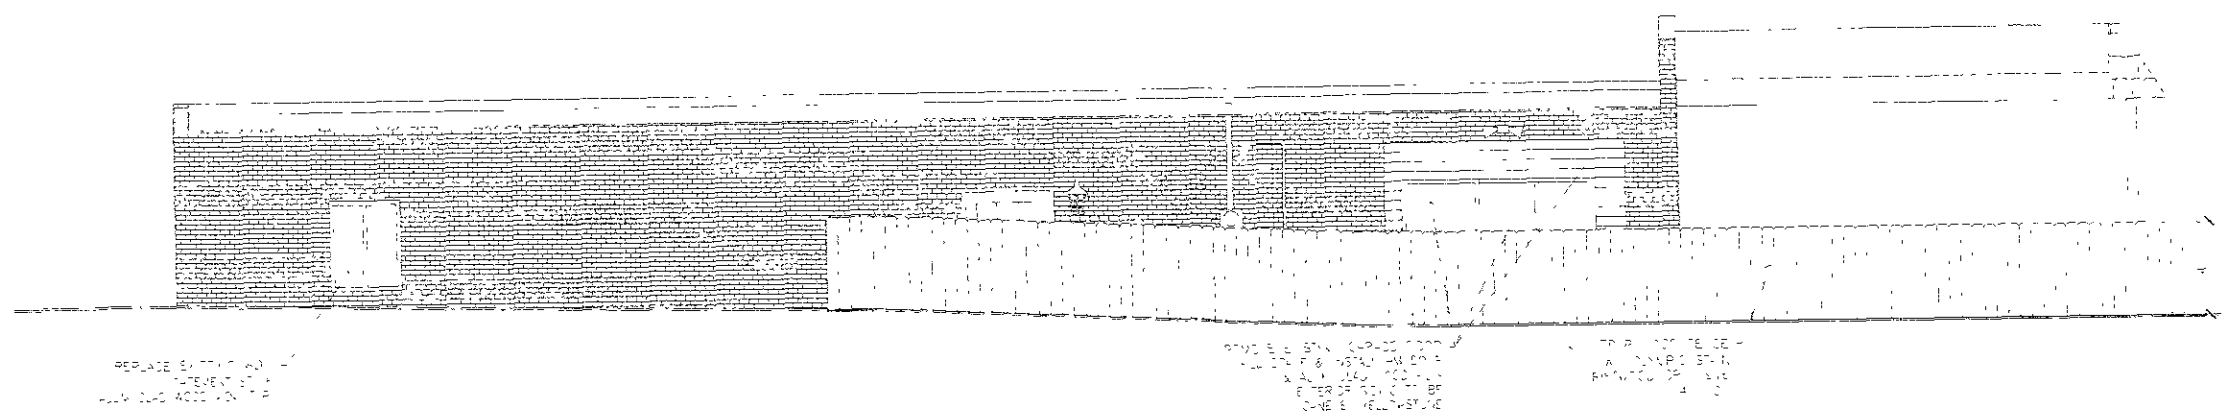


**SOUTH ELEVATION**  
NOT TO SCALE

Revisions

No	Date	Description	By

Project Number: 08516  
 File Name: 8000448.dwg  
 Drawn By: LLL  
 Checked By: LHH  
 Date: 4.9.10

 

Henriksen, Inc.  
 526 Saint Joseph Street, Suite A  
 Rapid City, South Dakota 57701  
 Phone (605) 394-0189 Fax (605) 341-9288



North & South Elevation w/ Fence  
 Early Foundations Child Care Center  
 1123 Kansas City St. Rapid City, SD



**A4a**  
 Drawing Number