

EXISTING FLOOR PLAN
 SCALE 1/4" = 1'-0"



**NOT FOR
 CONSTRUCTION**


A1
 Drawing Number

Project Number: 08116
 File Name: 10PD019.dwg
 Drawn By: LLL
 Checked By: LHH
 Date: 2-28-19

No	Date	Description	By




Henriksen, Inc.
 526 Saint Joseph Street, Suite A
 Rapid City, South Dakota 57701
 Phone (605) 394-0189 Fax (605) 341-9288

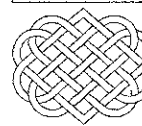

Existing Floor Plan
 Early Foundations Child Care Center
 1123 Kansas City Blvd Rapid City, SD



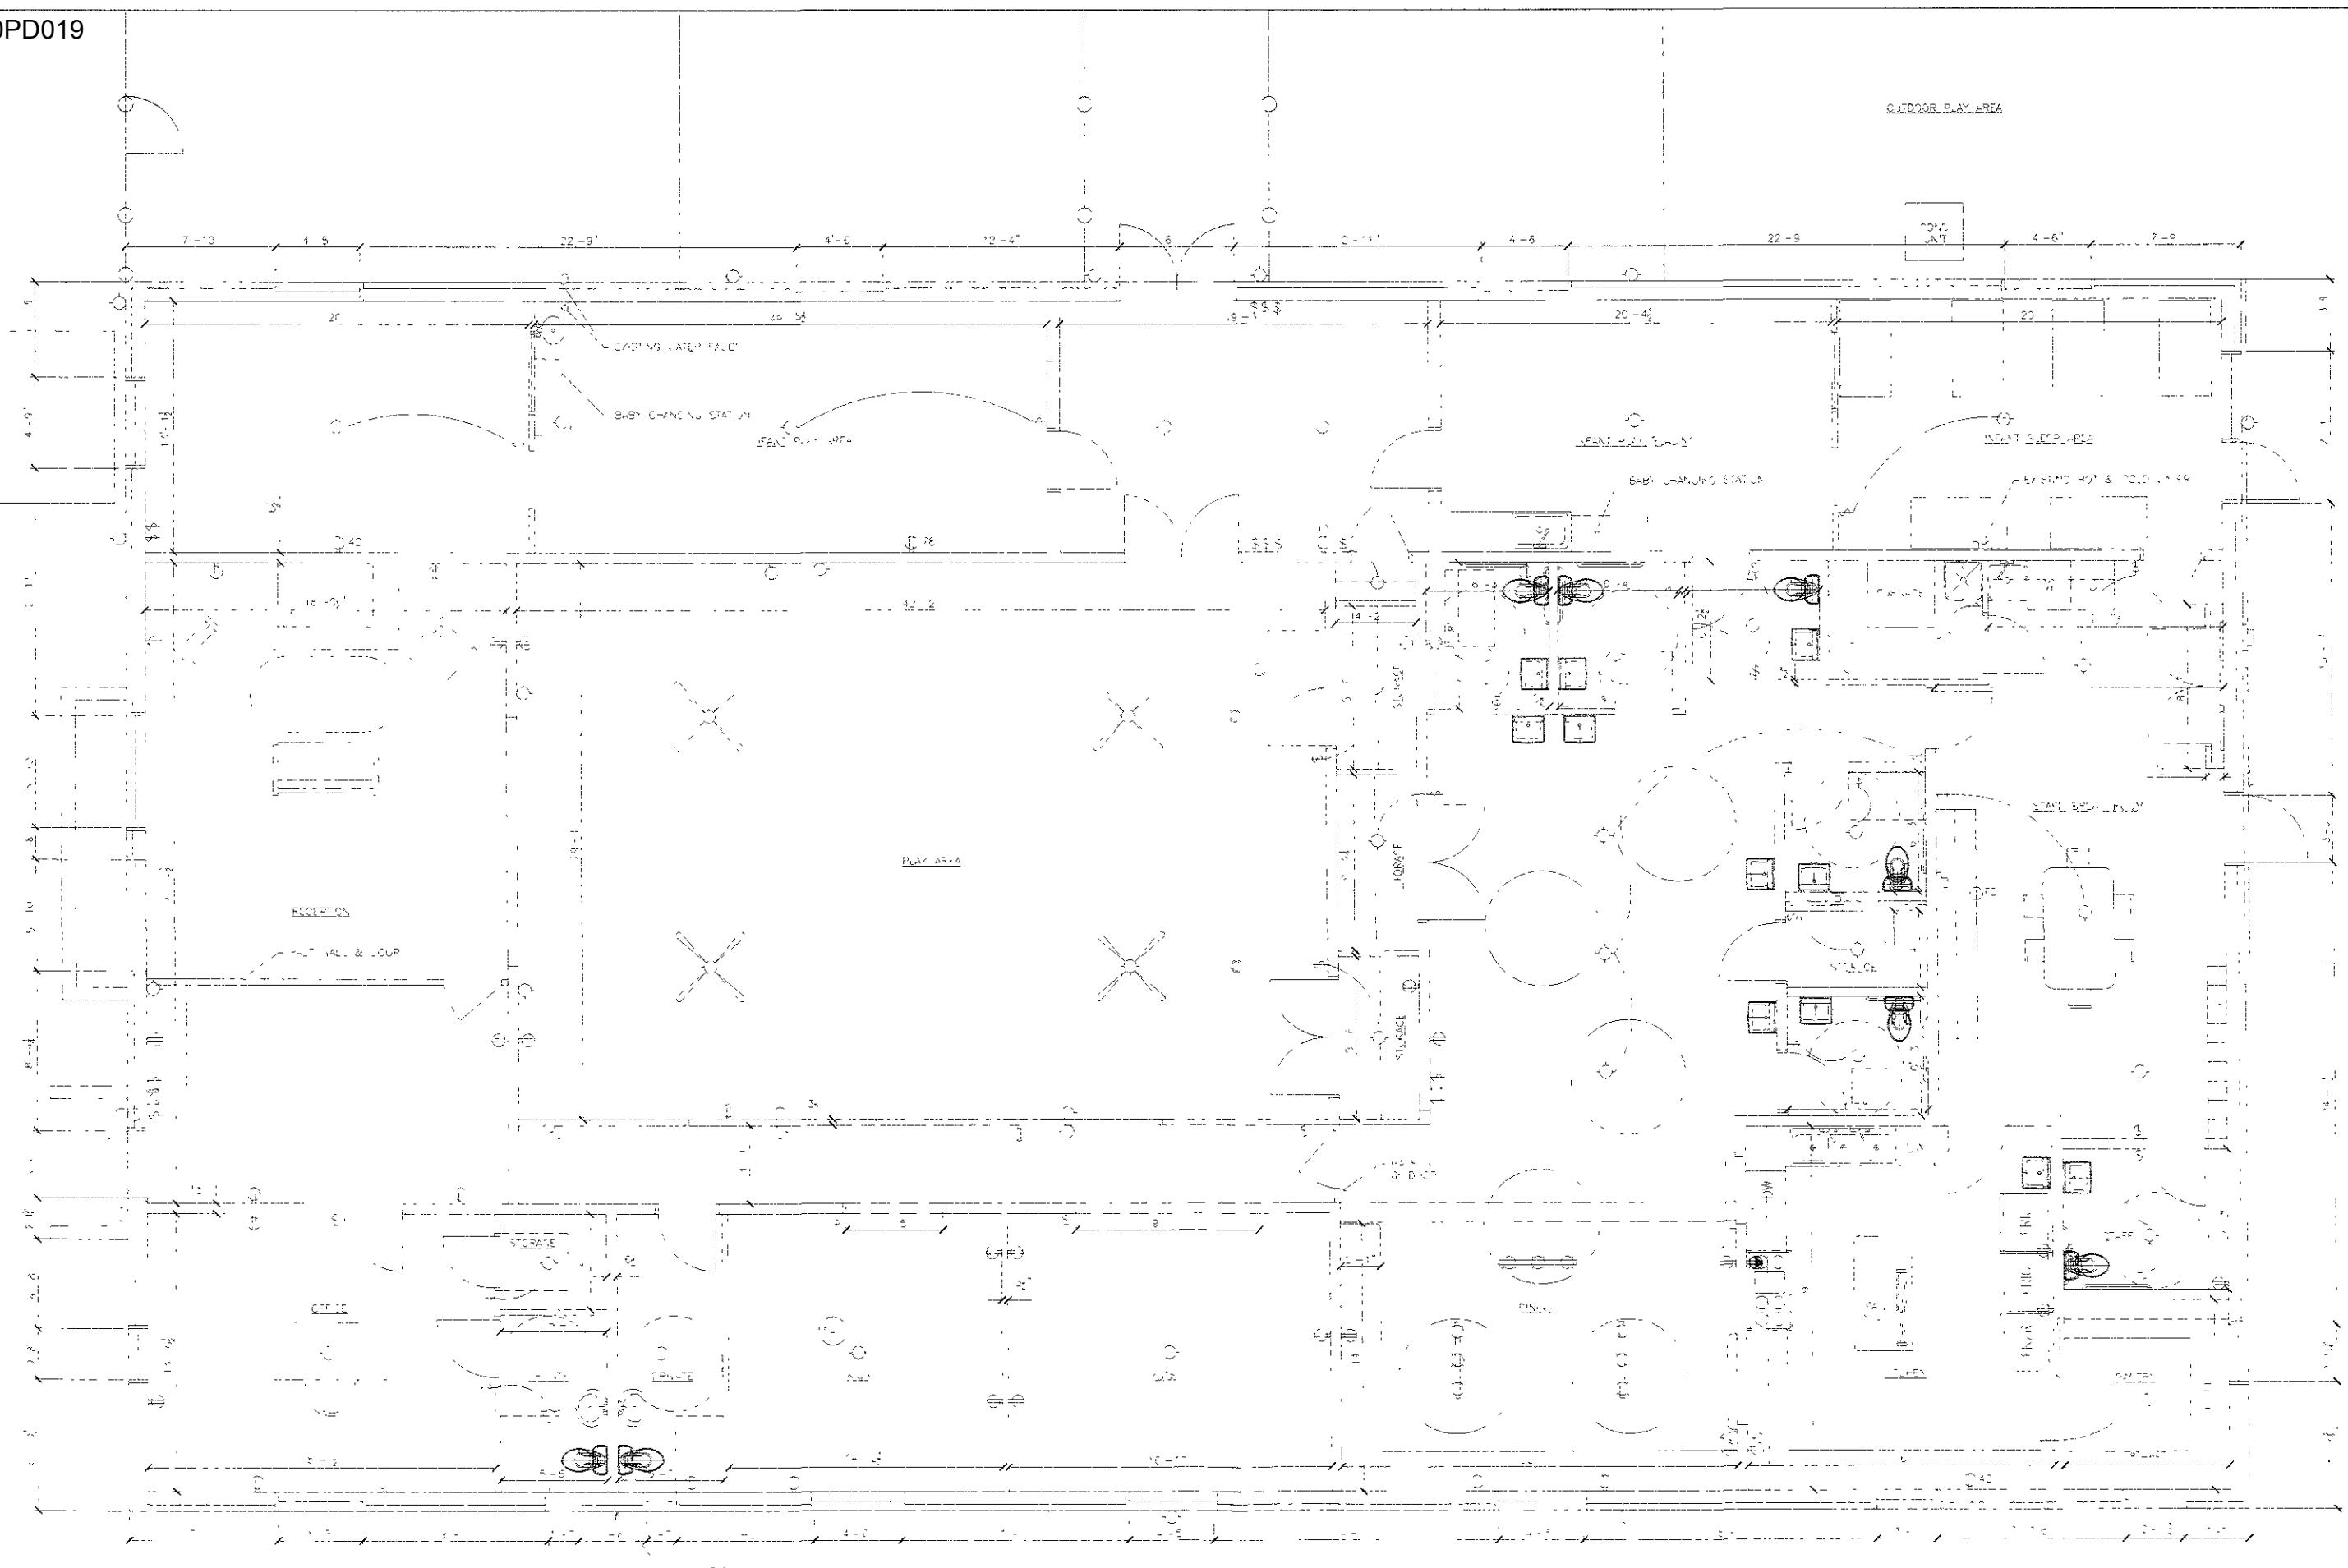

RENOVATED FLOOR PLAN
 SCALE 1/4" = 1'-0"




**NOT FOR
 CONSTRUCTION**

A2
 Drawing Number

Revisions

No	Date	Description	By

Project Number: 08516
 File Name: 08516 2 19 10
 Drawn By: LLL
 Checked By: LLL
 Date: 2/26/10

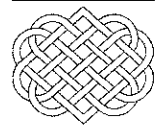

Henriksen, Inc.
 526 Saint Joseph Street, Suite A
 Rapid City, South Dakota 57701
 Phone (605) 394-0189 Fax (605) 341-9288



New Floor Plan
 Early Foundations Child Care Center
 1123 Kansas City Blvd Rapid City, SD

