


RECEIVED

SEP 05 2014

RAPID CITY COMMUNITY PLANNING & DEVELOPMENT SERVICES

E SAINT JOSEPH ST

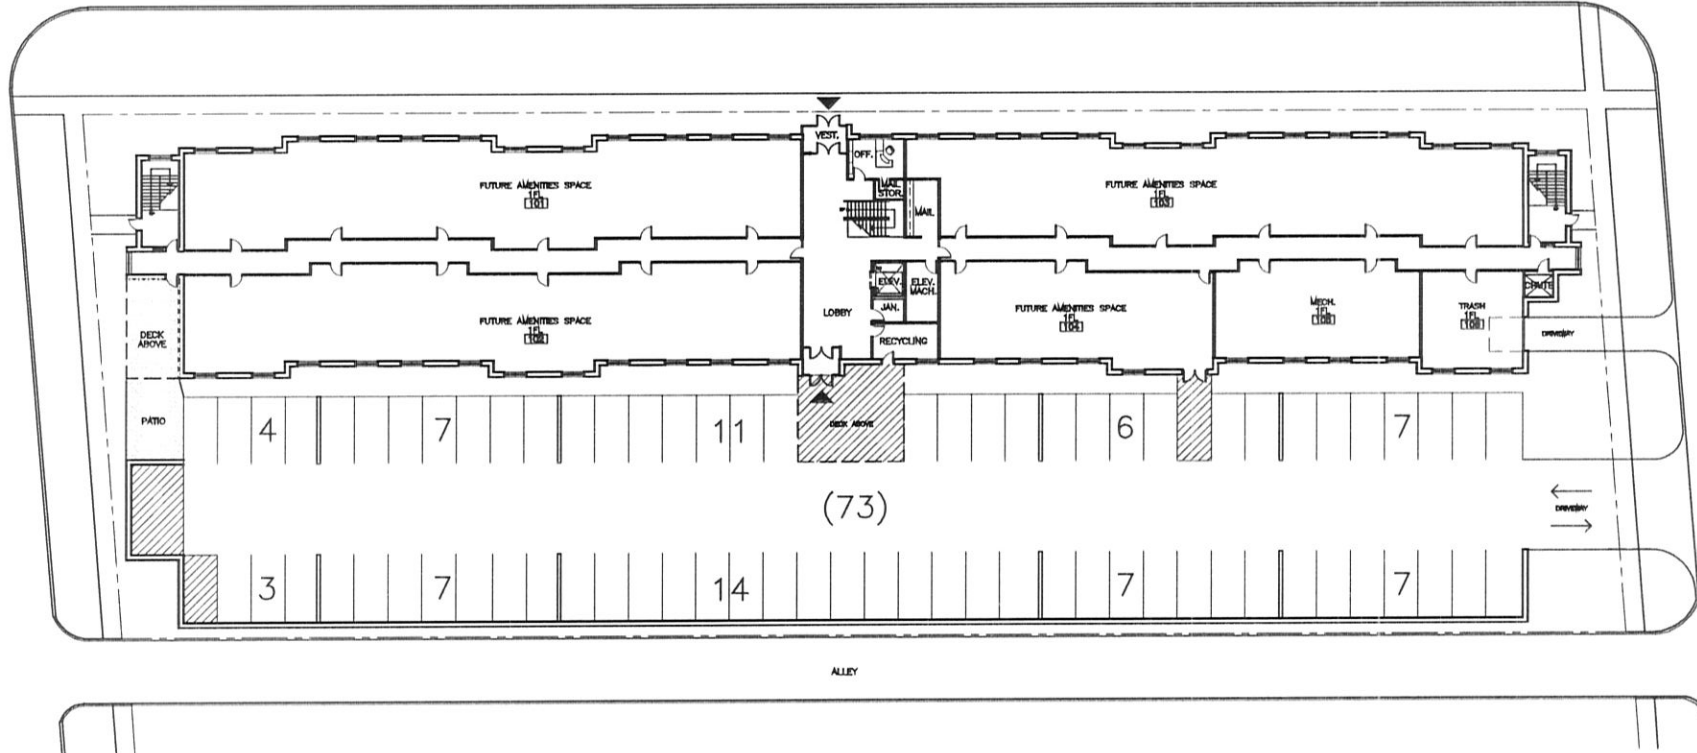


PROJECT SUMMARY			
Location	Units	Beds	Parking
1st Floor	0	0	73
2nd Floor	24	48	0
3rd Floor	24	48	0
4th Floor	24	48	0
5th Floor	24	48	0
TOTAL:	96	192	73

1ST FLOOR PLAN

100-Block Apartment Concept

Rapid City, South Dakota

Technology Housing LLC / HAY DOBBS P.A.

 

Scale: 1/32" = 1'-0" SK.-

HAY DOBBS

DATE: 23 APRIL 2014
PROJECT NO.: 14002.001