


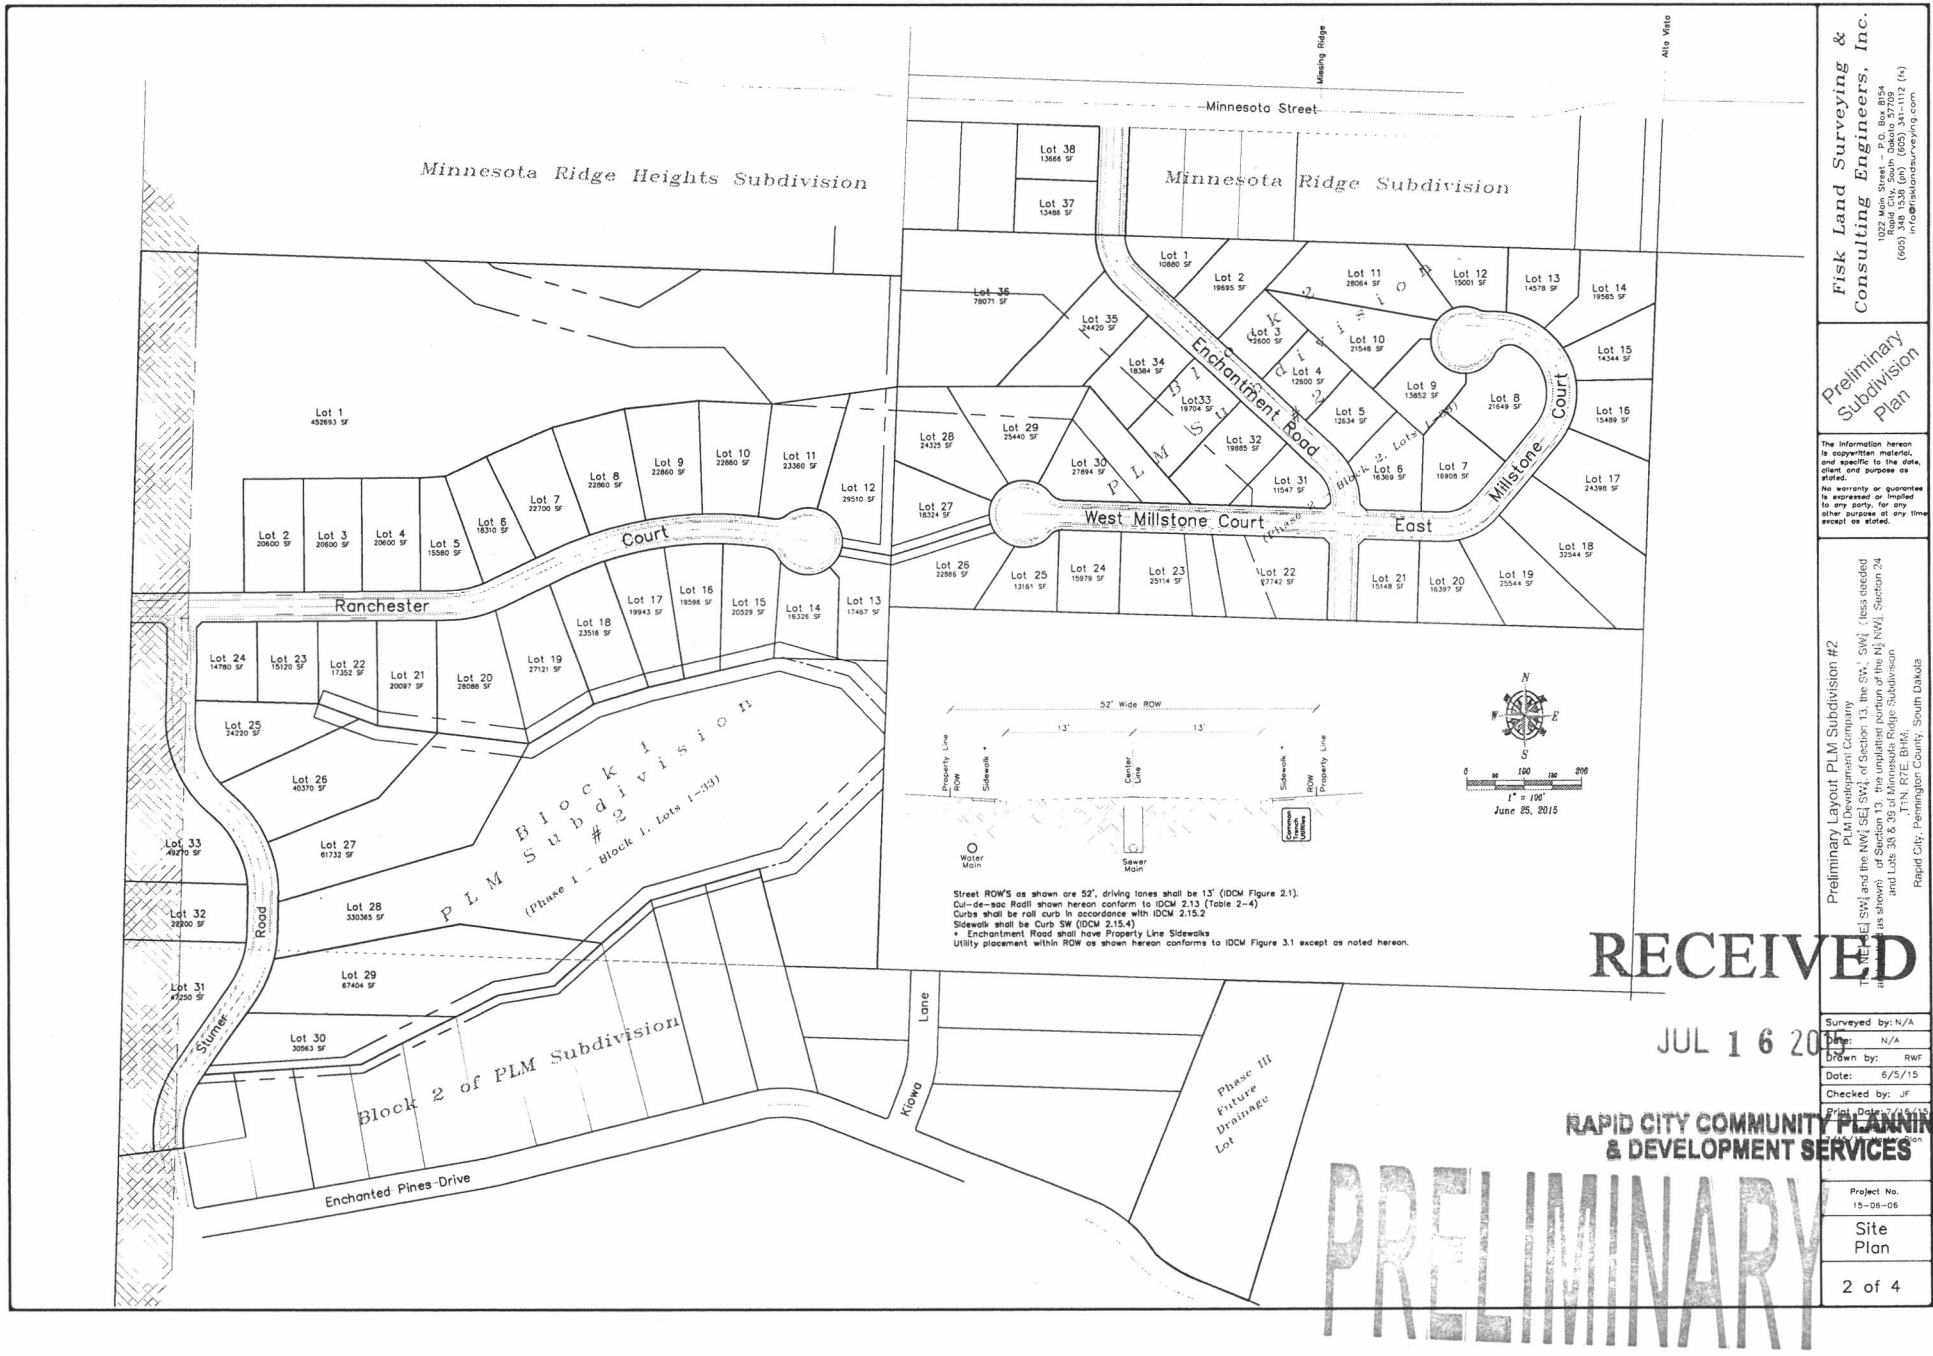

**Fisk Land Surveying &
Consulting Engineers, Inc.**
1022 Main Street - P.O. Box 8154
Rapid City, South Dakota 57709
(605) 348 1538 (ph) (605) 341-1112 (tx)
info@fisklandsurveying.com

Preliminary
Subdivision
Plan

The information hereon is copyrighted material, and specific to the date, client and purpose as stated.

No warranty or guarantee is expressed or implied to any party, for any other purpose at any time except as stated.

Preliminary Layout PLM Subdivision #2
PLM Development Company
and the NW 1/4 SW 1/4 of Section 13, the SW 1/4 SW 1/4 of Section 13, the unplatted portion of the N 1/2 NW 1/4 of Section 24 and Lots 33 & 39 of Minnesota Ridge Subdivision
T1N. R7E. B1M.
Rapid City, Pennington County, South Dakota

RECEIVED

JUL 16 2011

**RAPID CITY COMMUNITY PLANNING
& DEVELOPMENT SERVICES**

PRELIMINARY

Surveyed by: N/A
Date: N/A
Drawn by: RWF
Date: 6/5/15
Checked by: JF
Print Date: 7/16/15
PLANNING SERVICES
Project No. 15-06-06
Site Plan
2 of 4