

RECEIVED

JAN 13 2015

CONSTRUCTION SHALL
COMPLY WITH
INTERNATIONAL
RESIDENTIAL CODE 2009

RAPID CITY COMMUNITY PLANNING
& DEVELOPMENT SERVICES

PROVIDE ATTIC
ACCESS 22 X 30
IBC 1209 IRC 807

SEAL & GRAFT JOISTS
REQUIRED AT FLOORS,
CEILING, CHIMNEYS,
ROOFPIES, ETC.
IRC SEC 717 IRC SEC. 602.8

SEAL PENETRATIONS
THRU PLATES OF FLOORS,
CEILINGS, ETC.
IRC SEC 717 IRC SEC 602.8

NOTE: THIS PLAN SET SHALL
REMAIN AT THE JOB SITE
FOR INSPECTION


NOTE: THESE PLANS ARE NOT
REVISITED FOR COMPLIANCE
WITH MECHANICAL, ELECTRICAL
OR PLUMBING CODES.
CONTACT FIELD INSPECTORS
ABOUT THESE CODES.



FRONT ELEVATION

ATTIC
VENTILATION
IBC 1203 IRC 806


PLEASE USE THE PERMIT
NUMBER & ADDRESS WHEN
CALLING FOR AN INSPECTION
THANK YOU

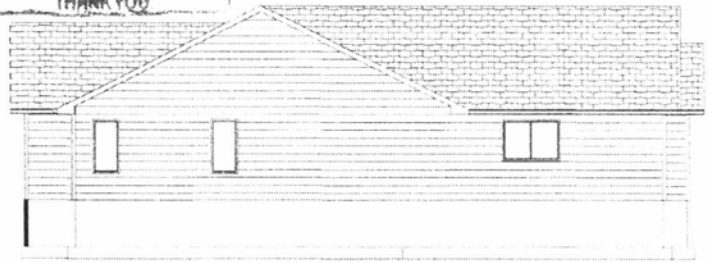

LEFT ELEVATION



RIGHT ELEVATION

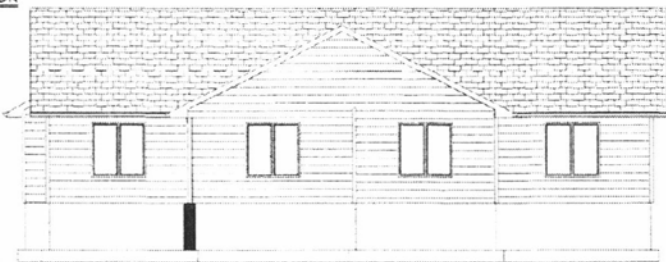

REAR ELEVATION

OFFICE
COPY

ICE BARRIER
IRC SEC 806.2.1

INSPECTIONS
REQUIRED
394-4157
OR 394-4120

RAPID CITY
BUILDING INSPECTION
Reviewed by *CP*
Date *1-2-15*

LOT 5 BLOCK 13 ELKS COUNTRY EST. Rapid City South Dakota 57703	DRAWN BY: CHAD ZANDSTRA	PAGE: E-1
	SCALE: As Noted	DATE: Wednesday, December 11, 2013
Chad Zandstra Construction, LLC	Chad Zandstra CONSTRUCTION, LLC	
	PHONE: 605-343-1150 FAX: 605-393-2431 Chad@ChadZandstraConstruction.com PO Box 1688 Rapid City South Dakota 57709	