




EXTERIOR ELEVATION

SCALE: 1/8" = 1'-0"

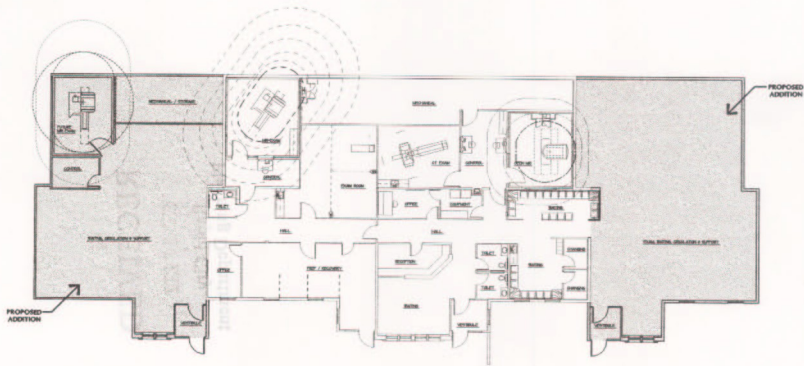

OVERALL FLOOR PLAN

SCALE: 1/8" = 1'-0"

WILLIAMS & ASSOCIATES
ARCHITECTURE, INC.



102 S. Columbia Blvd., Suite 104, Rapid City, South Dakota 57702
Phone: 605 342-2200 Fax: 605 342-2201

Project Title

BLACK HILLS IMAGING CENTER
OVERALL FLOOR PLAN

RAPID CITY, SOUTH DAKOTA

Scale: 1/8" = 1'-0"

Sheet Title

BLACK HILLS IMAGING CENTER
OVERALL FLOOR PLAN

Sheet Number

A-1