



ROOF PLAN
SCALE: 1/8' = 1'-0"

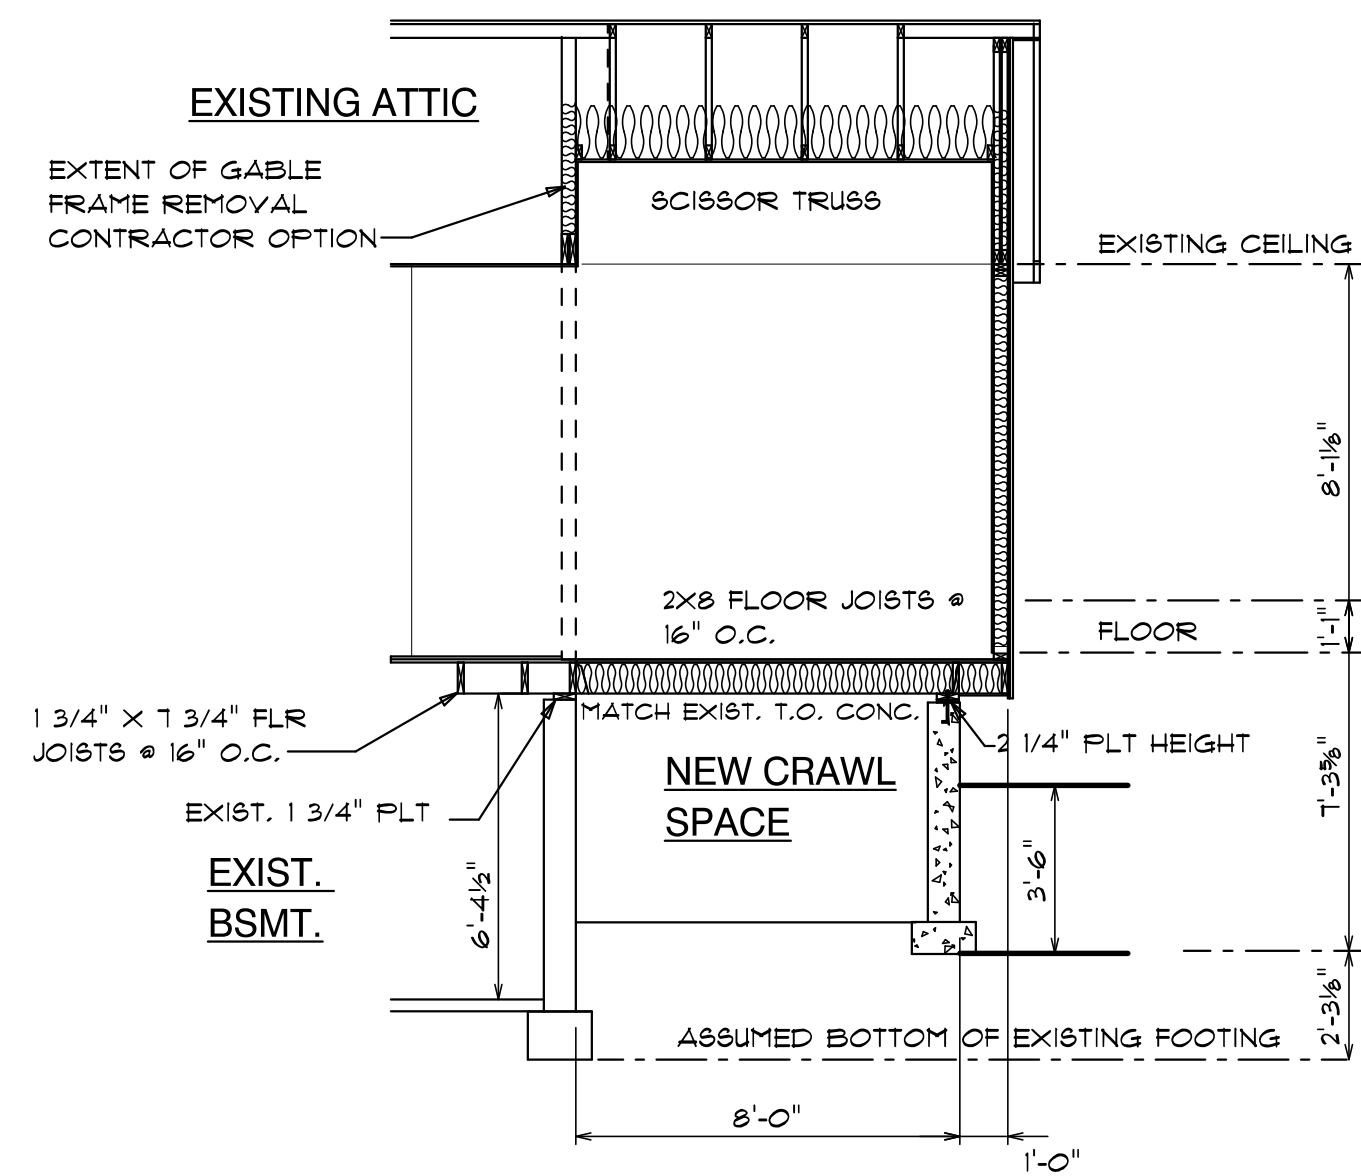

SECTION A
SCALE: 1/4' = 1'-0"

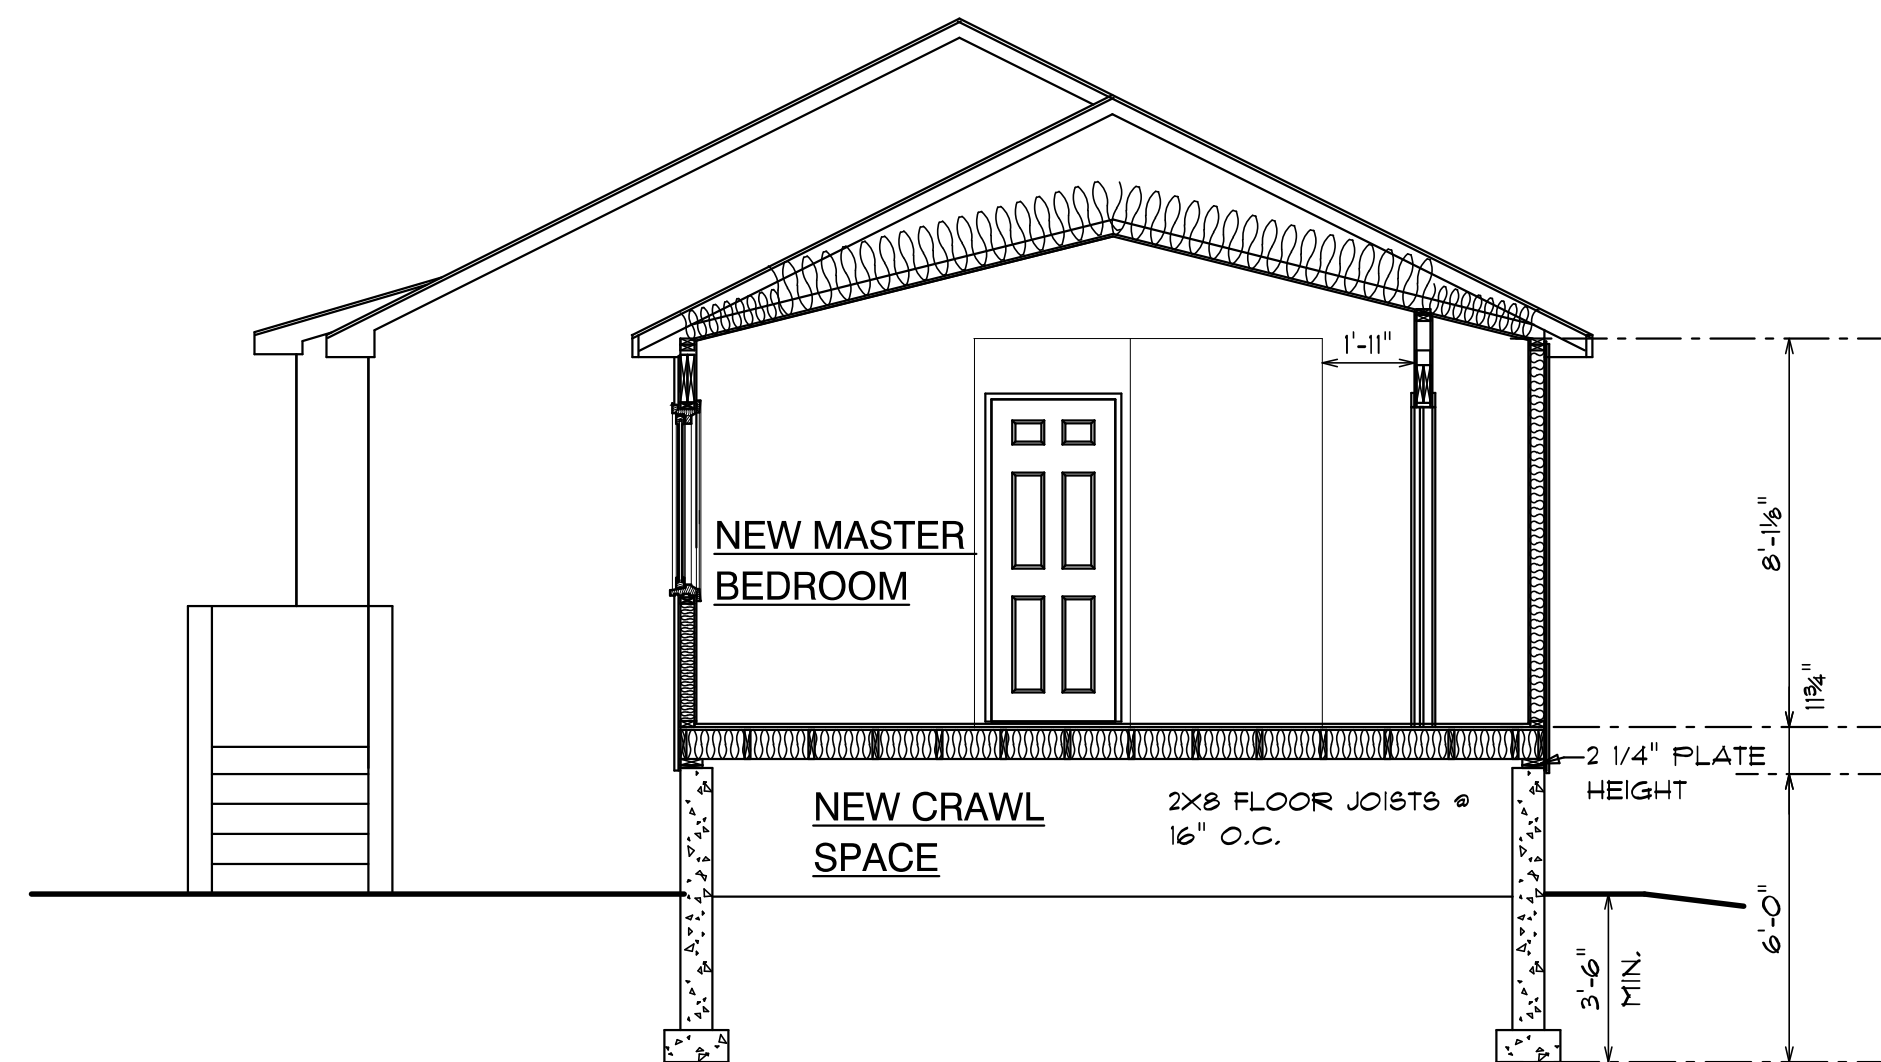


SECTION B
SCALE: 1/4' = 1'-0"

DATE:
OCT. 30, 2008
REVISED:

While Every Attempt Has Been Made In The Preparation Of These Plans To Avoid Mistakes, The Draftman Cannot Guarantee Accuracy. The Contractor Shall Be Responsible For All Details And Be Responsible For Same.

DRAWN BY:
Rich Shell
PROJECT:
AD100108

INDEPENDENT BUILDING DESIGN, INC.
626 JACKSON BLVD., RAPID CITY, SD 57102
TELEPHONE: 605-941-2121

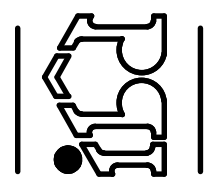

The Stewart Residence Addition
1330 West Blvd, Rapid City, South Dakota
Roger Alexander Construction