



Hotel Alex Johnson-Drawings

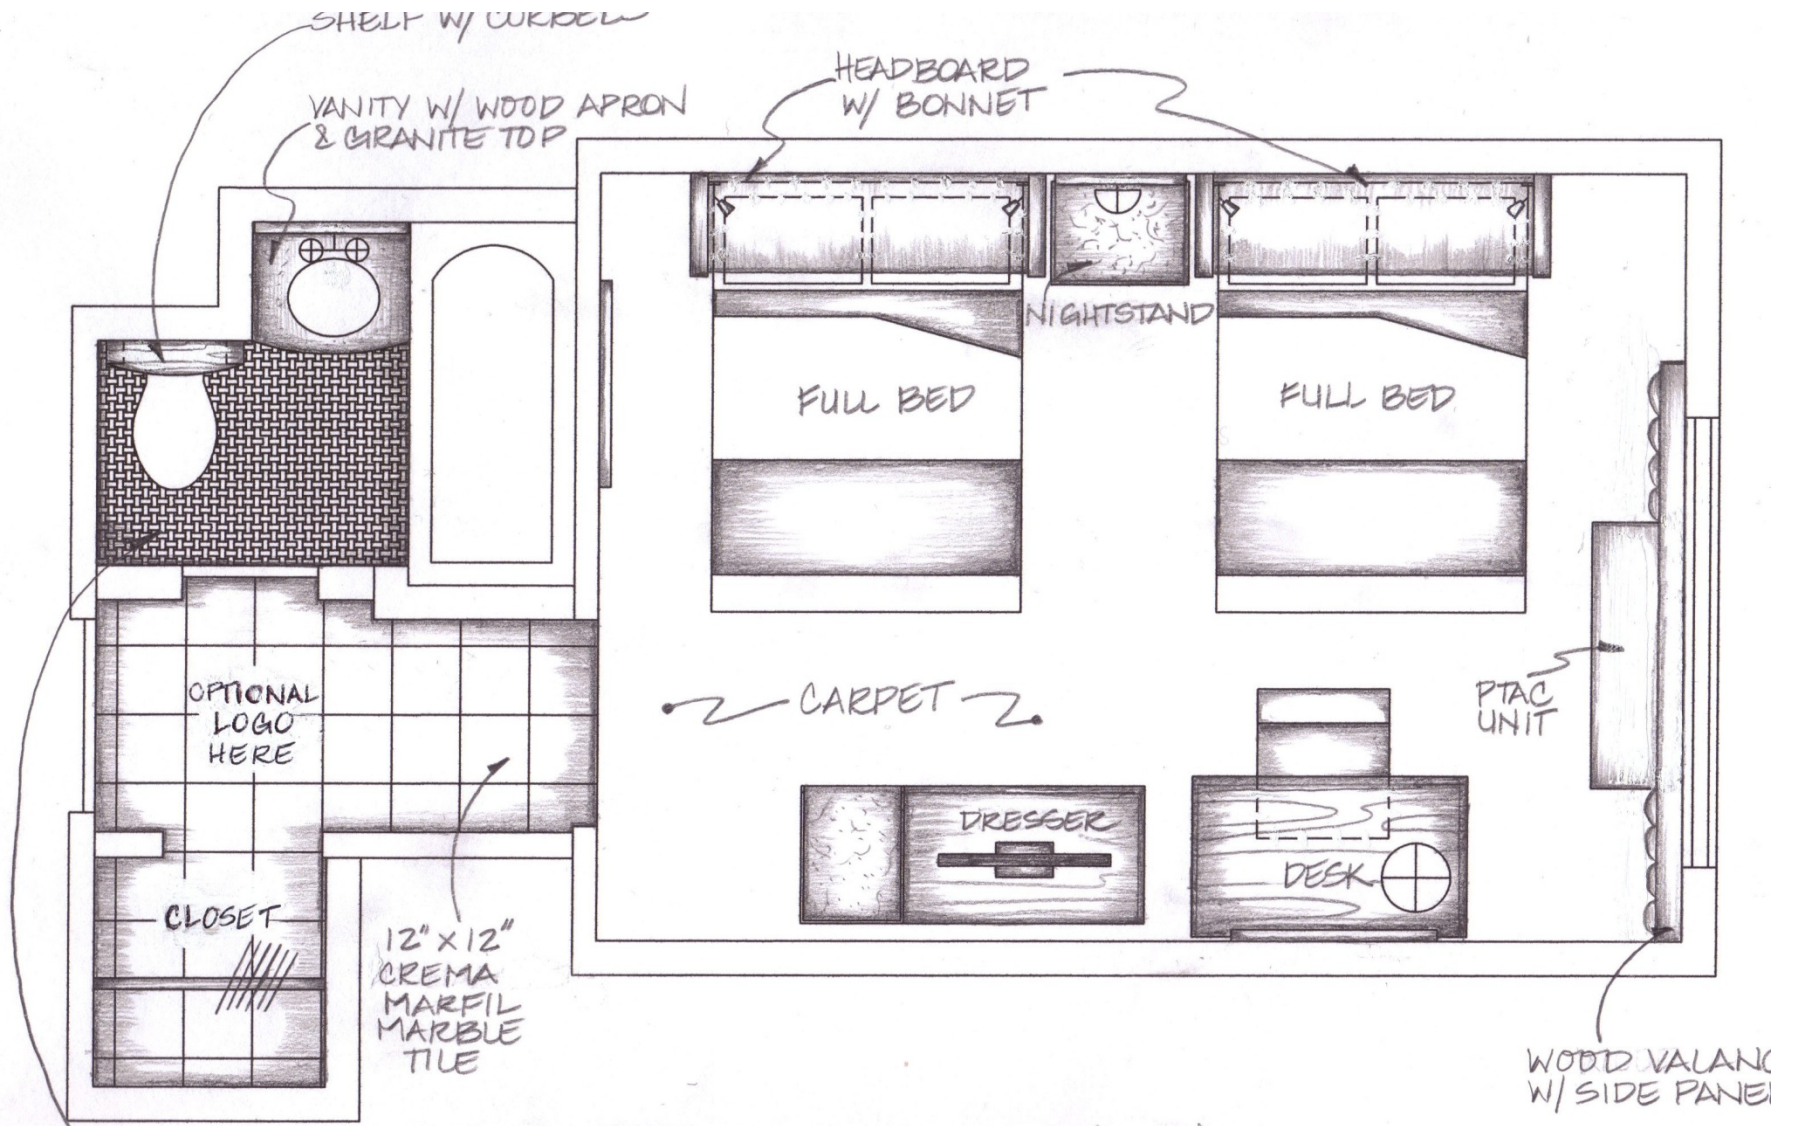

BASKET WEAVE
TILE W/ CREMA
MARFIL MARBLE
& BLACK DOT


MODEL ROOM FLOOR PLAN (509)

Hotel Alex Johnson-Drawings

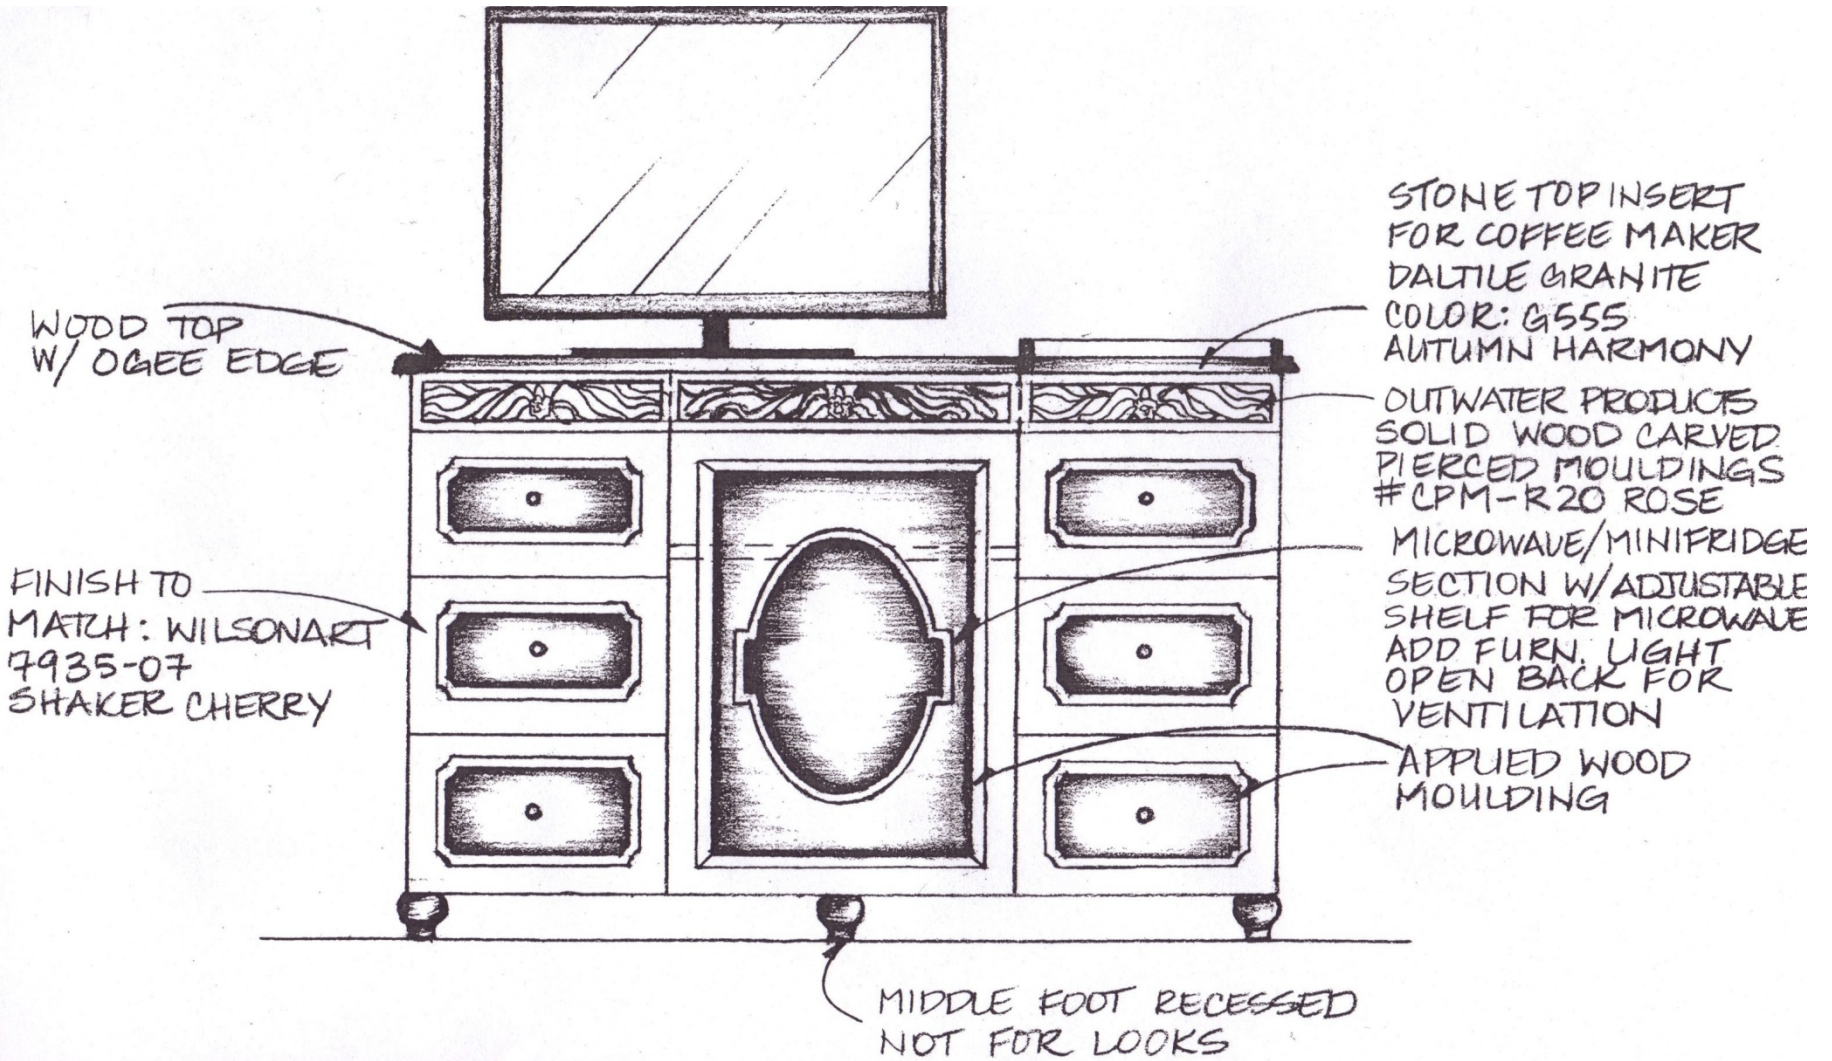

DRESSER/MINI BAR (LAMINATE TOP W/ CHERRY VENEERS & MAPLE SOLID
SCALE: 1" = 1'-0" MICROWAVE: 11"H X 18"W X 13"D FRIDGE: 20⁵/₈"H X 15"W X 16¹/₈"D
SIZE: 60"W X 41"H X 24"D / CENTER SECTION 24"W

Hotel Alex Johnson-Drawings

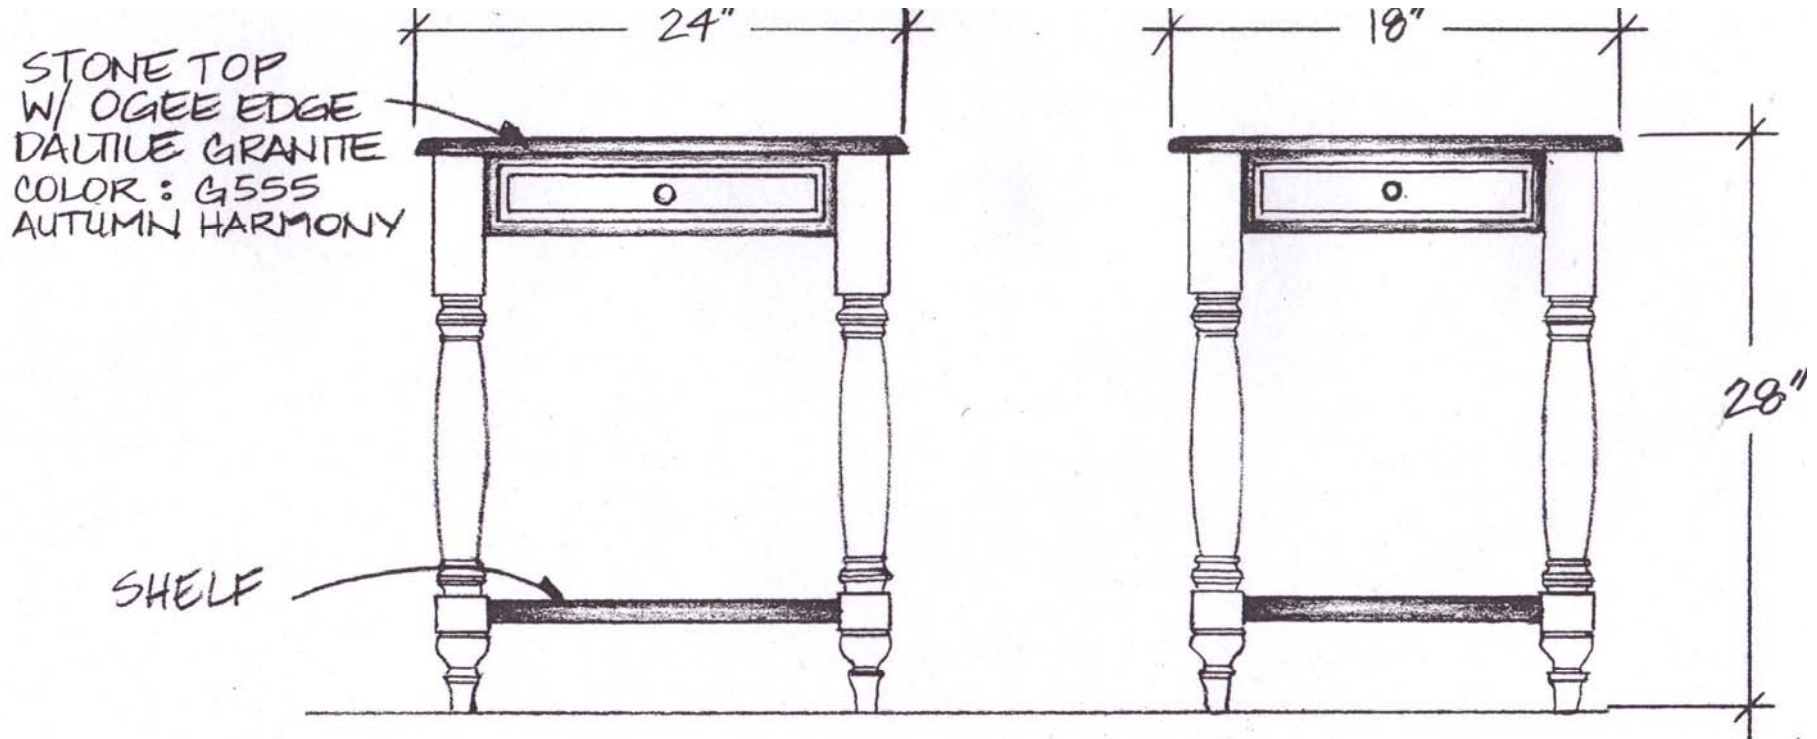


NIGHTSTANDS

NOT TO SCALE

FINISH TO MATCH: WILSONART 7935-07 SHAKER CHERRY
CHERRY VENEERS & MAPLE SOLIDS

Hotel Alex Johnson-Drawings

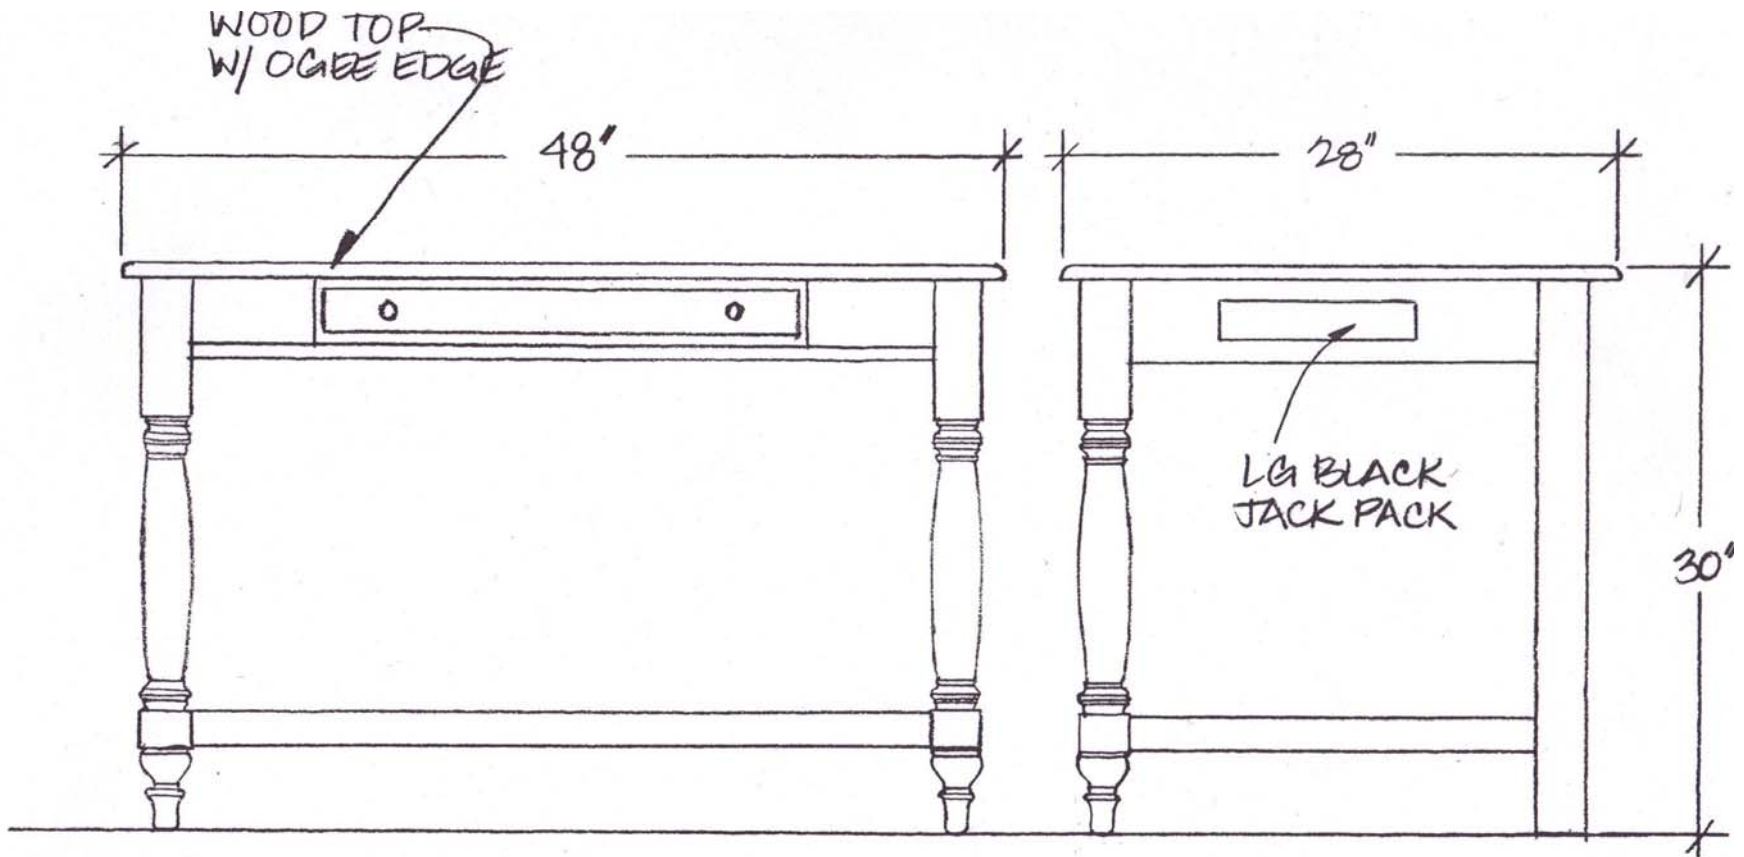


DESK


NOT TO SCALE

FINISH TO MATCH: WILSONART 7935-07 SHAKER CHERRY
LAMINATE TOP W/ CHERRY VENEERS & MAPLE SOLIDS


Hotel Alex Johnson-Drawings

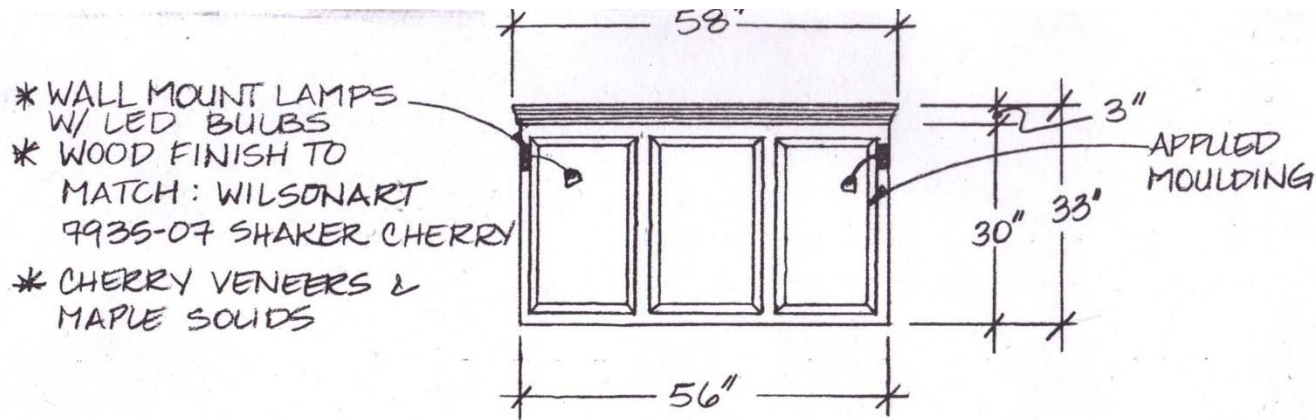

FULL HEADBOARD
SCALE: 1/2" = 1'-0"

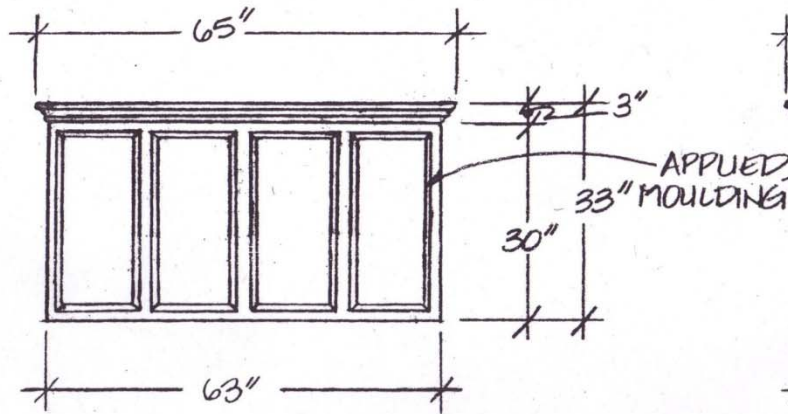


QUEEN HEADBOARD
SCALE: 1/2" = 1'-0"

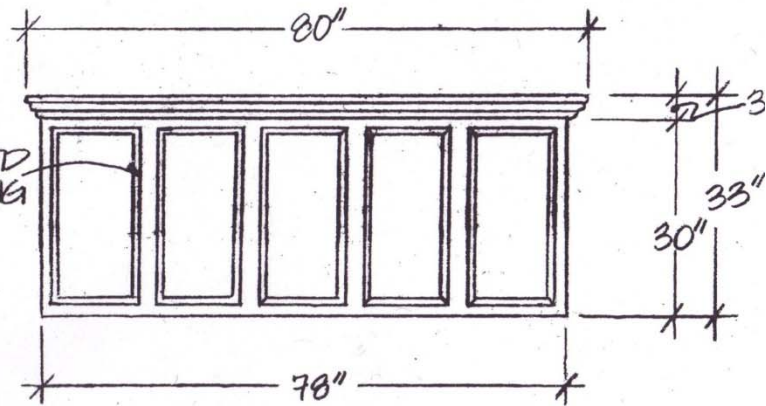


KING HEADBOARD
SCALE: 1/2" = 1'-0"


Hotel Alex Johnson-Drawings

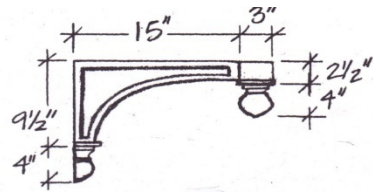


LEFT CORBEL
SCALE: 1"=1'-0"

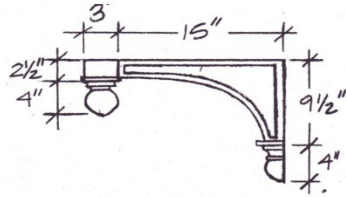


RIGHT CORBEL
SCALE: 1"=1'-0"

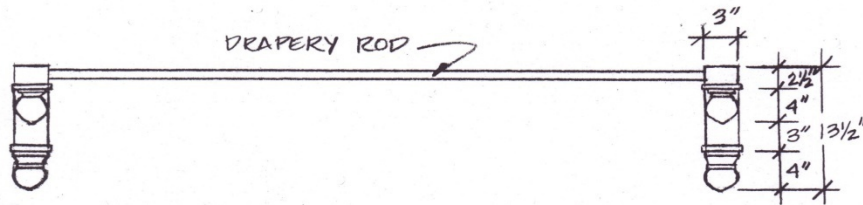


FRONT VIEW
SCALE: 1"=1'-0"

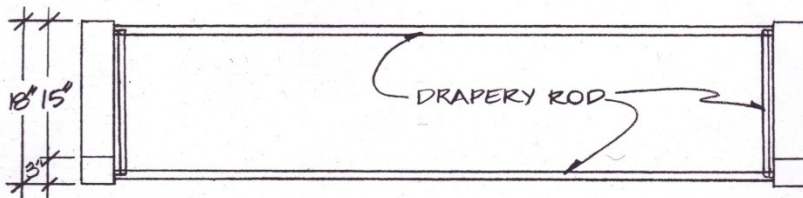

PLAN VIEW
SCALE: 1"=1'-0"

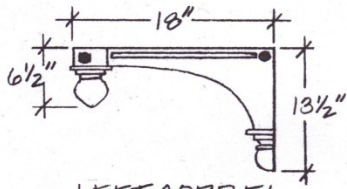


LEFT CORBEL

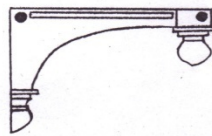


RIGHT CORBEL

CORBELS@ BONNETS

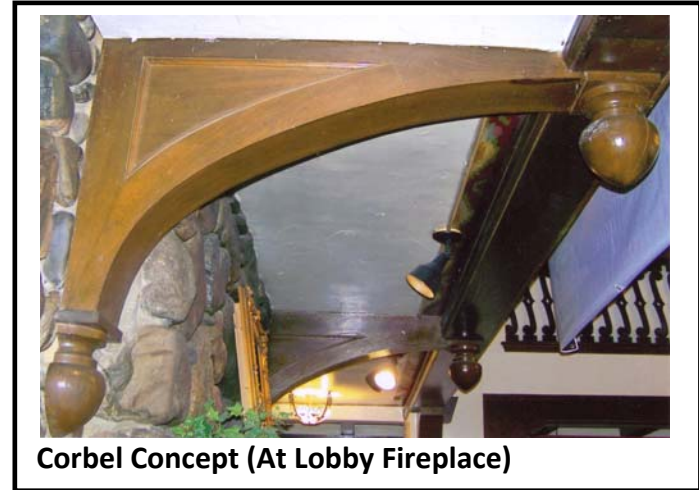


Corbel Concept (At Lobby Fireplace)

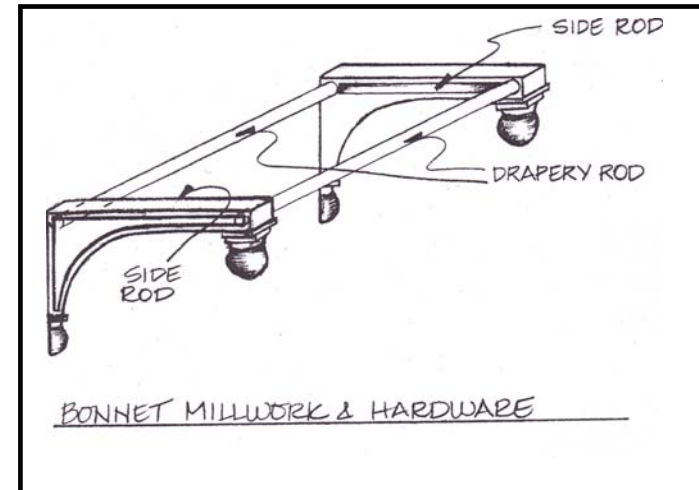


BONNET MILLWORK & HARDWARE


Hotel Alex Johnson-Drawings

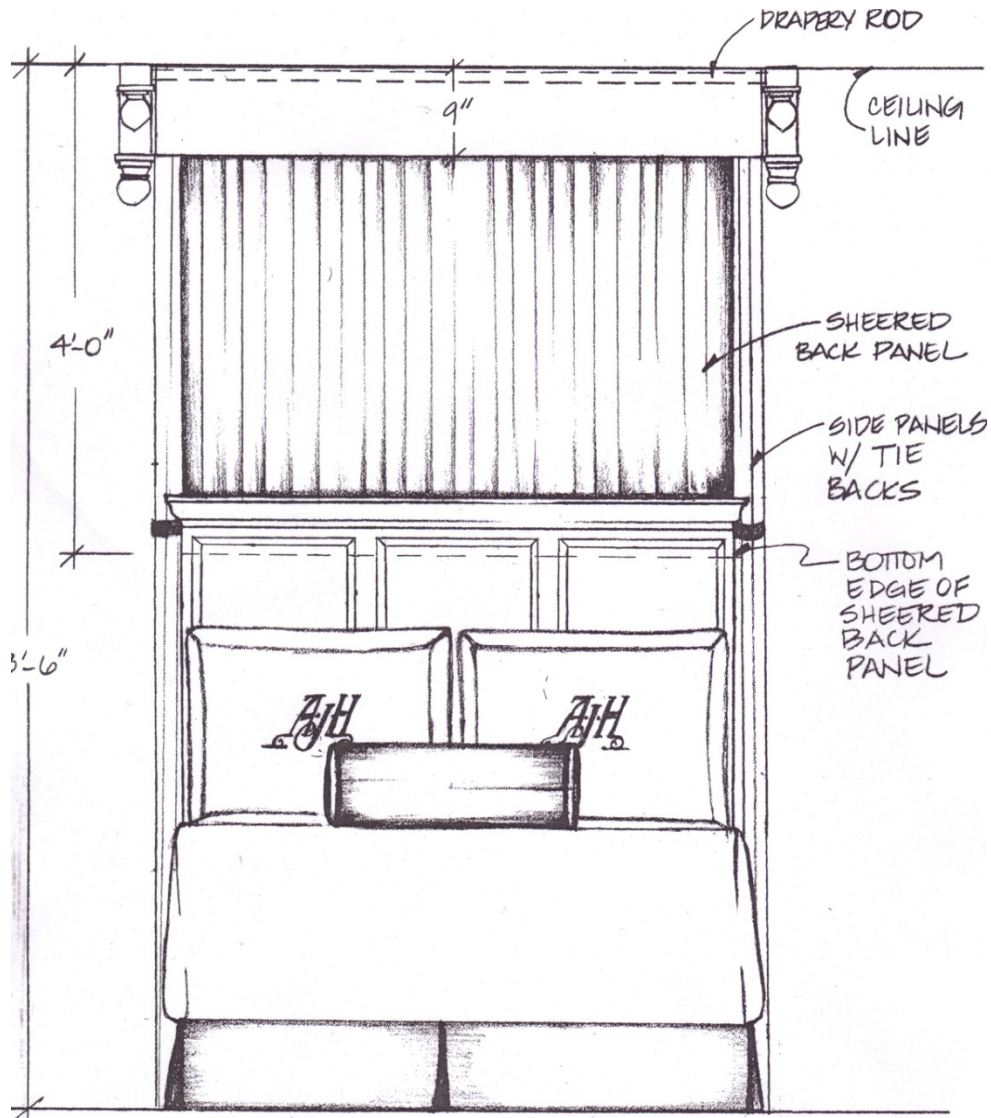

ELEVATION OF BONNET & BEDDING TREATMENT
SCALE : 1" = 1'-0"

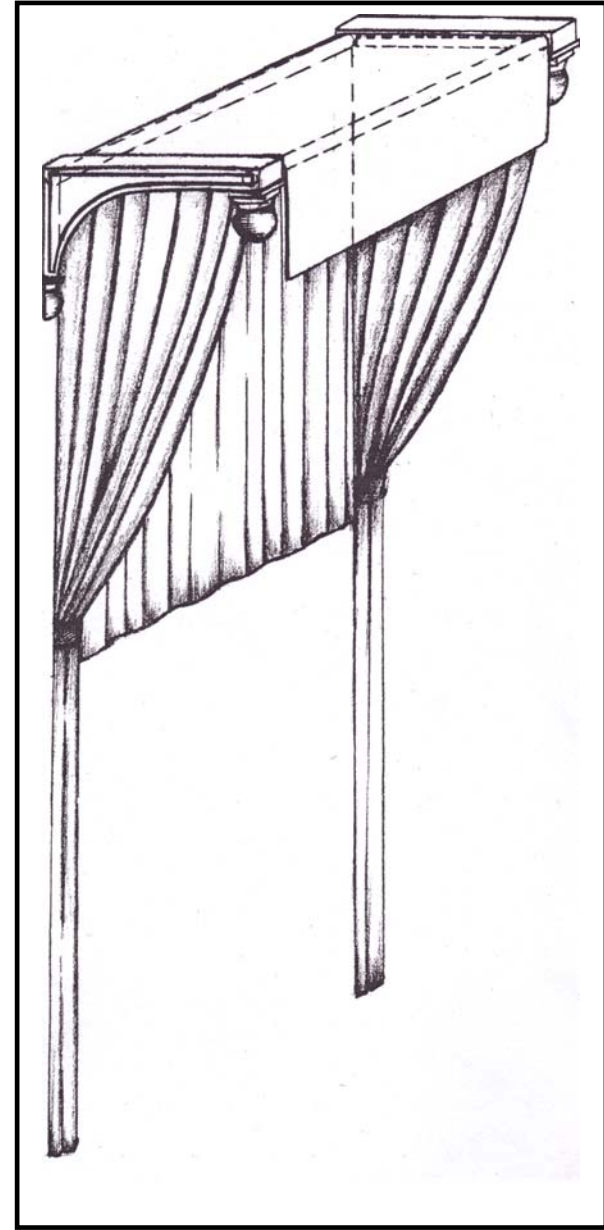

Hotel Alex Johnson-Drawings

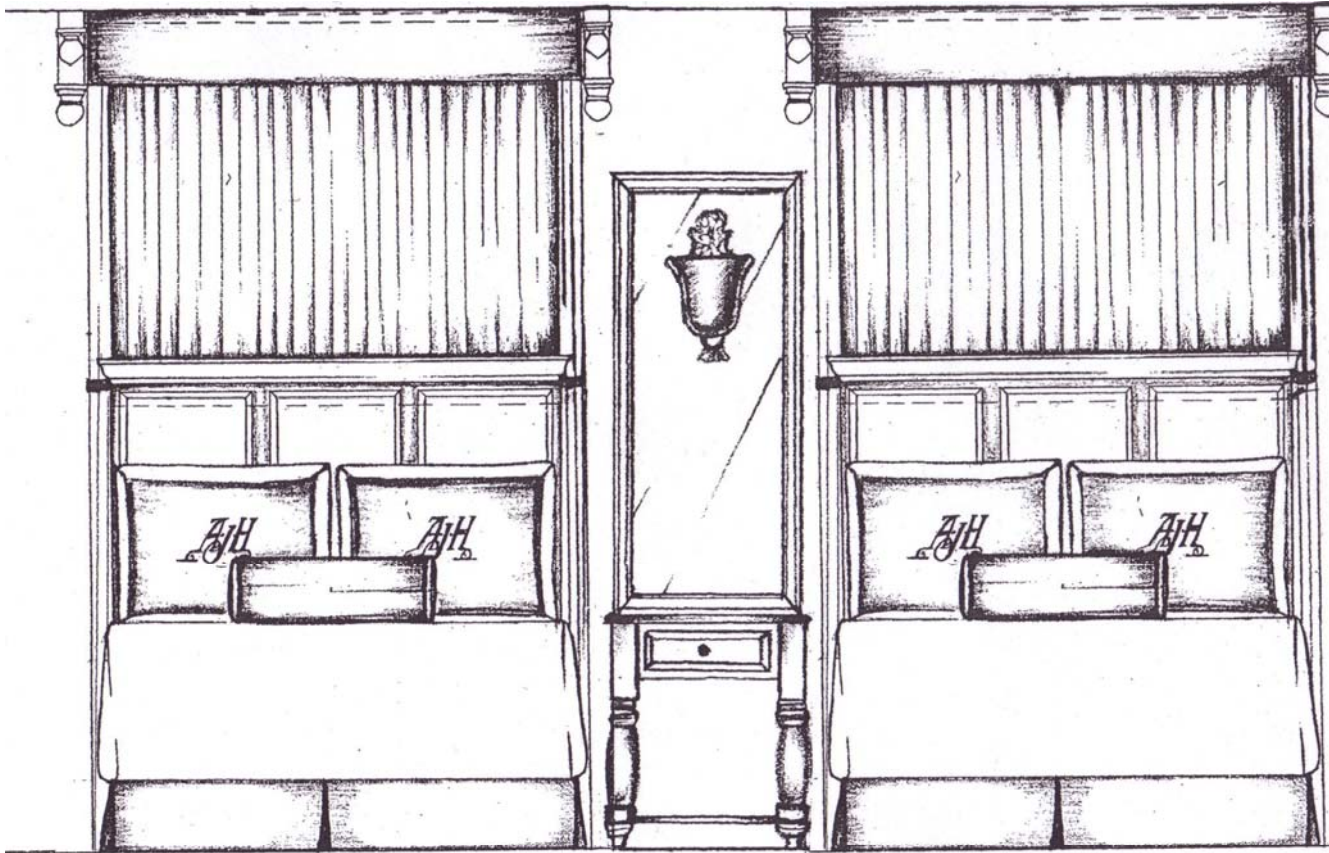


ELEVATION OF BED WALL

SCALE: $\frac{1}{2}'' = 1'-0''$

****Sconce for concept only, please see Guest Room digitals for specified sconce.****

Hotel Alex Johnson-Drawings

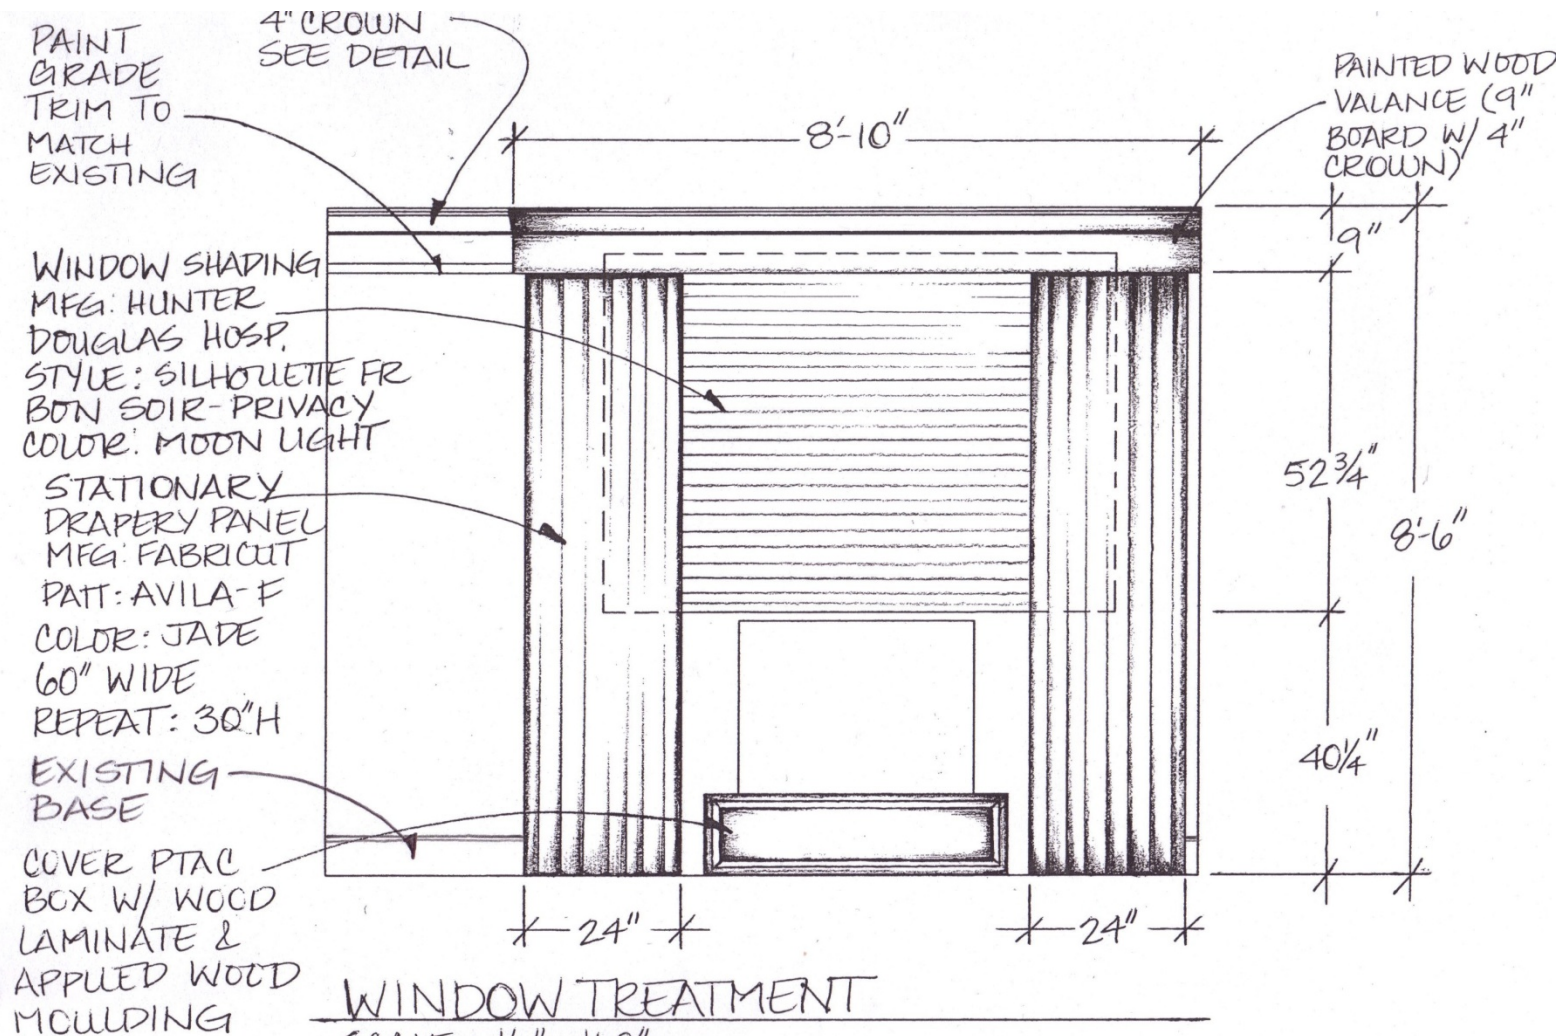

WINDOW TREATMENT

SCALE: 1/2" = 1'-0"

WINDOW SIZE: 78 1/2" W X 54 3/4" H

* MUST FIELD MEASURE & VERIFY DIMENSIONS *