


Revisions		By
No.	Date	Description


Project Number: 913	COVER
File Name: RKK	RKK
Drawn By: RKK	RKK
Checked By: RKK	RKK
Date: 9-09	9-09

 

SITE PLAN
 RENOVATIONS TO THE HOTEL ALEX JOHNSON
 RAPID CITY, SD

DATE: 9.11.09

A1.2
 Drawing Number

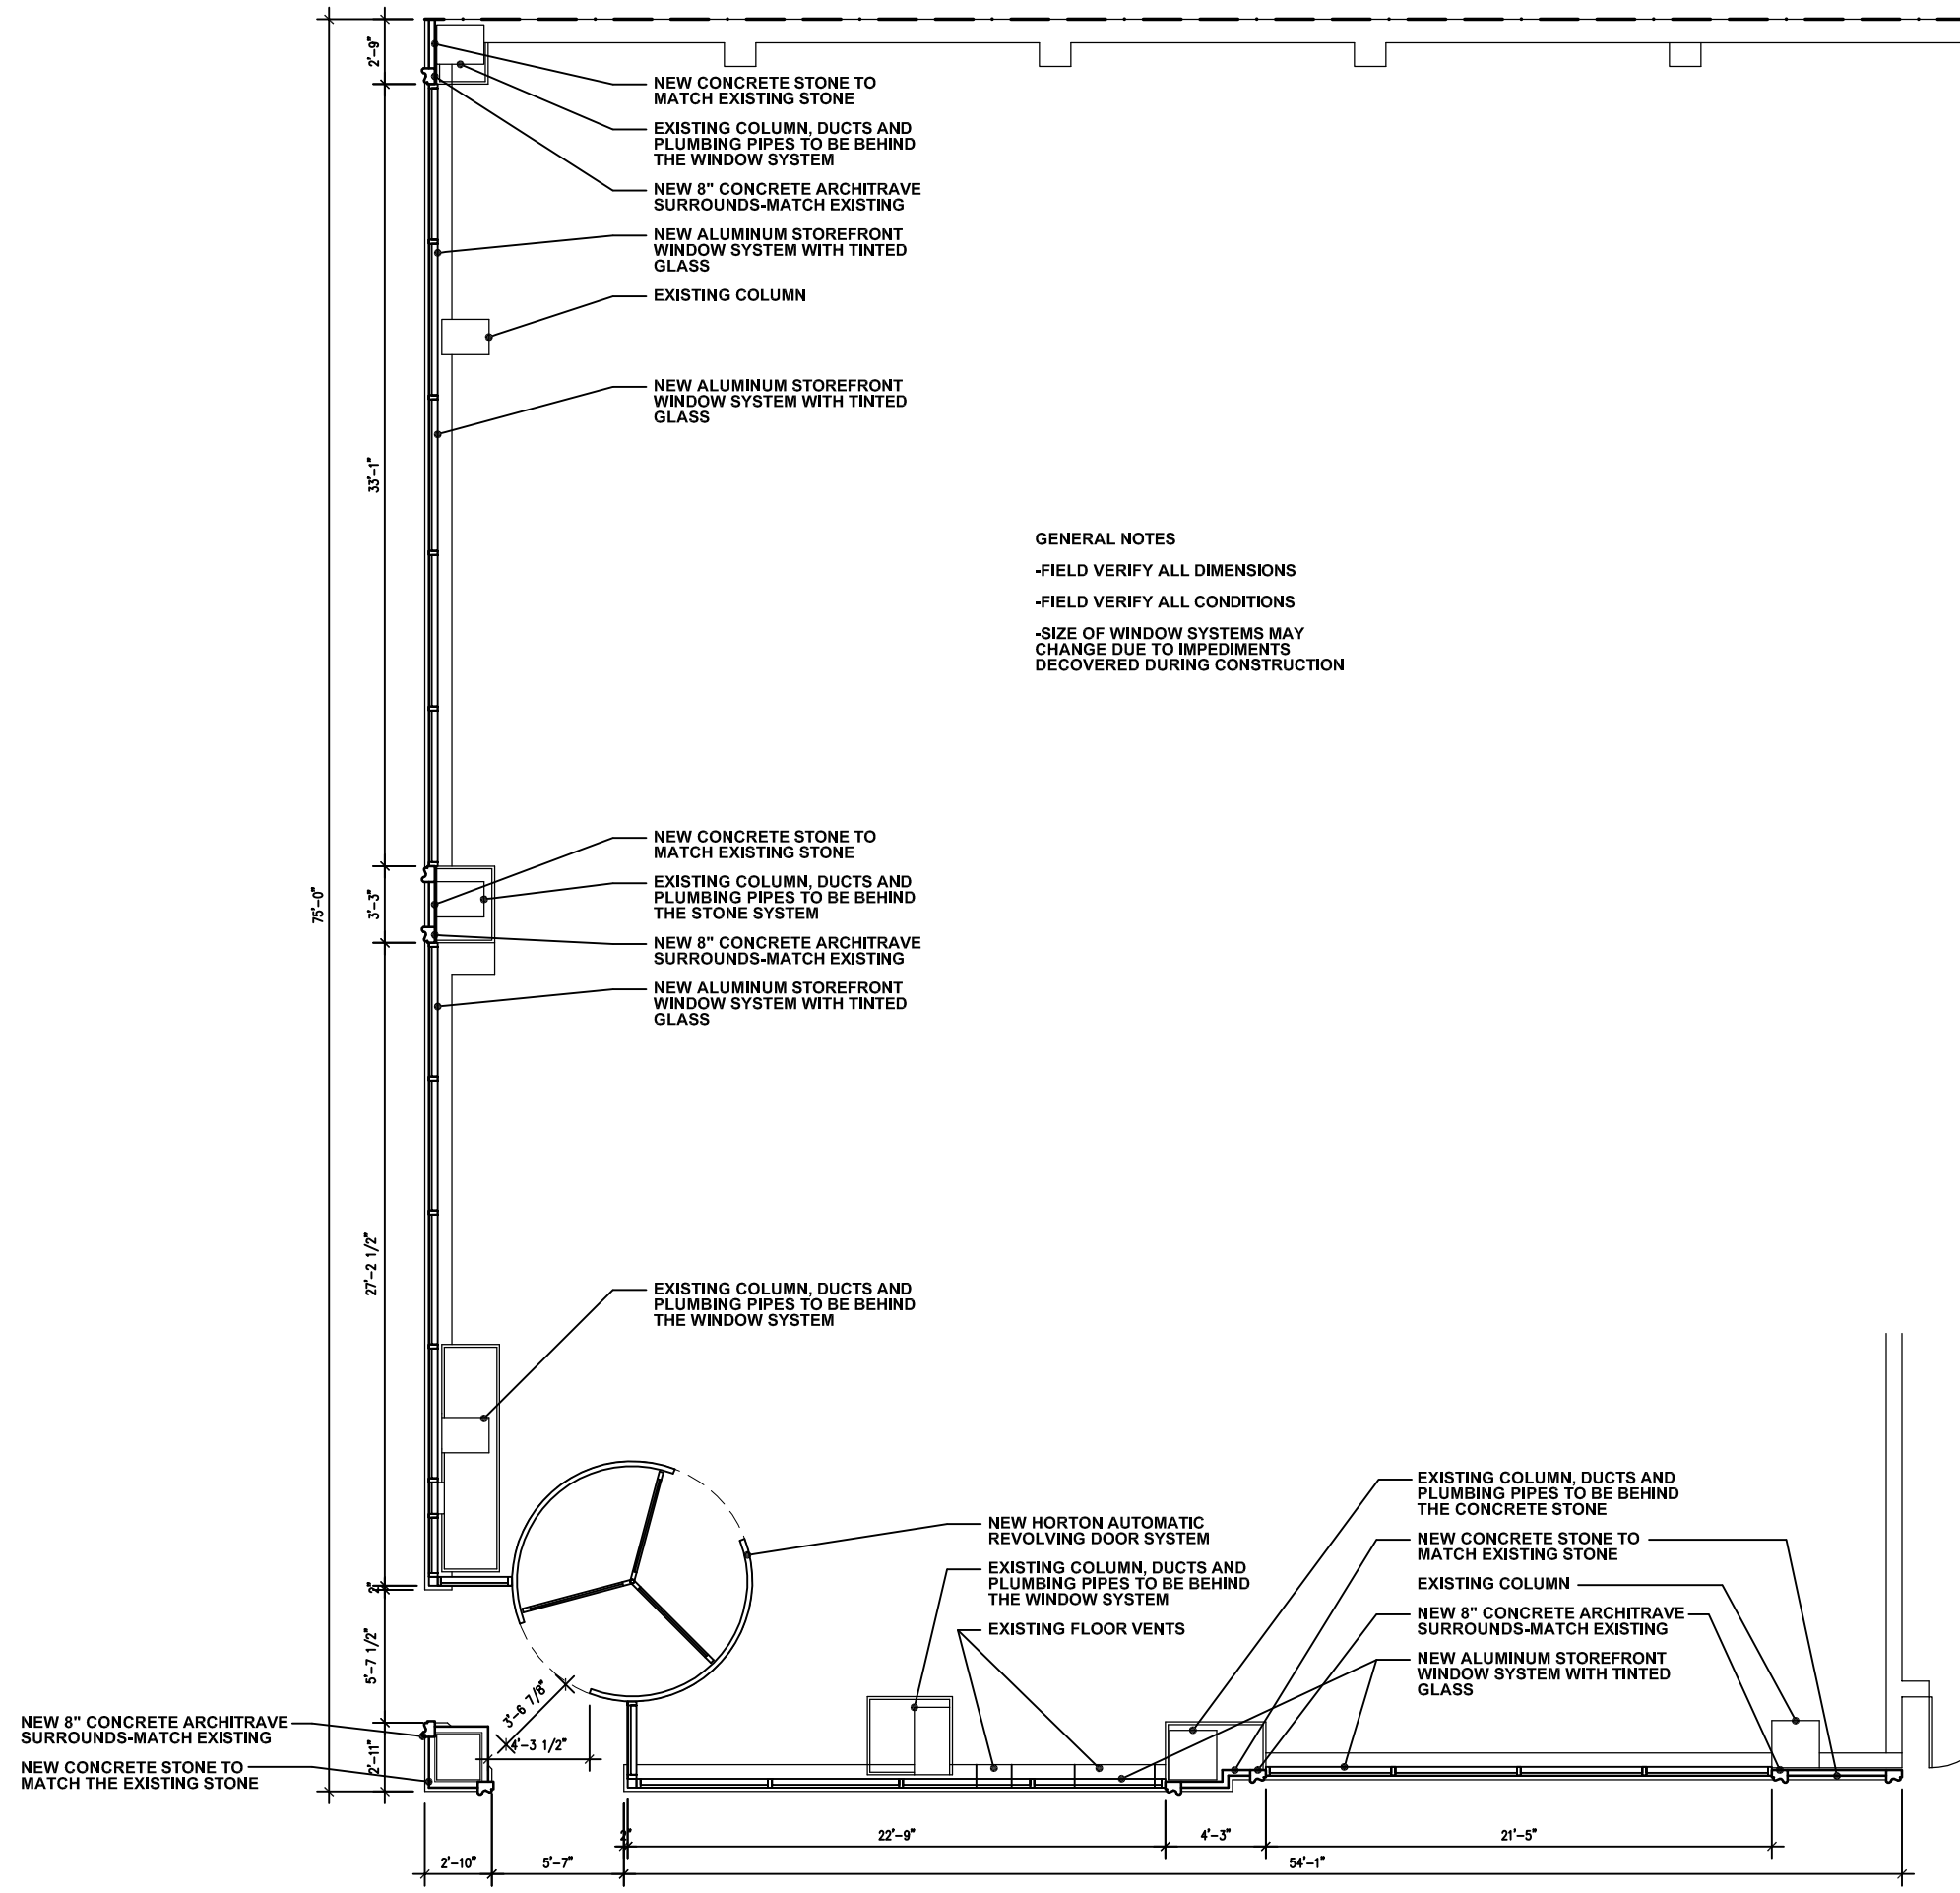

GENERAL NOTES
 -FIELD VERIFY ALL DIMENSIONS
 -FIELD VERIFY ALL CONDITIONS
 -SIZE OF WINDOW SYSTEMS MAY CHANGE DUE TO IMPEDIMENTS DISCOVERED DURING CONSTRUCTION

PARTIAL PROPOSED FLOOR PLAN
 SCALE: 1/8" = 1'-0"