


SAINT JOSEPH STREET

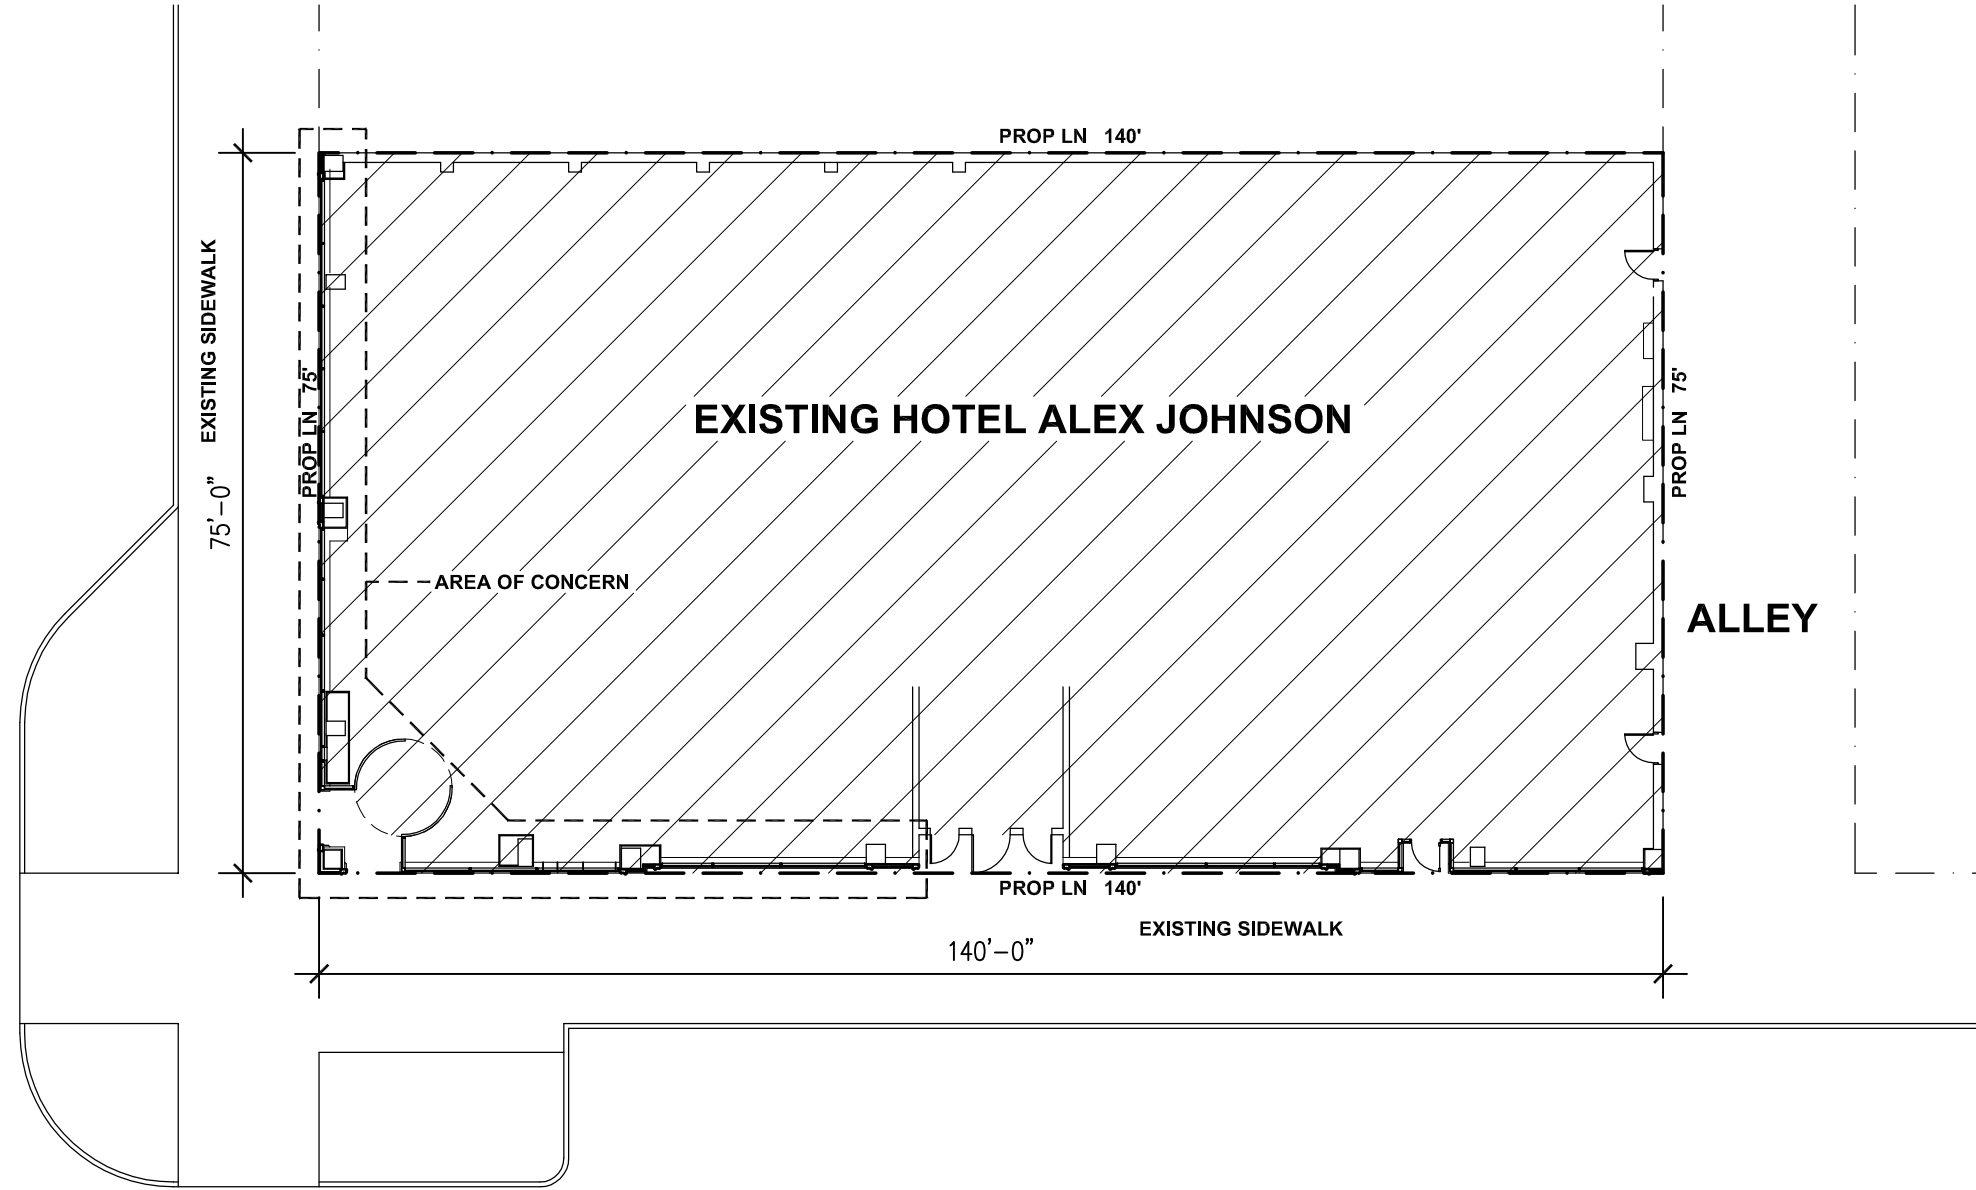

EXISTING HOTEL ALEX JOHNSON

ALLEY

SIXTH STREET

SITE PLAN
SCALE: 1" 20'



SITE NOTES

- NO CHANGE IN BUILDING CONFIGURATION
- NO NEW UTILITIES.
- NO NEW PARKING REQUIRED.
- NO CHANGE IN DRAINAGE VOLUME OR DIRECTION

KDGI
KENNEDY DESIGN GROUP, INC.
4955 ENCHANTED PINES DRIVE
RAPID CITY, SD 57701
605.342.5314
kentk.kdgi@cp.rmidco.net

Revisions	
No.	Description

Project Number: 913	File Name: COVER
Drawn By: RKK	Checked By: RKK
Date: 9.09	



SITE PLAN
RENOVATIONS TO THE HOTEL ALEX JOHNSON
RAPID CITY, SD

DATE: 9.11.09

C1.1
Drawing Number