

THIRSTY'S
OUTDOOR GARDEN DINING
Solution #2


2/26/2010

RAPID CITY, SOUTH DAKOTA


Drawn By TB
 Checked By TB

PRELIMINARY
 NOT FOR
 CONSTRUCTION

baffuto
 art + technology equals architecture
 In Rapid City's West Boulevard Historic District
 rapidcity.southdakota.57701 baffuto@aol.com ph/fax:541.7501
 johna.ziff as for me and my house we will serve the Lord

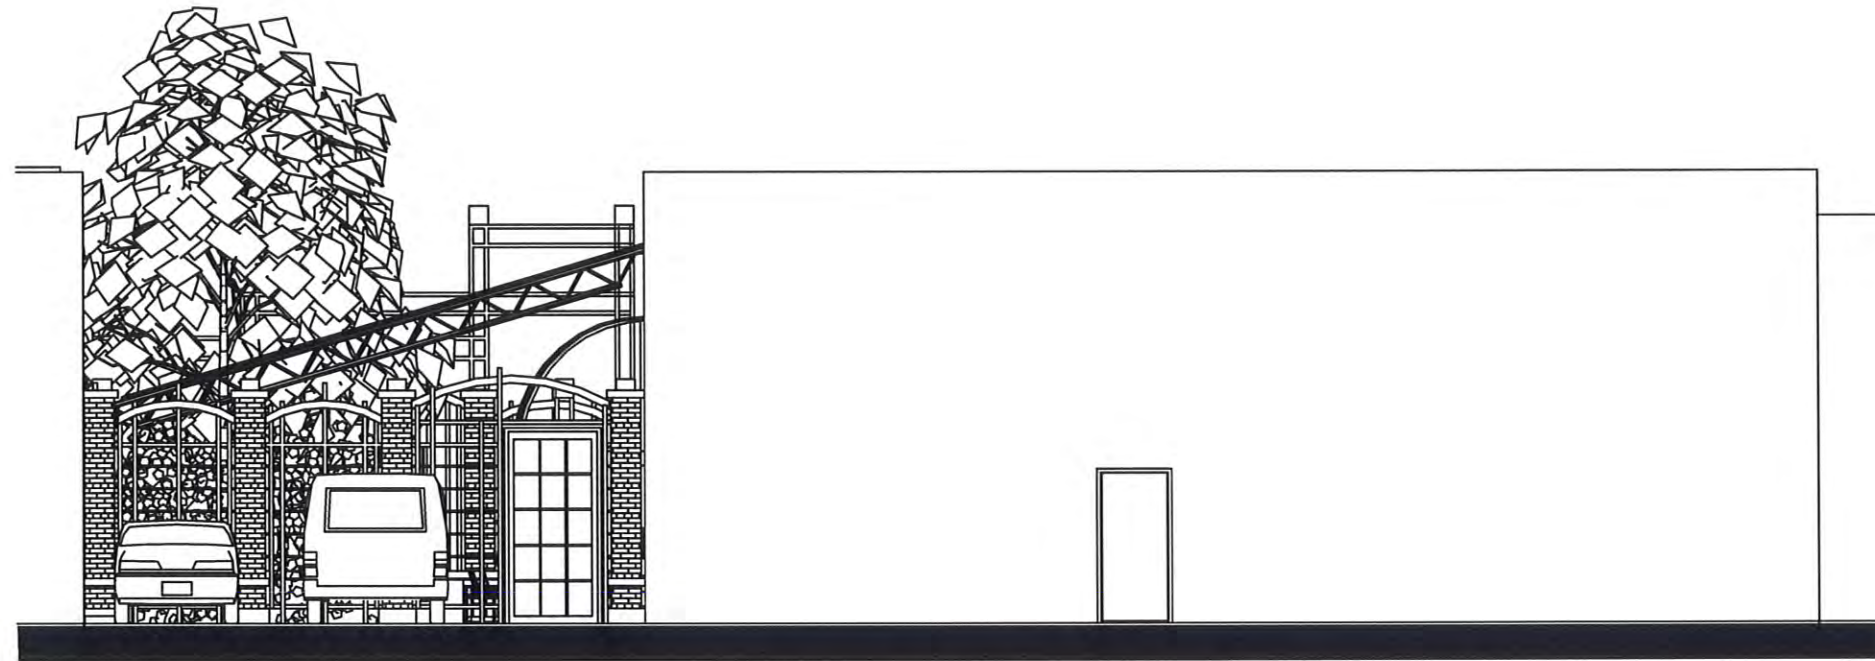

2 SOUTH ELEVATION 1/4" = 1'-0"

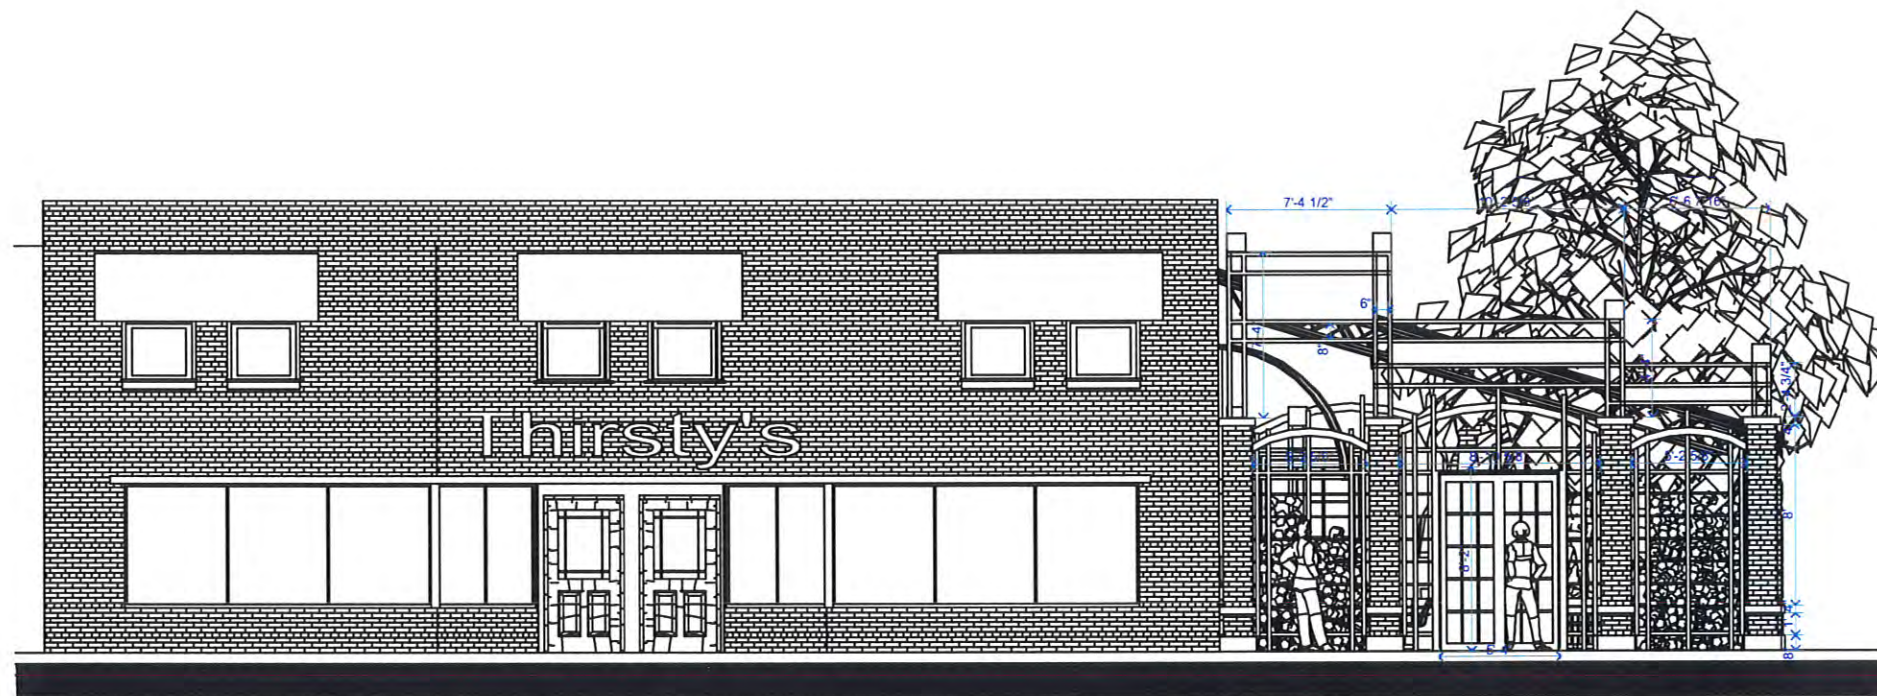

1 NORTH ELEVATION 1/4" = 1'-0"