


REMOVE EXISTING GARAGE DOOR
INFILL SPACE & INSTALL ALUM CLAD WOOD WDW
EXTERIOR SIDING TO BE CANEXEL YELLOWSTONE

REPLACE EXISTING WDW
W/ CASEMENT STYLE
ALUM CLAD WOOD WDW

REPLACE EXISTING WDW
W/ CASEMENT STYLE
ALUM CLAD WOOD WDW

NORTH ELEVATION

SCALE 1/4" = 1'-0"

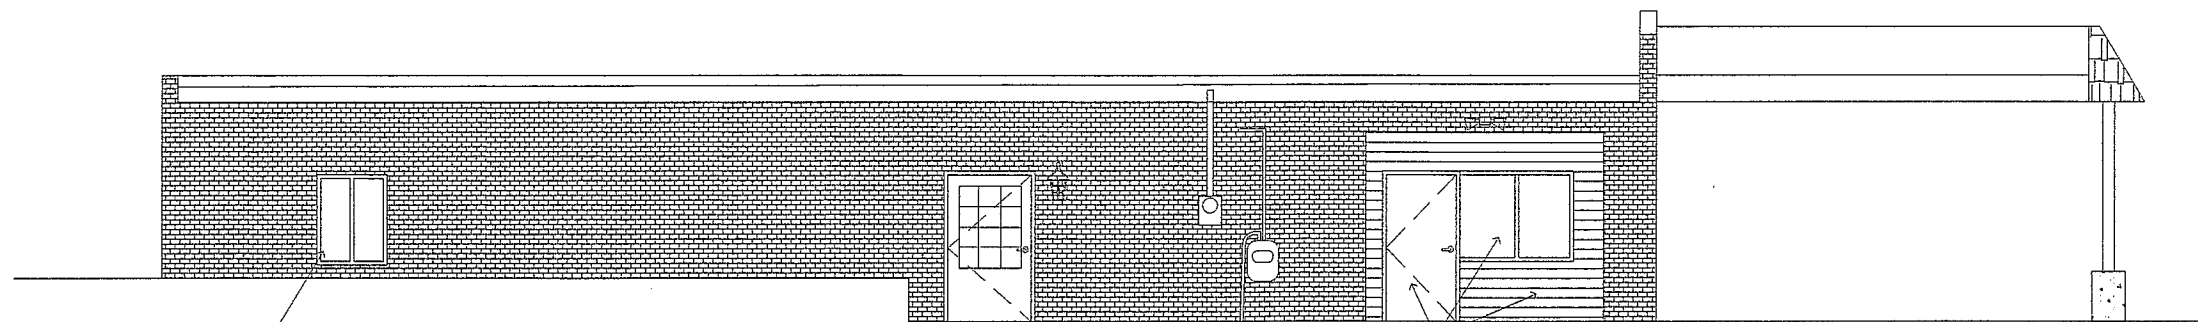


REPLACE EXISTING WDW
W/ CASEMENT STYLE
ALUM CLAD WOOD WDW

REMOVE EXISTING GARAGE DOOR
INFILL SPACE & INSTALL HM DOOR
& ALUM CLAD WOOD WDW
EXTERIOR SIDING TO BE
CANEXEL YELLOWSTONE

SOUTH ELEVATION

SCALE 1/4" = 1'-0"

Revisions	
No.	Description

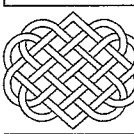

Project Number 08516
 File Name 080402.219.10
 Drawn By LLL
 Checked By LHH
 Date 3-11-10

Henriksen, Inc.
 526 Saint Joseph Street, Suite A
 Rapid City, South Dakota 57701
 Phone (605) 394-0189 Fax (605) 341-9288



North & South Elevation
 Early Foundations Child Care Center
 1123 Kansas City St. Rapid City, SD



A4
 Drawing Number