


WEST ELEVATION

SCALE 1/4" = 1'-0"

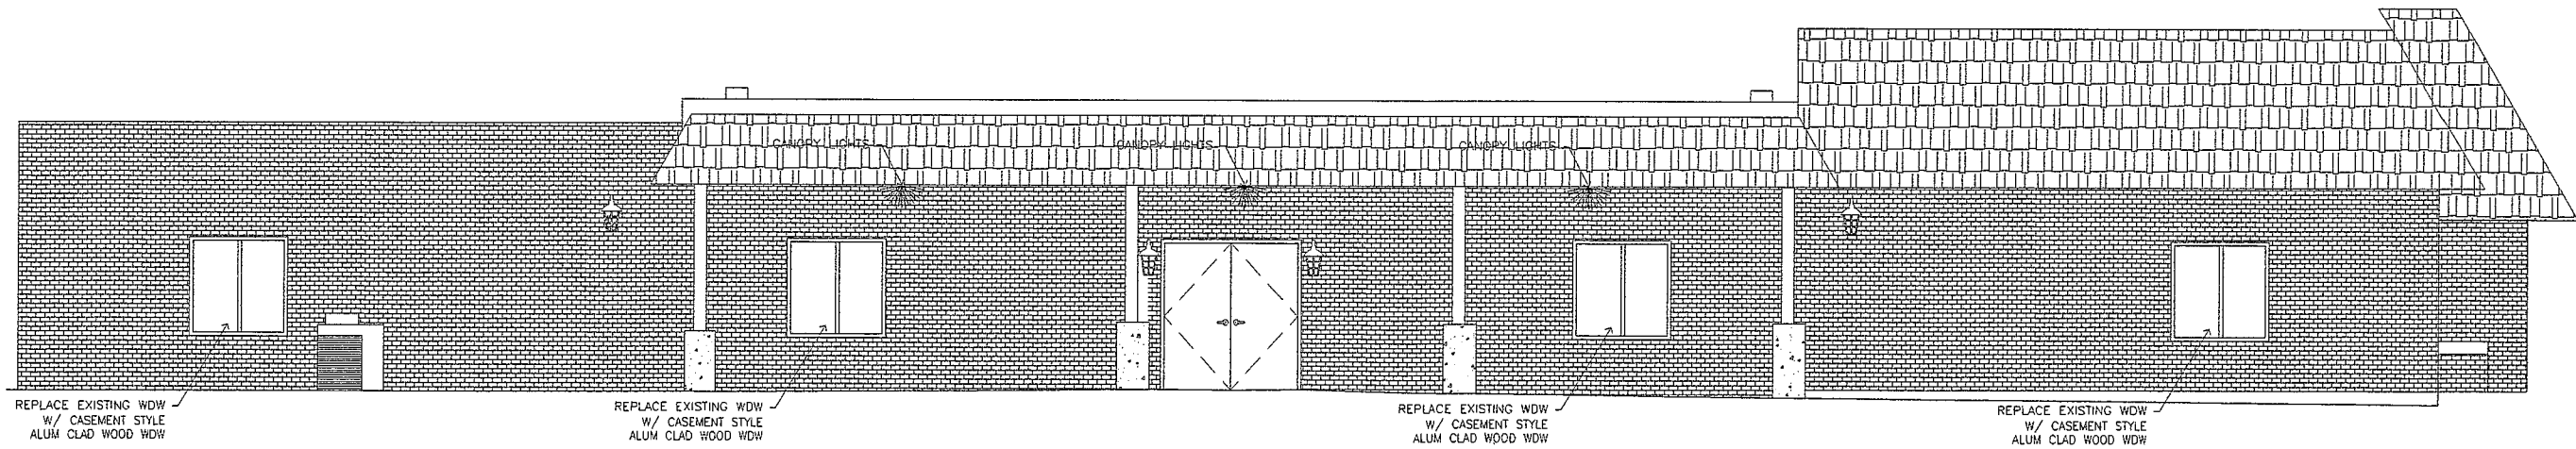

EAST ELEVATION PLAN


SCALE 1/4" = 1'-0"

Revisions			
No.	Date	Description	By


Project Number: 08516
 File Name: 08516-2-15-10
 Drawn By: LLL
 Checked By: LHH
 Date: 3-11-10



Henriksen, Inc.
 526 Saint Joseph Street, Suite A
 Rapid City, South Dakota 57701
 Phone (605) 394-0189 Fax (605) 341-9288

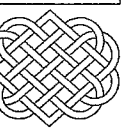

East & West Elevations
 Early Foundations Child Care Center
 1123 Kansas City St. Rapid City, SD

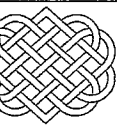

A3
 Drawing Number