


1 SITE PLAN  
SCALE: 1" = 20'

SITE ACREAGE = 1.04 ACRES

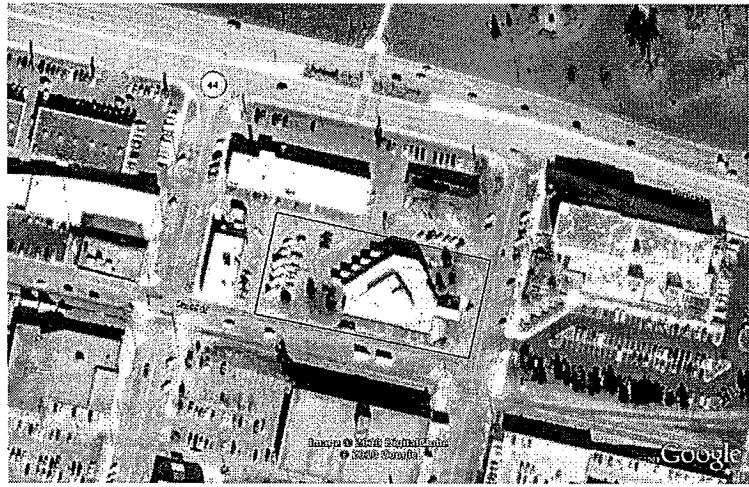

2 VACINITY MAP

**LEGAL DESCRIPTION:**  
 LOT 20-32, BLOCK 64,  
 ORIGINAL TOWN OF RAPID CITY,  
 SECTION 36, TOWNSHIP 2 NORTH,  
 RANGE 7 EAST.  
 OWNER: CITY OF RAPID CITY

NOT FOR  
CONSTRUCTION

**GEIGER**  
ARCHITECTURE


ARCHITECTURE  
DESIGN/BUILD  
RESTORATION  
LANDSCAPE &  
DEVELOPMENT  
LEE & GEIGER  
ARCHITECT  
612 MAIN STREET | RAPID CITY, SD 57701 | 605.341.8842

CONSTRUCTION DOCUMENTS  
 MILO BARBER TRANSPORTATION  
 CENTER SITE IMPROVEMENTS  
 333 SIXTH STREET  
 RAPID CITY, SD 57701


DRAWN BY: TGV, CAD  
 DATE UPDATED: 5/11/10  
 DATE PLOTTED: 5/11/10

DATE PRINTED:  
 REVISIONS PRINTED:  
 REVISION 1:  
 REVISION 2:  
 REVISION 3:


SITE PLAN  
**C1**

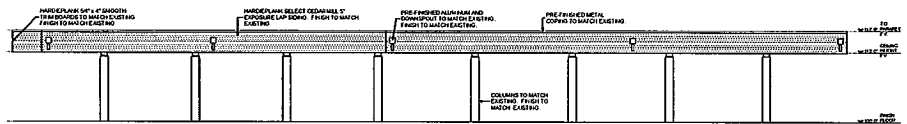


1 NORTH NORTHEAST CANOPY ELEVATION  
SCALE: 3/32" = 1'-0"

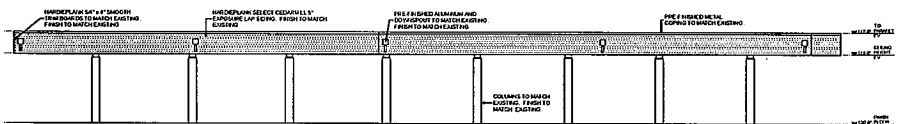


2 EAST NORTHEAST CANOPY ELEVATION  
SCALE: 3/32" = 1'-0"

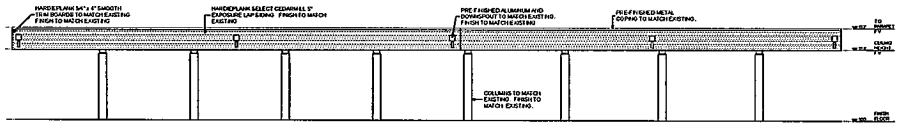


3 WEST SOUTHWEST CANOPY ELEVATION  
SCALE: 3/32" = 1'-0"

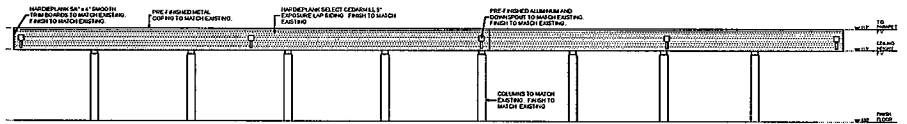


4 SOUTH SOUTHWEST CANOPY ELEVATION  
SCALE: 3/32" = 1'-0"

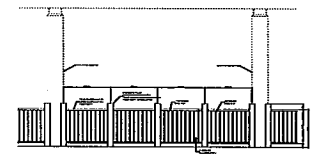


5 TYP. GUARDRAIL ELEVATION  
SCALE: 3/16" = 1'-0"

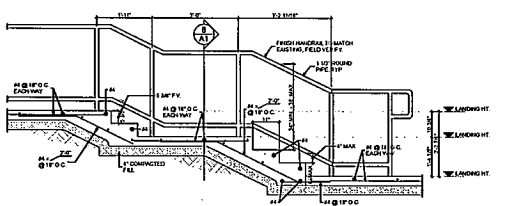


6 STAIR SECTION  
SCALE: 1/2" = 1'-0"

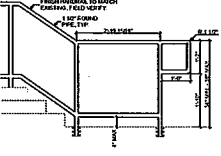


7 STAIR HANDRAIL DTL.  
SCALE: 1/2" = 1'-0"

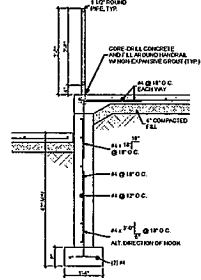


8 STAIR CROSS SECTION  
SCALE: 1/2" = 1'-0"

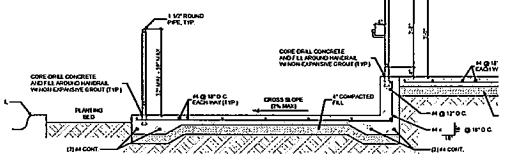

9 RAMP CROSS SECTION  
SCALE: 1/2" = 1'-0"

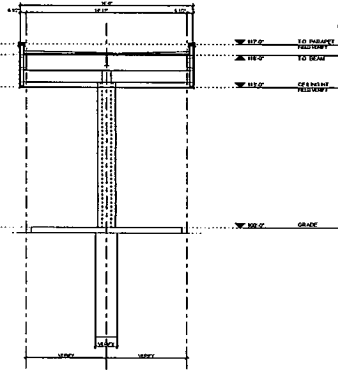

10 CANOPY SECTION  
SCALE: 3/16" = 1'-0"

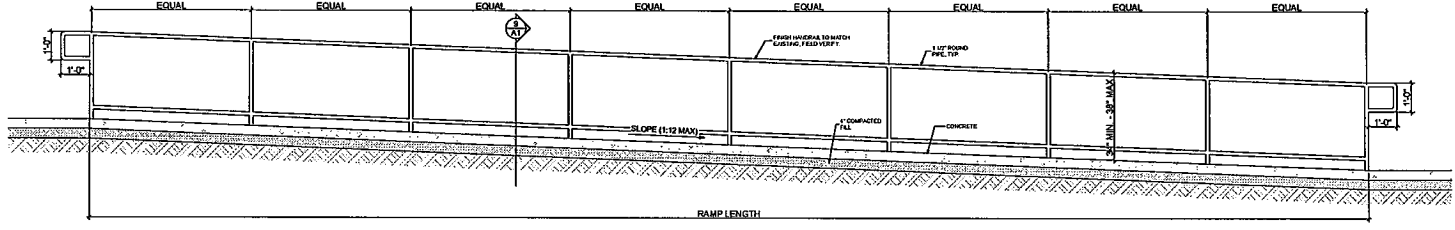

11 RAMP SECTION  
SCALE: 1/2" = 1'-0"

NOT FOR CONSTRUCTION

**CEIGER**  
ARCHITECTURE  
ARCHITECTURE  
DESIGN/BUILD  
RESTORATION  
PLANNING &  
DEVELOPMENT  
LEES CEIGER  
ARCHITECT  
413 MAIN ST. #201 RAPID CITY, SD 57701

CONSTRUCTION DOCUMENTS  
**MILO BARBER TRANSPORTATION CENTER SITE IMPROVEMENTS**  
333 SIXTH STREET  
RAPID CITY, SD 57701

DRAWN BY: TCH, CAD  
DATE UPDATED: 5/11/10  
DATE PLOTTED: 5/11/10

DATE PRINTED:  
REVISIONS PRINTED:  
REVISION 1:  
REVISION 2:  
REVISION 5:

CANOPY ELEVATIONS/  
SECTIONS/  
DETAILS

**A1**