
 


- A. ALL DI
VERIFK
- B. XXX

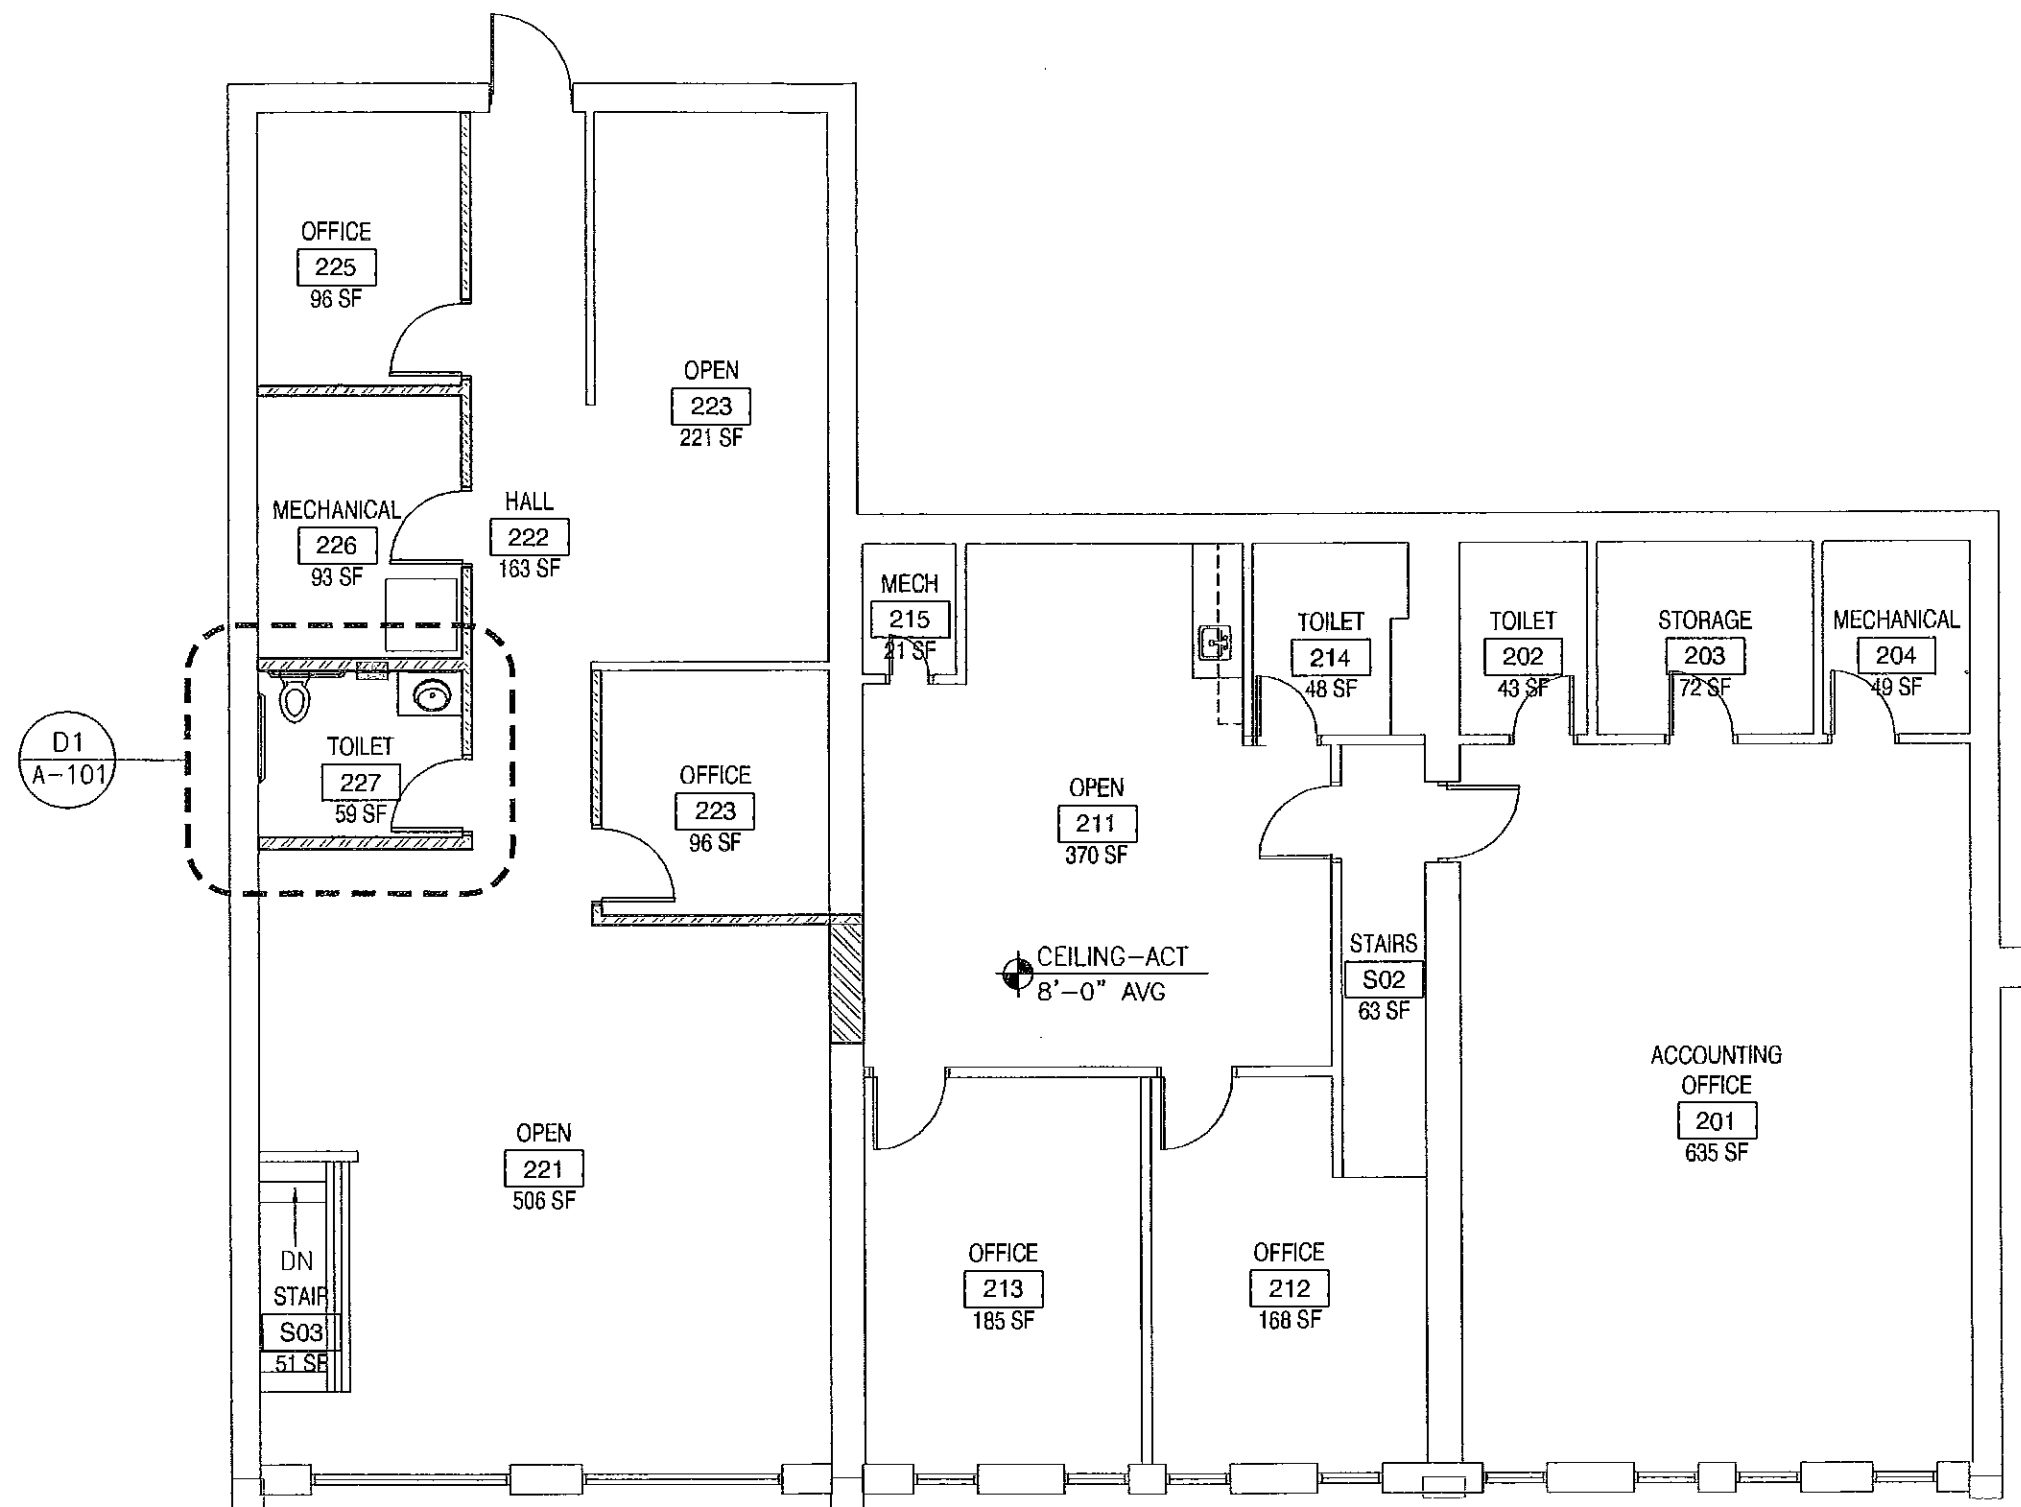

- 1. XXX
- 2. XXX
- 3. XXX

C3 FLOOR PLAN - SECOND FLOOR (3,466 GROSS S.F.)
SCALE: 1/8" = 1'-0"

NAPKIN
L
PAPER