

SEPARATE PERMIT
REQUIRED FOR
SIGNS



Thirsty's

NORTH ELEVATION


SCALE: 1/8" = 1'0"

4

PLEASE KEEP THE NAME OF THE ESTABLISHMENT CONFIDENTIAL.

EXTERIOR LIGHTING DISCHARGE LIGHTING REQUIRED PER IBC 1006.1

No Parapet or Devolat Lot.

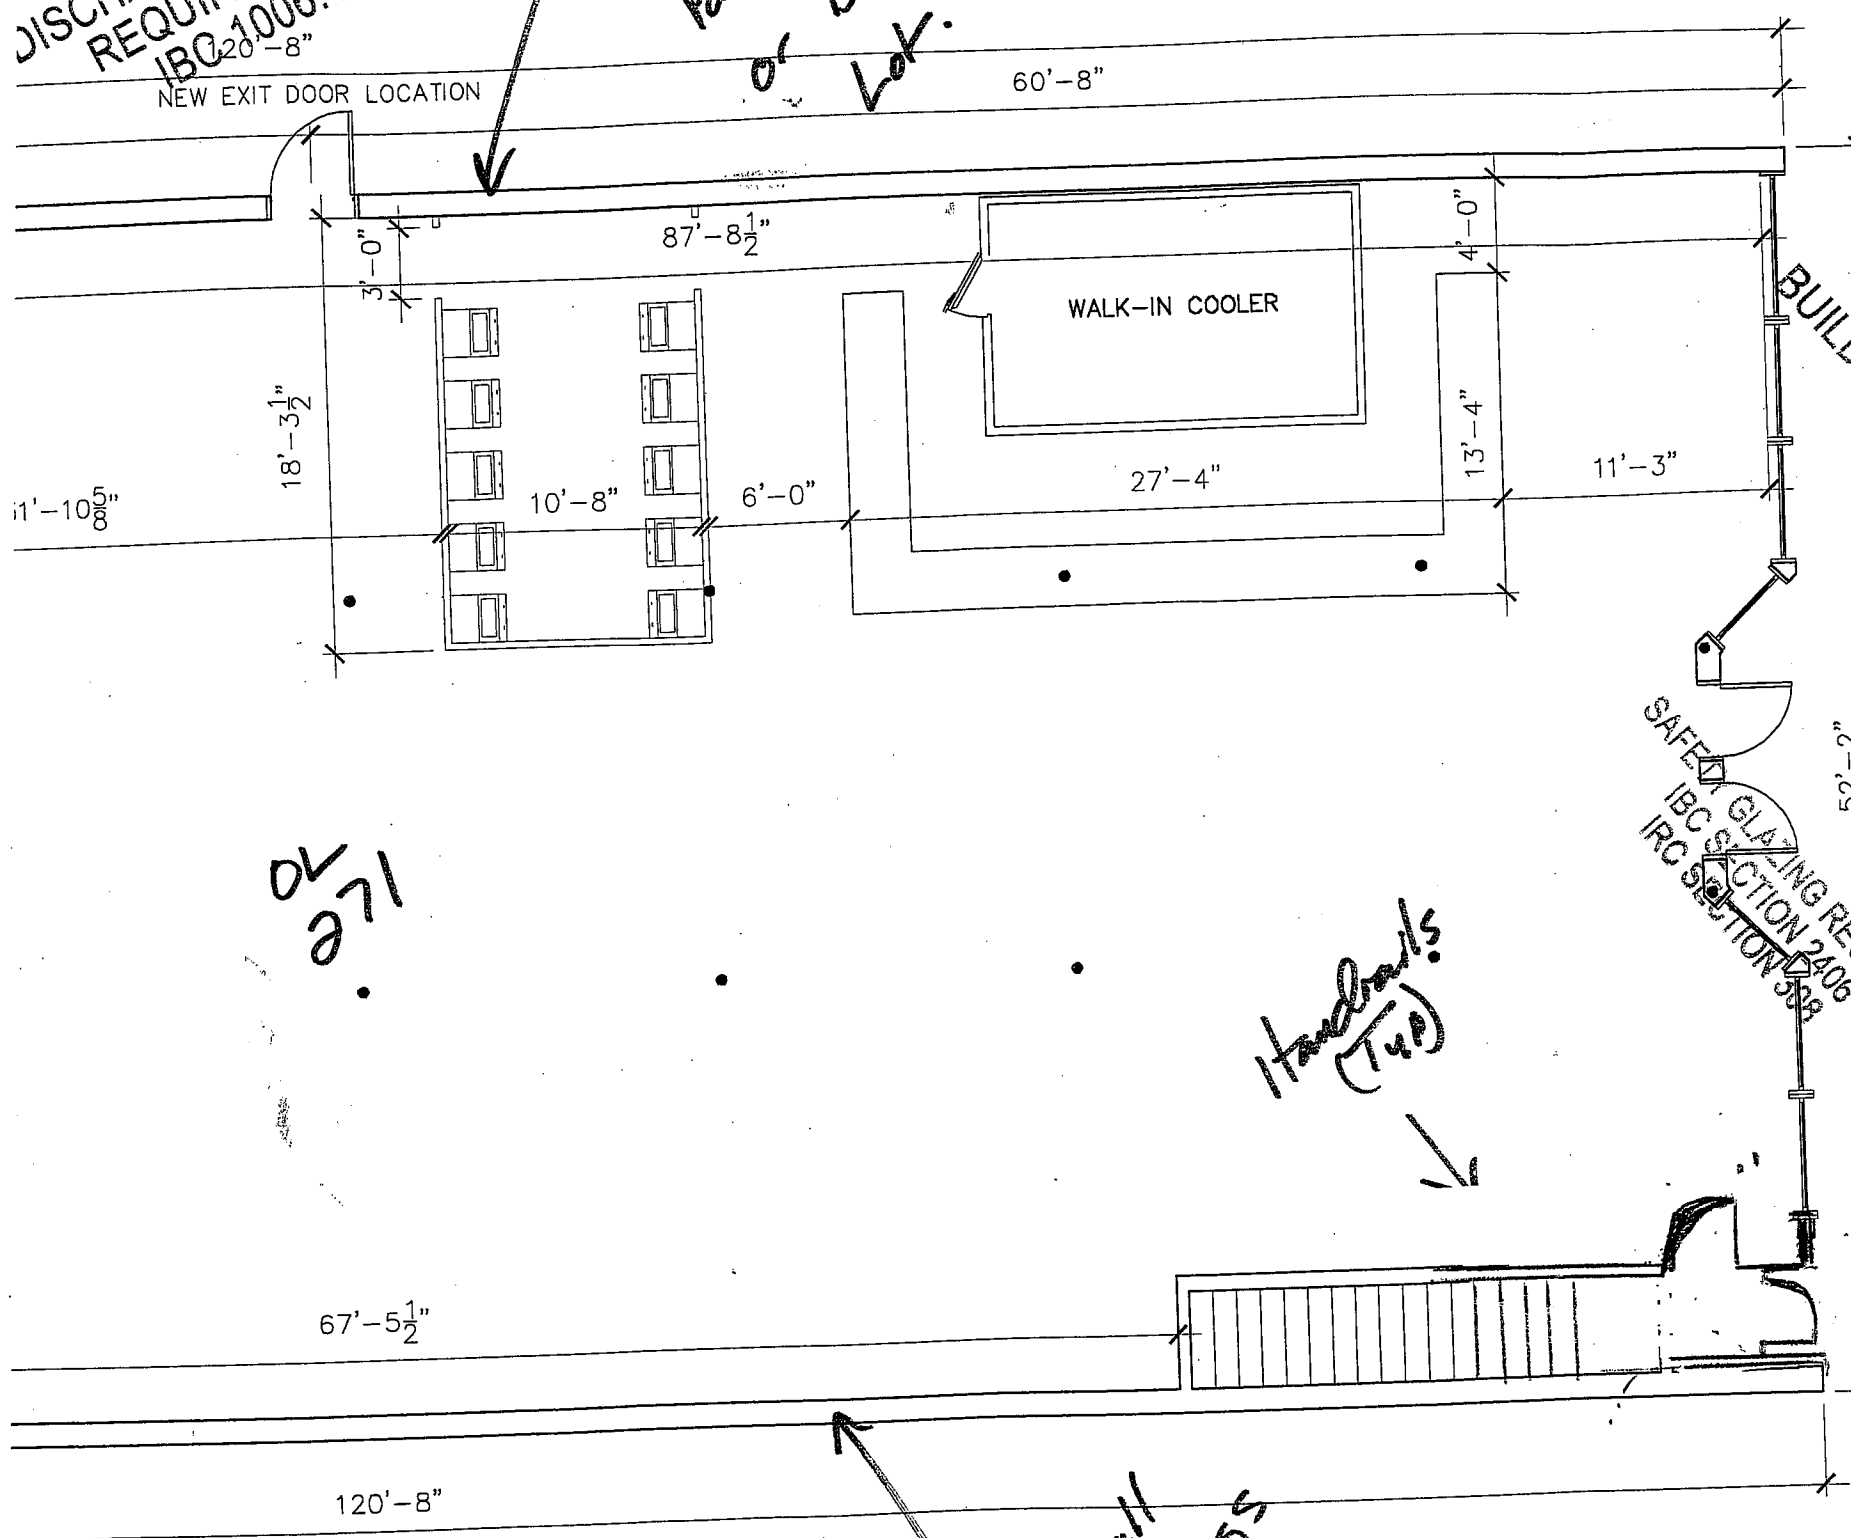

WHEN KEYED LOCK IS PROVIDED, SIGN MAIN EXIT UNLOCKED WHEN BUILDING IS OCCUPIED.

EXTERIOR EXIT LIGHTING REQUIRED PER IBC 1006.1

SAFE GLAZING REQUIRED IBC SECTION 2406 IRC SECTION 508

Handrails (Tub)

1/2" Wall No openings Parapet Req

EXITS REQ'D 2 EM LIGHTS yes
 OCC LOAD 274 M ok LAVS ok
 POST 3" LTRS yes W ok LAVS ok
 EXIT SIGNS yes PANIC H'WARE yes

OCC GROUP A-3 SPRINKLER yes
 CONST TYPE EB BASIC ok
 HEIGHT ok ALLOWED ok
 STORIES 2 AREA SEP no

MAIN LEVEL FLOOR PLAN

SCALE: 1/16" = 1'0"

