



THIS DOCUMENT(S) IS (ARE) THE PROPERTY OF THE DRAWING BOARD INC. AND SHALL NOT BE USED FOR ANY OTHER PROJECT FOR ANY REASON WITHOUT THE WRITTEN CONSENT OF THE DRAWING BOARD INC.

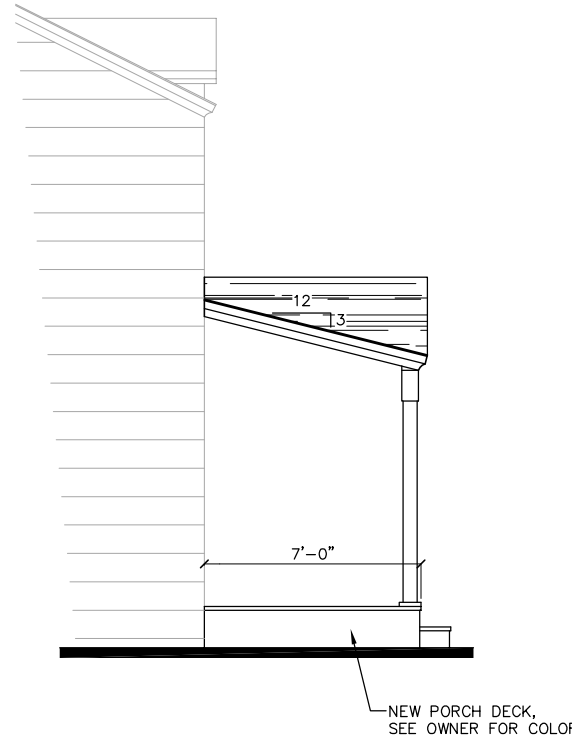

LEFT SIDE ELEVATION
SCALE: 1/4" = 1'-0"

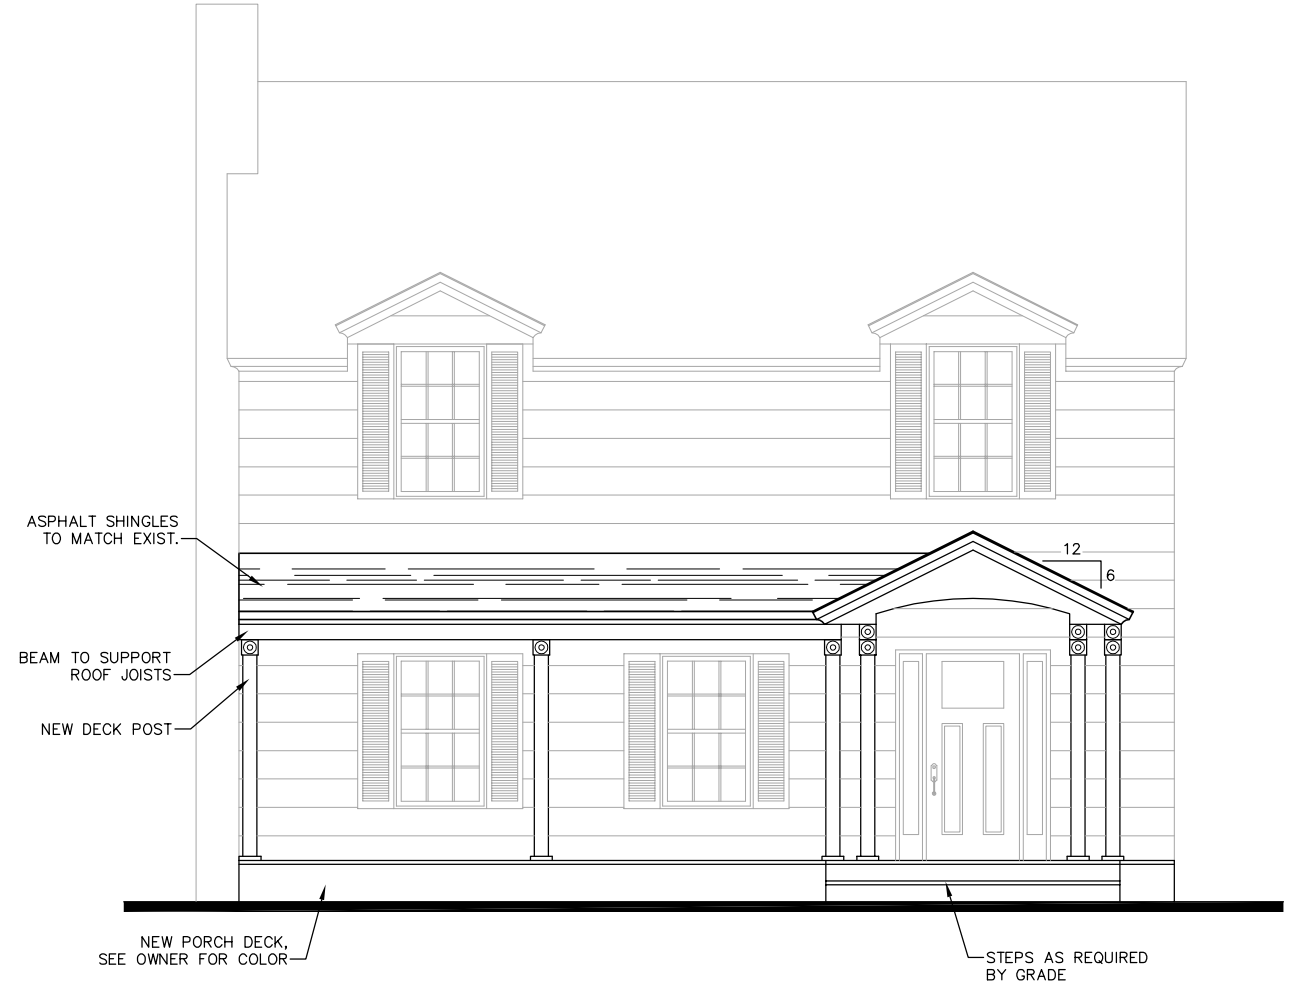

FRONT ELEVATION
SCALE: 1/4" = 1'-0"


- NOTES:**
- 1) GUTTERS & DOWN SPOUTS NOT SHOWN.
 - 2) EXTERIOR FINISH, STYLE & COLOR BY OWNER.
 - 3) PROVIDE ROOF AND SOFFIT VENTS TO ADEQUETLY VENTILATE ROOF SPACE. COORDINATE SIZE OF VENT AND LOCATIONS WITH VENT MANUFACTURER. (IRC SECTION 806)
 - 4) SLOPE GRADE AWAY FROM HOUSE AND PORCH. PROVIDE POSITIVE DRAINAGE FOR ALL GROUND WATER AND RUNOFF WATER AWAY FROM BUILDING. TYPICAL ALL SIDES.
 - 5) SHINGLE COLOR & STYLE BY OWNER.
 - 6) GRADES SHOWN ARE ASSUMED. CONTRACTOR SHALL COORDINATE FOUNDATIONS & GRADE ELEVATION w/ ACTUAL SITE CONDITIONS.
 - 7) GENERAL CONTRACTOR SHALL VERIFY ALL DIMENSIONS AND SIZES PRIOR TO STARTING THE PROJECT.
 - 8) ALL WOOD IN CONTACT w/ GRADE OR CONCRETE SHALL BE TREATED OR DECAY-INSECT RESISTANT. RE: IRC SECTION R319 & R320.
 - 9) ALL TRADES TO COMPLY TO ALL STATE, COUNTY, AND LOCAL CODES AND REGULATIONS.

- PLAN LEGEND:**
- IRC - DENOTES (INTERNATIONAL RESIDENTIAL CODE)
 - R&S - DENOTES ROD AND SHELF IN CLOSET
 - FD - DENOTES FLOOR DRAIN
 - G.C. - DENOTES GENERAL CONTRACTOR
 - † - DENOTES HOSE BIB


NOTE:
WHILE EVERY ATTEMPT HAS BEEN MADE DURING THE PREPARATION OF THESE PLANS TO AVOID MISTAKES, THE MAKER CANNOT GUARANTEE AGAINST HUMAN ERROR. THE CONTRACTORS AND OWNER MUST CHECK AND VERIFY ALL DIMENSIONS AND OTHER DETAILS AND COORDINATE BETWEEN ALL ASPECTS, AND TRADES DURING THE CONSTRUCTION PROCESS TO ELIMINATE, AND PREVENT CONFLICTS, AND PROBLEMS. DO NOT SCALE THESE DRAWINGS

Sheet title: **BASEMENT PLAN**
Project title: **KIP HARRINGTON RESIDENCE**
RAPID CITY, SOUTH DAKOTA
IF THIS PRINT IS NOT 18"x24" IT IS NOT TO SCALE


Date: 4/24/12
Designed: _____
Drawn: RJT
Checked: _____
Project Number: 12007
File Name: 12007

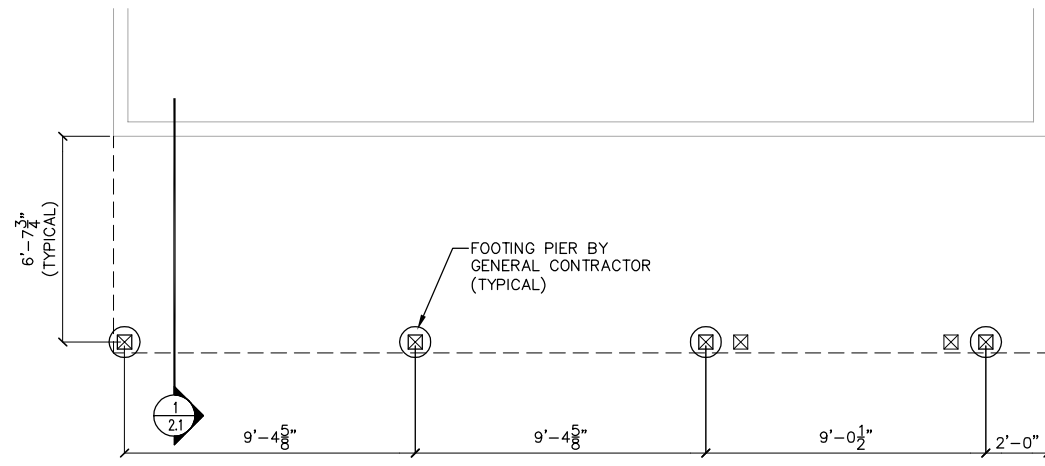

FOUNDATION PLAN
SCALE: 1/4" = 1'-0"

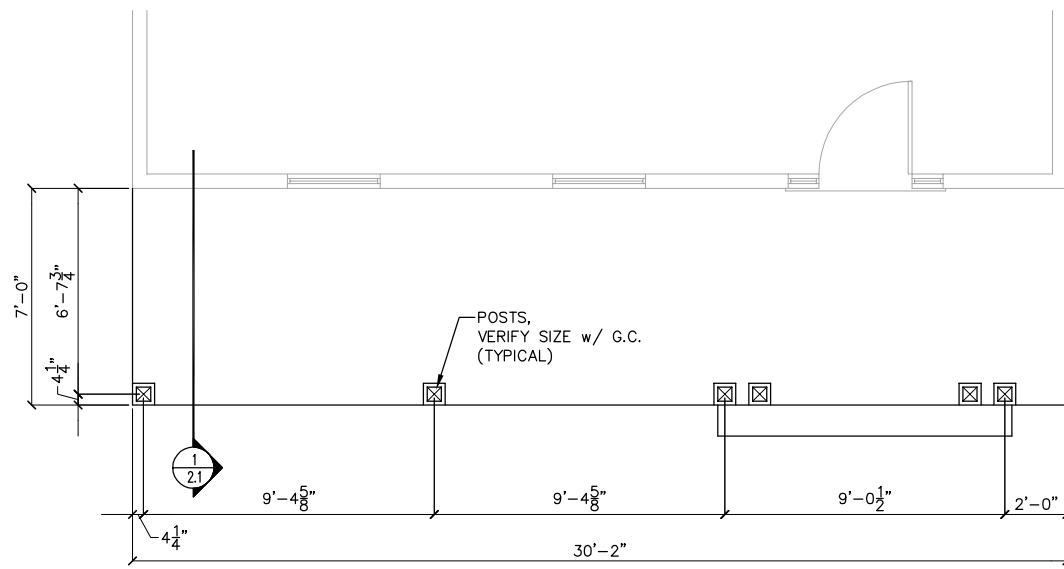


PORCH PLAN
SCALE: 1/4" = 1'-0"

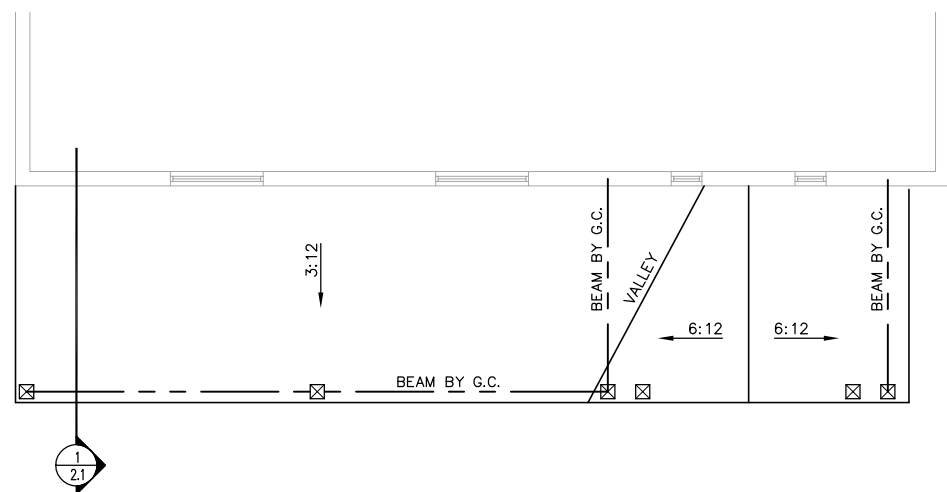

ROOF PLAN
SCALE: 1/4" = 1'-0"

FOUNDATION ANCHORAGE:

TREATED WOOD SILL PLATES SHALL BE ANCHORED TO THE FOUNDATION WITH ANCHOR BOLTS SPACED AT 6'o.c. MAXIMUM. THERE SHALL BE A MINIMUM OF (2) BOLTS PER PLATE SECTION WITH (1) BOLT LOCATED NOT MORE THAN 12" OR LESS THAN (7) BOLT DIAMETERS FROM EACH END OF THE PLATE SECTION. ANCHOR BOLTS SHALL BE AT LEAST 1/2"Ø AND SHALL EXTEND A MINIMUM OF 7" INTO FOUNDATION. INTERIOR BEARING WALL BOTTOM PLATES SHALL BE ANCHORED WITH APPROVED FASTENERS. A NUT AND WASHER SHALL BE TIGHTENED ON EACH BOLT TO THE PLATE. SILL PLATES SHALL BE PROTECTED AGAINST DECAY AS REQUIRED BY IRC SECTIONS R318, AND R319. ALL WOOD IN CONTACT WITH CONCRETE SHALL BE PRESSURE TREATED.

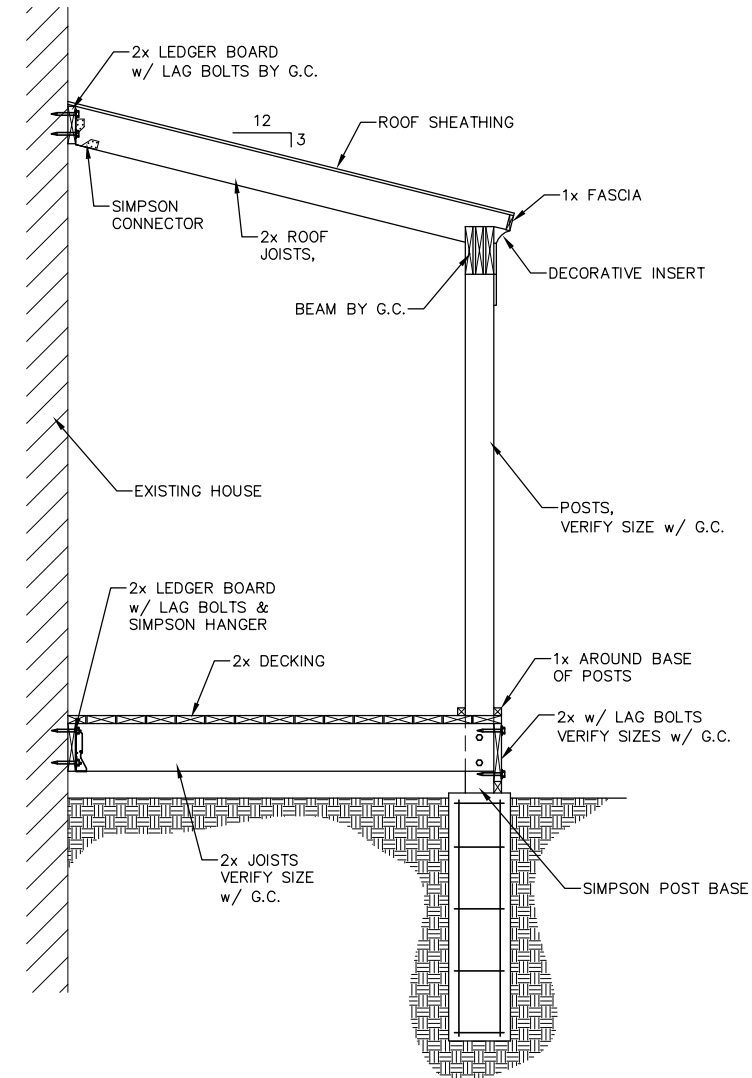

1 BUILDING SECTION
SCALE: 1/4" = 1'-0"

- NOTES:
- TRUSS MANUFACTURER TO VERIFY ALL LOADING & BEARING LOCATIONS.
 - ROOF PLAN SHOWN WAS USED FOR COMPLETING DESIGN CONCEPT IN THESE DRAWINGS, AND SHALL BE MODIFIED AS NECESSARY BY ROOF TRUSS DESIGNER/MANUFACTURER.
 - TOP OF PLATE @ MAIN FLOOR IS 8'-1 1/8" UNLESS NOTED OTHERWISE.
 - PROVIDE ATTIC VENTILATION PER IRC 806
 - PROVIDE ICE & WATER SHIELD PER IRC 905.2.7
 - VERIFY ALL RIDGE VENT SIZES w/ GENERAL CONTRACTOR.

NOTE:
WHILE EVERY ATTEMPT HAS BEEN MADE DURING THE PREPARATION OF THESE PLANS TO AVOID MISTAKES, THE MAKER CANNOT GUARANTEE AGAINST HUMAN ERROR. THE CONTRACTORS AND OWNER MUST CHECK AND VERIFY ALL DIMENSIONS AND OTHER DETAILS AND COORDINATE BETWEEN ALL ASPECTS, AND TRADES DURING THE CONSTRUCTION PROCESS TO ELIMINATE, AND PREVENT CONFLICTS, AND PROBLEMS. DO NOT SCALE THESE DRAWINGS

THIS DOCUMENT(S) IS (ARE) THE PROPERTY OF THE DRAWING BOARD INC. AND SHALL NOT BE USED FOR ANY OTHER PROJECT FOR ANY REASON WITHOUT THE WRITTEN CONSENT OF THE DRAWING BOARD INC.

Sheet title:
PLANS & BUILDING SECTION


Project title:
KIP HARRINGTON RESIDENCE

RAPID CITY, SOUTH DAKOTA
IF THIS PRINT IS NOT 18"x24" IT IS NOT TO SCALE

Date: 4/24/12
Designed:
Drawn: RJT
Checked:
Project Number: 12007
File Name: 12007

Sheet:
2.1

THIS DOCUMENT(S) IS (ARE) THE PROPERTY OF THE DRAWING BOARD INC. AND SHALL NOT BE USED FOR ANY OTHER PROJECT FOR ANY REASON WITHOUT THE WRITTEN CONSENT OF THE DRAWING BOARD INC.

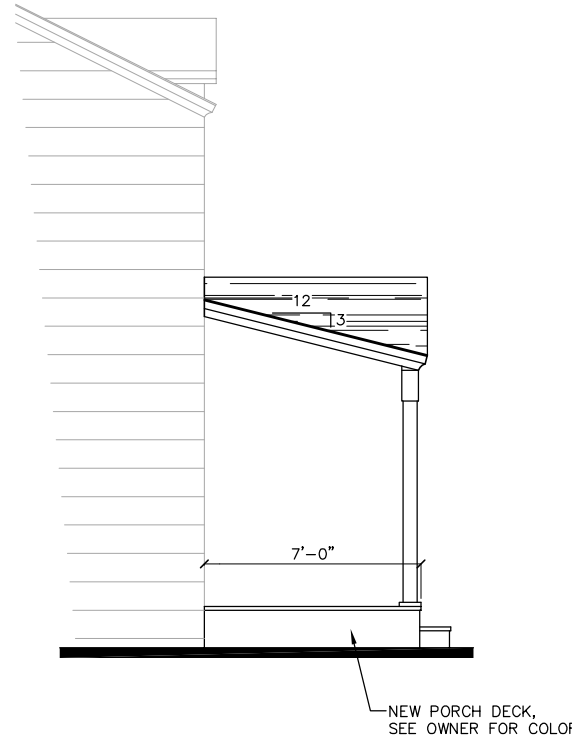

LEFT SIDE ELEVATION
 SCALE: 1/4" = 1'-0"



FRONT ELEVATION
 SCALE: 1/4" = 1'-0"


- NOTES:**
- 1) GUTTERS & DOWN SPOUTS NOT SHOWN.
 - 2) EXTERIOR FINISH, STYLE & COLOR BY OWNER.
 - 3) PROVIDE ROOF AND SOFFIT VENTS TO ADEQUETLY VENTILATE ROOF SPACE. COORDINATE SIZE OF VENT AND LOCATIONS WITH VENT MANUFACTURER. (IRC SECTION 806)
 - 4) SLOPE GRADE AWAY FROM HOUSE AND PORCH. PROVIDE POSITIVE DRAINAGE FOR ALL GROUND WATER AND RUNOFF WATER AWAY FROM BUILDING. TYPICAL ALL SIDES.
 - 5) SHINGLE COLOR & STYLE BY OWNER.
 - 6) GRADES SHOWN ARE ASSUMED. CONTRACTOR SHALL COORDINATE FOUNDATIONS & GRADE ELEVATION w/ ACTUAL SITE CONDITIONS.
 - 7) GENERAL CONTRACTOR SHALL VERIFY ALL DIMENSIONS AND SIZES PRIOR TO STARTING THE PROJECT.
 - 8) ALL WOOD IN CONTACT w/ GRADE OR CONCRETE SHALL BE TREATED OR DECAY-INSECT RESISTANT. RE: IRC SECTION R319 & R320.
 - 9) ALL TRADES TO COMPLY TO ALL STATE, COUNTY, AND LOCAL CODES AND REGULATIONS.

- PLAN LEGEND:**
- IRC - DENOTES (INTERNATIONAL RESIDENTIAL CODE)
 - R&S - DENOTES ROD AND SHELF IN CLOSET
 - FD - DENOTES FLOOR DRAIN
 - G.C. - DENOTES GENERAL CONTRACTOR
 - † - DENOTES HOSE BIB


NOTE:
 WHILE EVERY ATTEMPT HAS BEEN MADE DURING THE PREPARATION OF THESE PLANS TO AVOID MISTAKES, THE MAKER CANNOT GUARANTEE AGAINST HUMAN ERROR. THE CONTRACTORS AND OWNER MUST CHECK AND VERIFY ALL DIMENSIONS AND OTHER DETAILS AND COORDINATE BETWEEN ALL ASPECTS, AND TRADES DURING THE CONSTRUCTION PROCESS TO ELIMINATE, AND PREVENT CONFLICTS, AND PROBLEMS. DO NOT SCALE THESE DRAWINGS

Sheet title: **BASEMENT PLAN**
 Project title: **KIP HARRINGTON RESIDENCE**
RAPID CITY, SOUTH DAKOTA
 IF THIS PRINT IS NOT 18"x24" IT IS NOT TO SCALE


Date: 4/26/12
 Designed: _____
 Drawn: RJT
 Checked: _____
 Project Number: 12007
 File Name: 12007

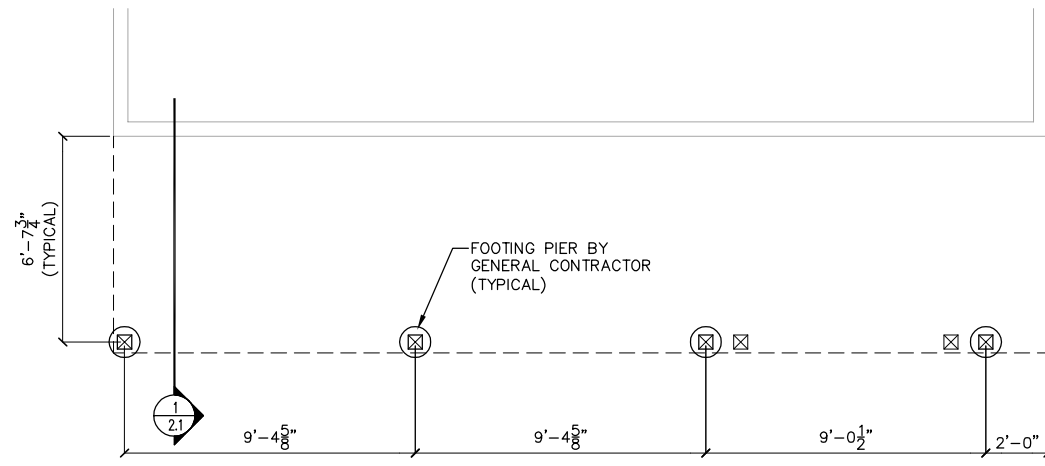

FOUNDATION PLAN
SCALE: 1/4" = 1'-0"

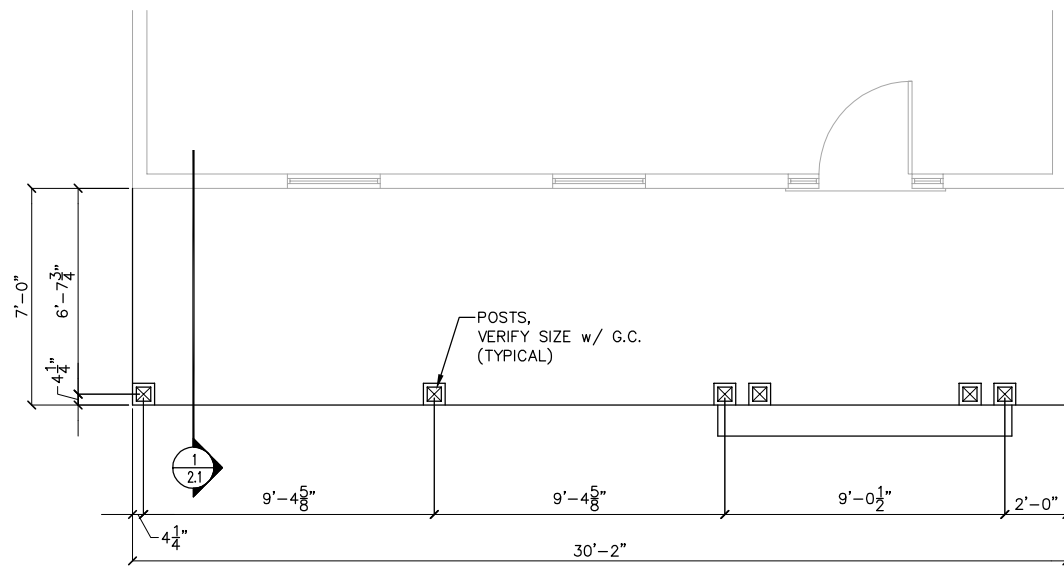


PORCH PLAN
SCALE: 1/4" = 1'-0"

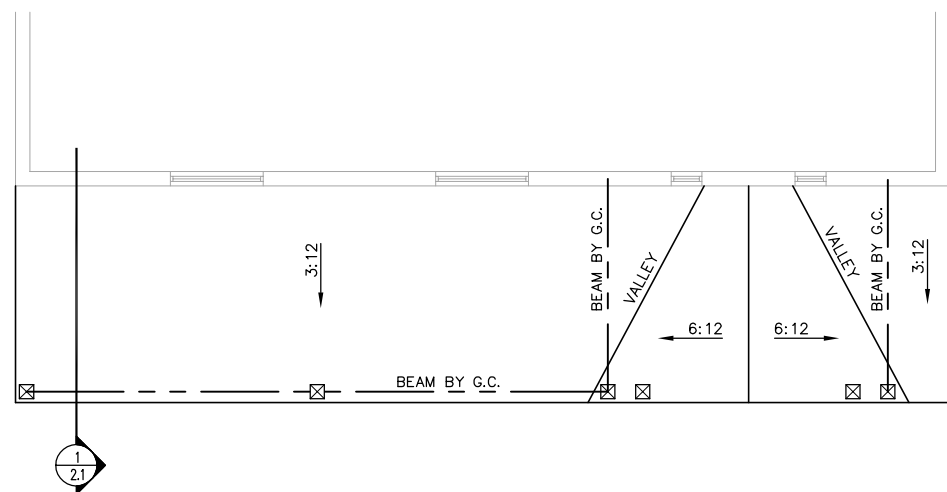

ROOF PLAN
SCALE: 1/4" = 1'-0"

FOUNDATION ANCHORAGE:

TREATED WOOD SILL PLATES SHALL BE ANCHORED TO THE FOUNDATION WITH ANCHOR BOLTS SPACED AT 6'o.c. MAXIMUM. THERE SHALL BE A MINIMUM OF (2) BOLTS PER PLATE SECTION WITH (1) BOLT LOCATED NOT MORE THAN 12" OR LESS THAN (7) BOLT DIAMETERS FROM EACH END OF THE PLATE SECTION. ANCHOR BOLTS SHALL BE AT LEAST 1/2"Ø AND SHALL EXTEND A MINIMUM OF 7" INTO FOUNDATION. INTERIOR BEARING WALL BOTTOM PLATES SHALL BE ANCHORED WITH APPROVED FASTENERS. A NUT AND WASHER SHALL BE TIGHTENED ON EACH BOLT TO THE PLATE. SILL PLATES SHALL BE PROTECTED AGAINST DECAY AS REQUIRED BY IRC SECTIONS R318, AND R319. ALL WOOD IN CONTACT WITH CONCRETE SHALL BE PRESSURE TREATED.

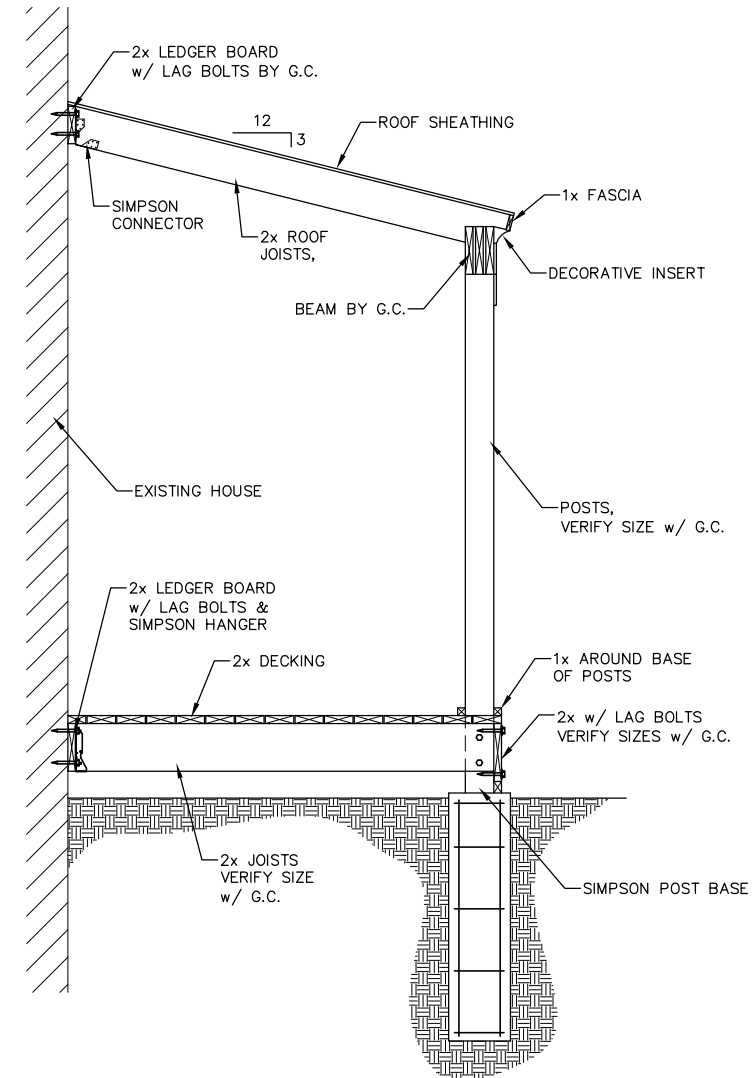

1 BUILDING SECTION
SCALE: 1/4" = 1'-0"

- NOTES:
- TRUSS MANUFACTURER TO VERIFY ALL LOADING & BEARING LOCATIONS.
 - ROOF PLAN SHOWN WAS USED FOR COMPLETING DESIGN CONCEPT IN THESE DRAWINGS, AND SHALL BE MODIFIED AS NECESSARY BY ROOF TRUSS DESIGNER/MANUFACTURER.
 - TOP OF PLATE @ MAIN FLOOR IS 8'-1 1/8" UNLESS NOTED OTHERWISE.
 - PROVIDE ATTIC VENTILATION PER IRC 806
 - PROVIDE ICE & WATER SHIELD PER IRC 905.2.7
 - VERIFY ALL RIDGE VENT SIZES w/ GENERAL CONTRACTOR.

NOTE:
WHILE EVERY ATTEMPT HAS BEEN MADE DURING THE PREPARATION OF THESE PLANS TO AVOID MISTAKES, THE MAKER CANNOT GUARANTEE AGAINST HUMAN ERROR. THE CONTRACTORS AND OWNER MUST CHECK AND VERIFY ALL DIMENSIONS AND OTHER DETAILS AND COORDINATE BETWEEN ALL ASPECTS, AND TRADES DURING THE CONSTRUCTION PROCESS TO ELIMINATE, AND PREVENT CONFLICTS, AND PROBLEMS. DO NOT SCALE THESE DRAWINGS

THIS DOCUMENT(S) IS (ARE) THE PROPERTY OF THE DRAWING BOARD INC. AND SHALL NOT BE USED FOR ANY OTHER PROJECT FOR ANY REASON WITHOUT THE WRITTEN CONSENT OF THE DRAWING BOARD INC.

Sheet title:
PLANS & BUILDING SECTION

Project title:
KIP HARRINGTON RESIDENCE

RAPID CITY, SOUTH DAKOTA
IF THIS PRINT IS NOT 18"x24" IT IS NOT TO SCALE

Date: 4/26/12
Designed:
Drawn: RJT
Checked:
Project Number: 12007
File Name: 12007

Sheet:
2.1