


TSP, Inc.
 600 Kansas City St.
 Rapid City, SD 57701
 phone: (605) 343-6102
 fax: (605) 343-7159
 www.teamtsp.com



KEY NOTES: DEMOLITION PLAN

- 1 REMOVE WALL UP TO BOTTOM OF EXISTING BULKHEAD.
- 2 REMOVE BUILT-IN DESKS AND CASEWORK.
- 3 REMOVE CARPET.

NOTE: NOT ALL KEYNOTES MAY BE USED ON EACH PLAN

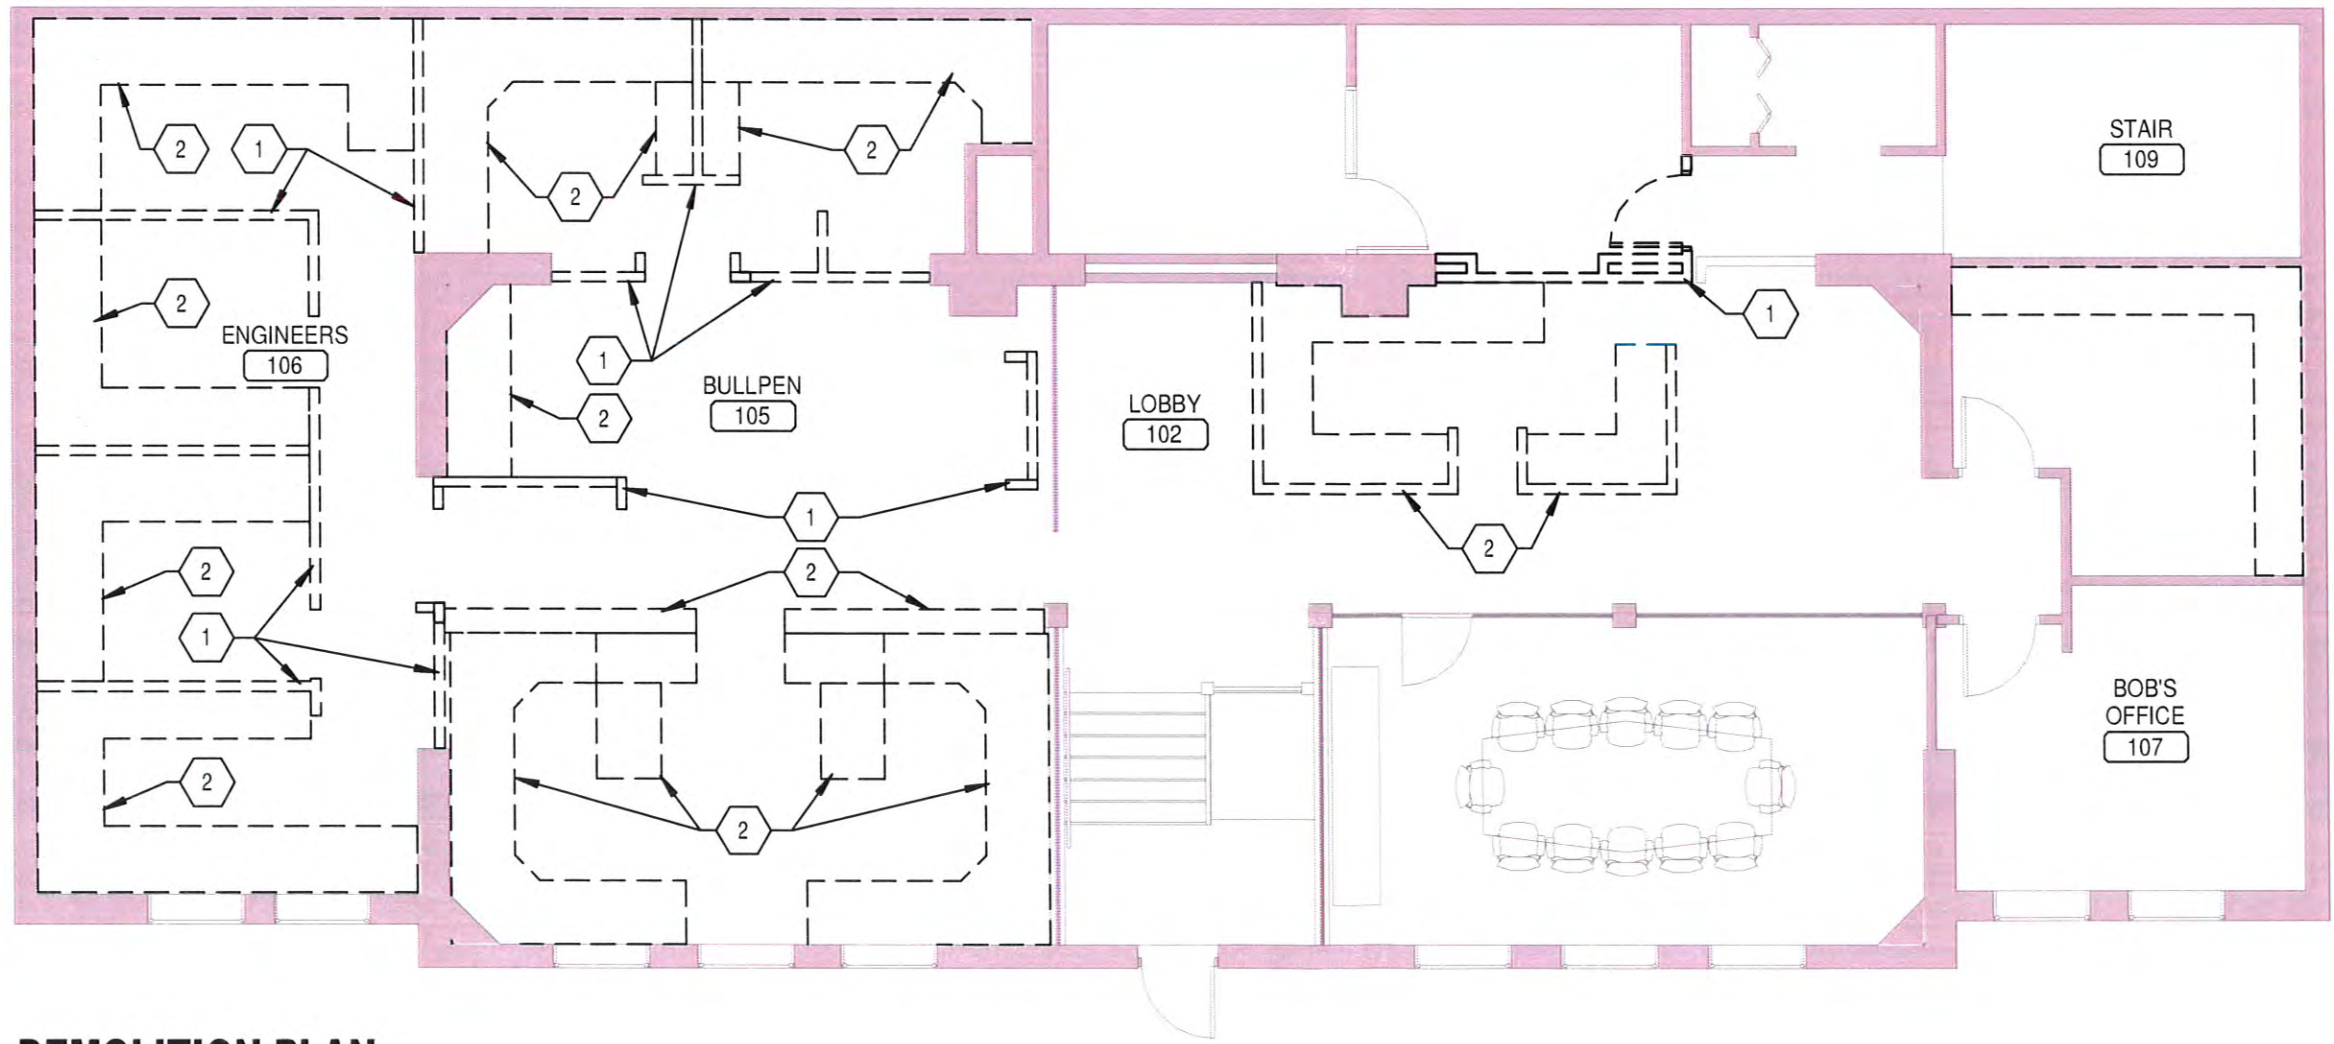

PROJECT TITLE
TSP - 600 KANSAS CITY ST. OFFICE REMODEL
 RAPID CITY, SD

ISSUES

MARK	DATE	DESCRIPTION

ISSUE DATE	DRAWN BY
07/24/14	AS
PROJECT #	CHECKED BY
03140927	EM
SHEET NAME	

DEMOLITION PLAN

SHEET NUMBER
AD101

PRELIMINARY

G:\2014\03140927 TSP Rapid City_TSP Office Remodel\Drawings\Revit Models\RAP Office Remodel A14 - Main.rvt
 7/24/2014 10:46:13 AM

A1 DEMOLITION PLAN
 1/8" = 1'-0"

G:\2014\103140927 TSP Rapid City_TSP Office Remodel\Drawings\Revit Models\RAP Office Remodel A14 - Main.rvt
 7/24/2014 10:46:14 AM


TSP, Inc.
 600 Kansas City St.
 Rapid City, SD 57701
 phone: (605) 343-6102
 fax: (605) 343-7159
 www.teamtsp.com



KEY NOTES: CEILING DEMOLITION PLAN

- 1 REMOVE PENDANT LIGHT FIXTURE.
- 2 REMOVE 2x4 LAY-IN CEILING FIXTURE.
- 3 REMOVE WINDOW BLINDS.

NOTE: NOT ALL KEYNOTES MAY BE USED ON EACH PLAN

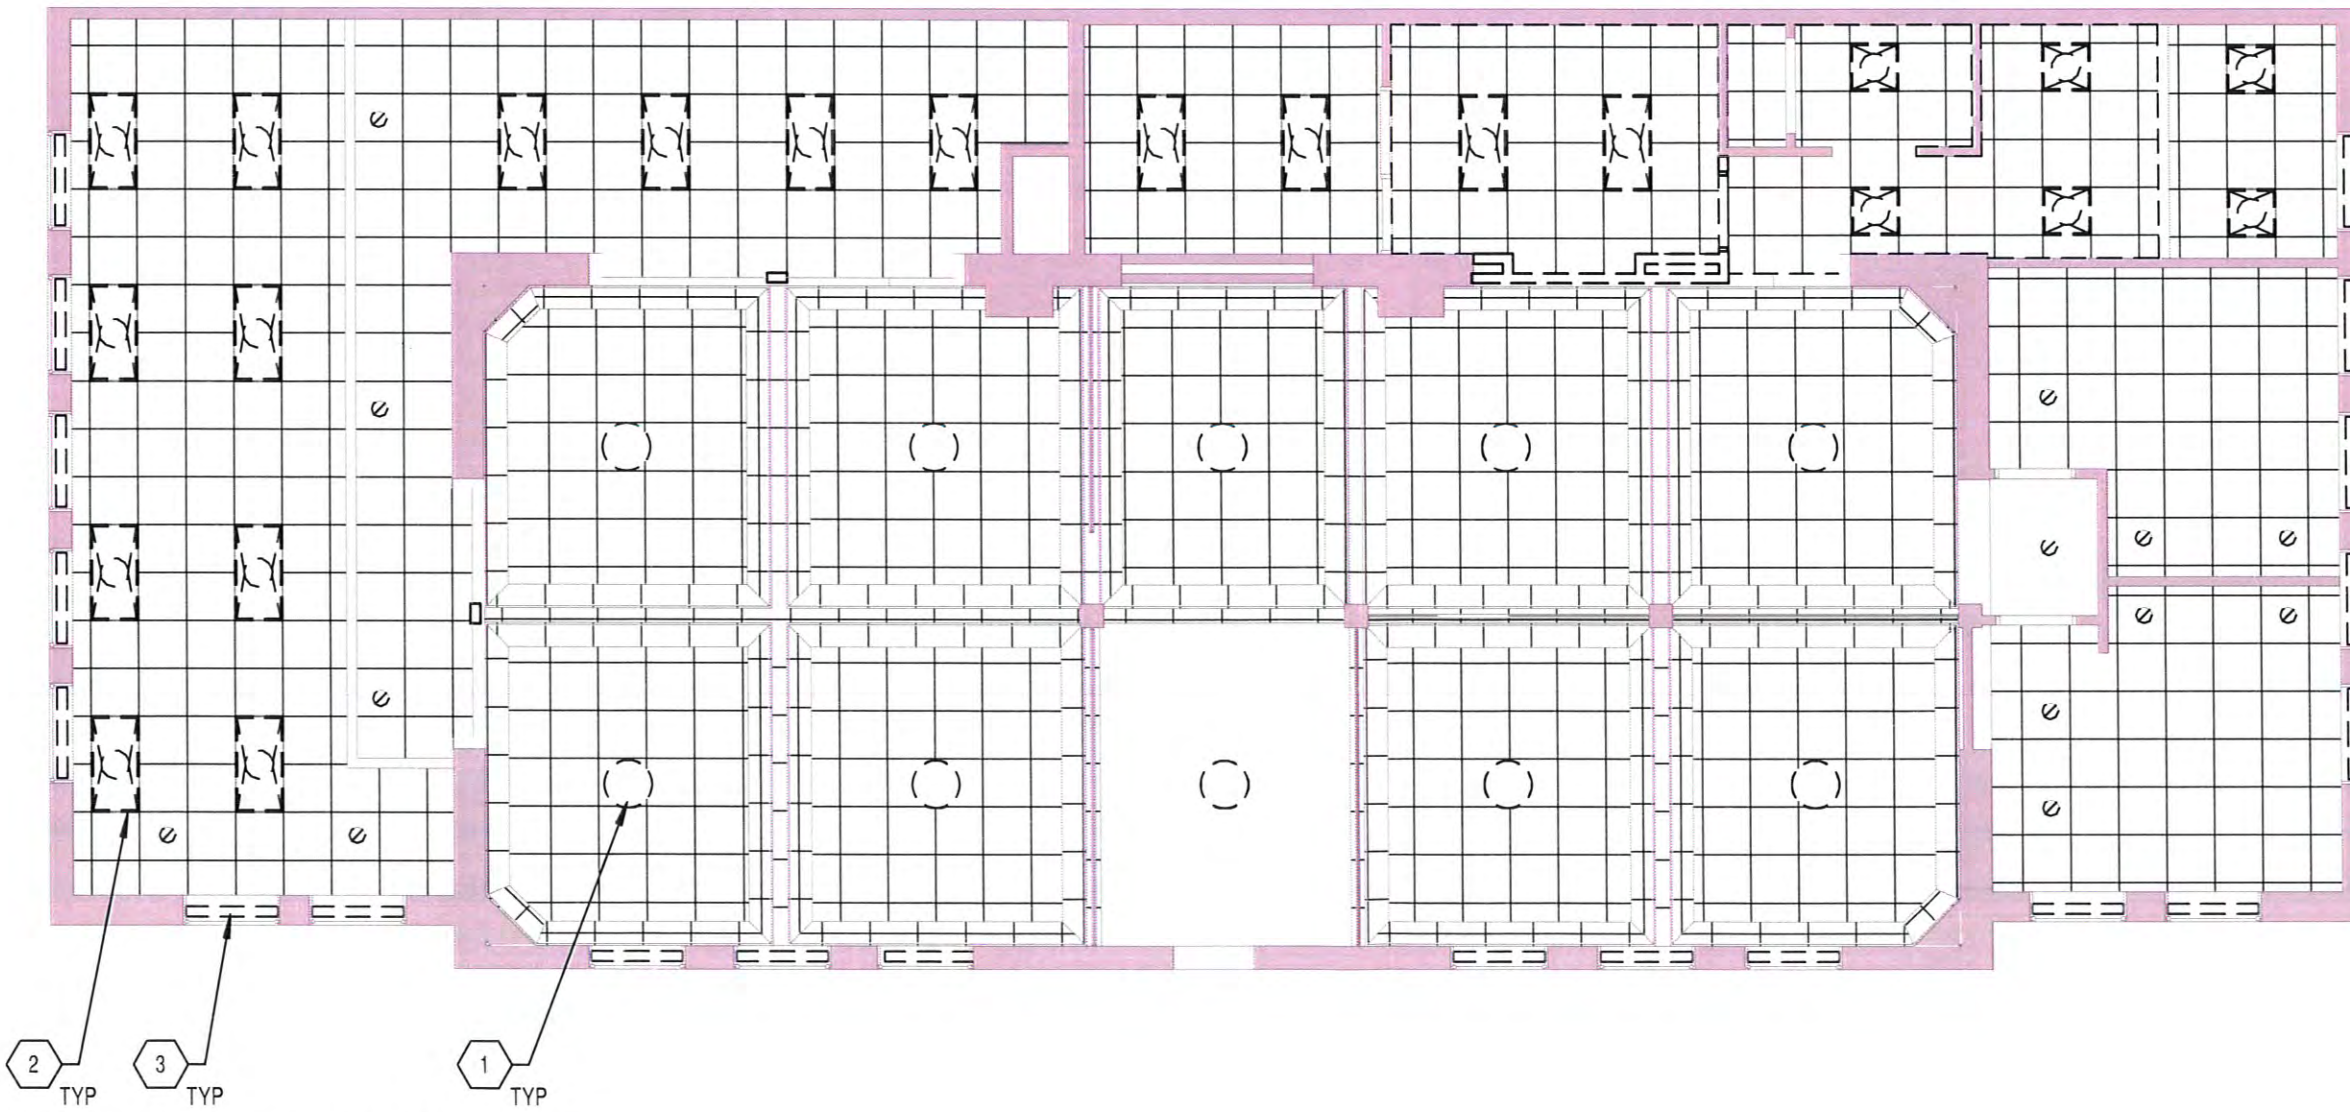

2 TYP 3 TYP 1 TYP

A1 DEMOLITION CEILING PLAN
 1/8" = 1'-0"

PROJECT TITLE
TSP - 600 KANSAS CITY ST. OFFICE REMODEL

RAPID CITY, SD

ISSUES

MARK	DATE	DESCRIPTION
------	------	-------------

ISSUE DATE	DRAWN BY
07/24/14	AS

PROJECT #	CHECKED BY
03140927	EM

SHEET NAME

DEMOLITION CEILING PLAN

SHEET NUMBER

AD102

PRELIMINARY

TSP, Inc.
 600 Kansas City St.
 Rapid City, SD 57701
 phone: (605) 343-6102
 fax: (605) 343-7159
 www.teamtsp.com



PROJECT TITLE
**TSP - 600 KANSAS
 CITY ST.
 OFFICE REMODEL**

RAPID CITY, SD

ISSUES

MARK	DATE	DESCRIPTION
------	------	-------------

ISSUE DATE	DRAWN BY
07/24/14	AS

PROJECT #	CHECKED BY
03140927	EM


SHEET NAME

FLOOR PLAN

SHEET NUMBER
A-101

© TSP, Inc. 2014

PRELIMINARY

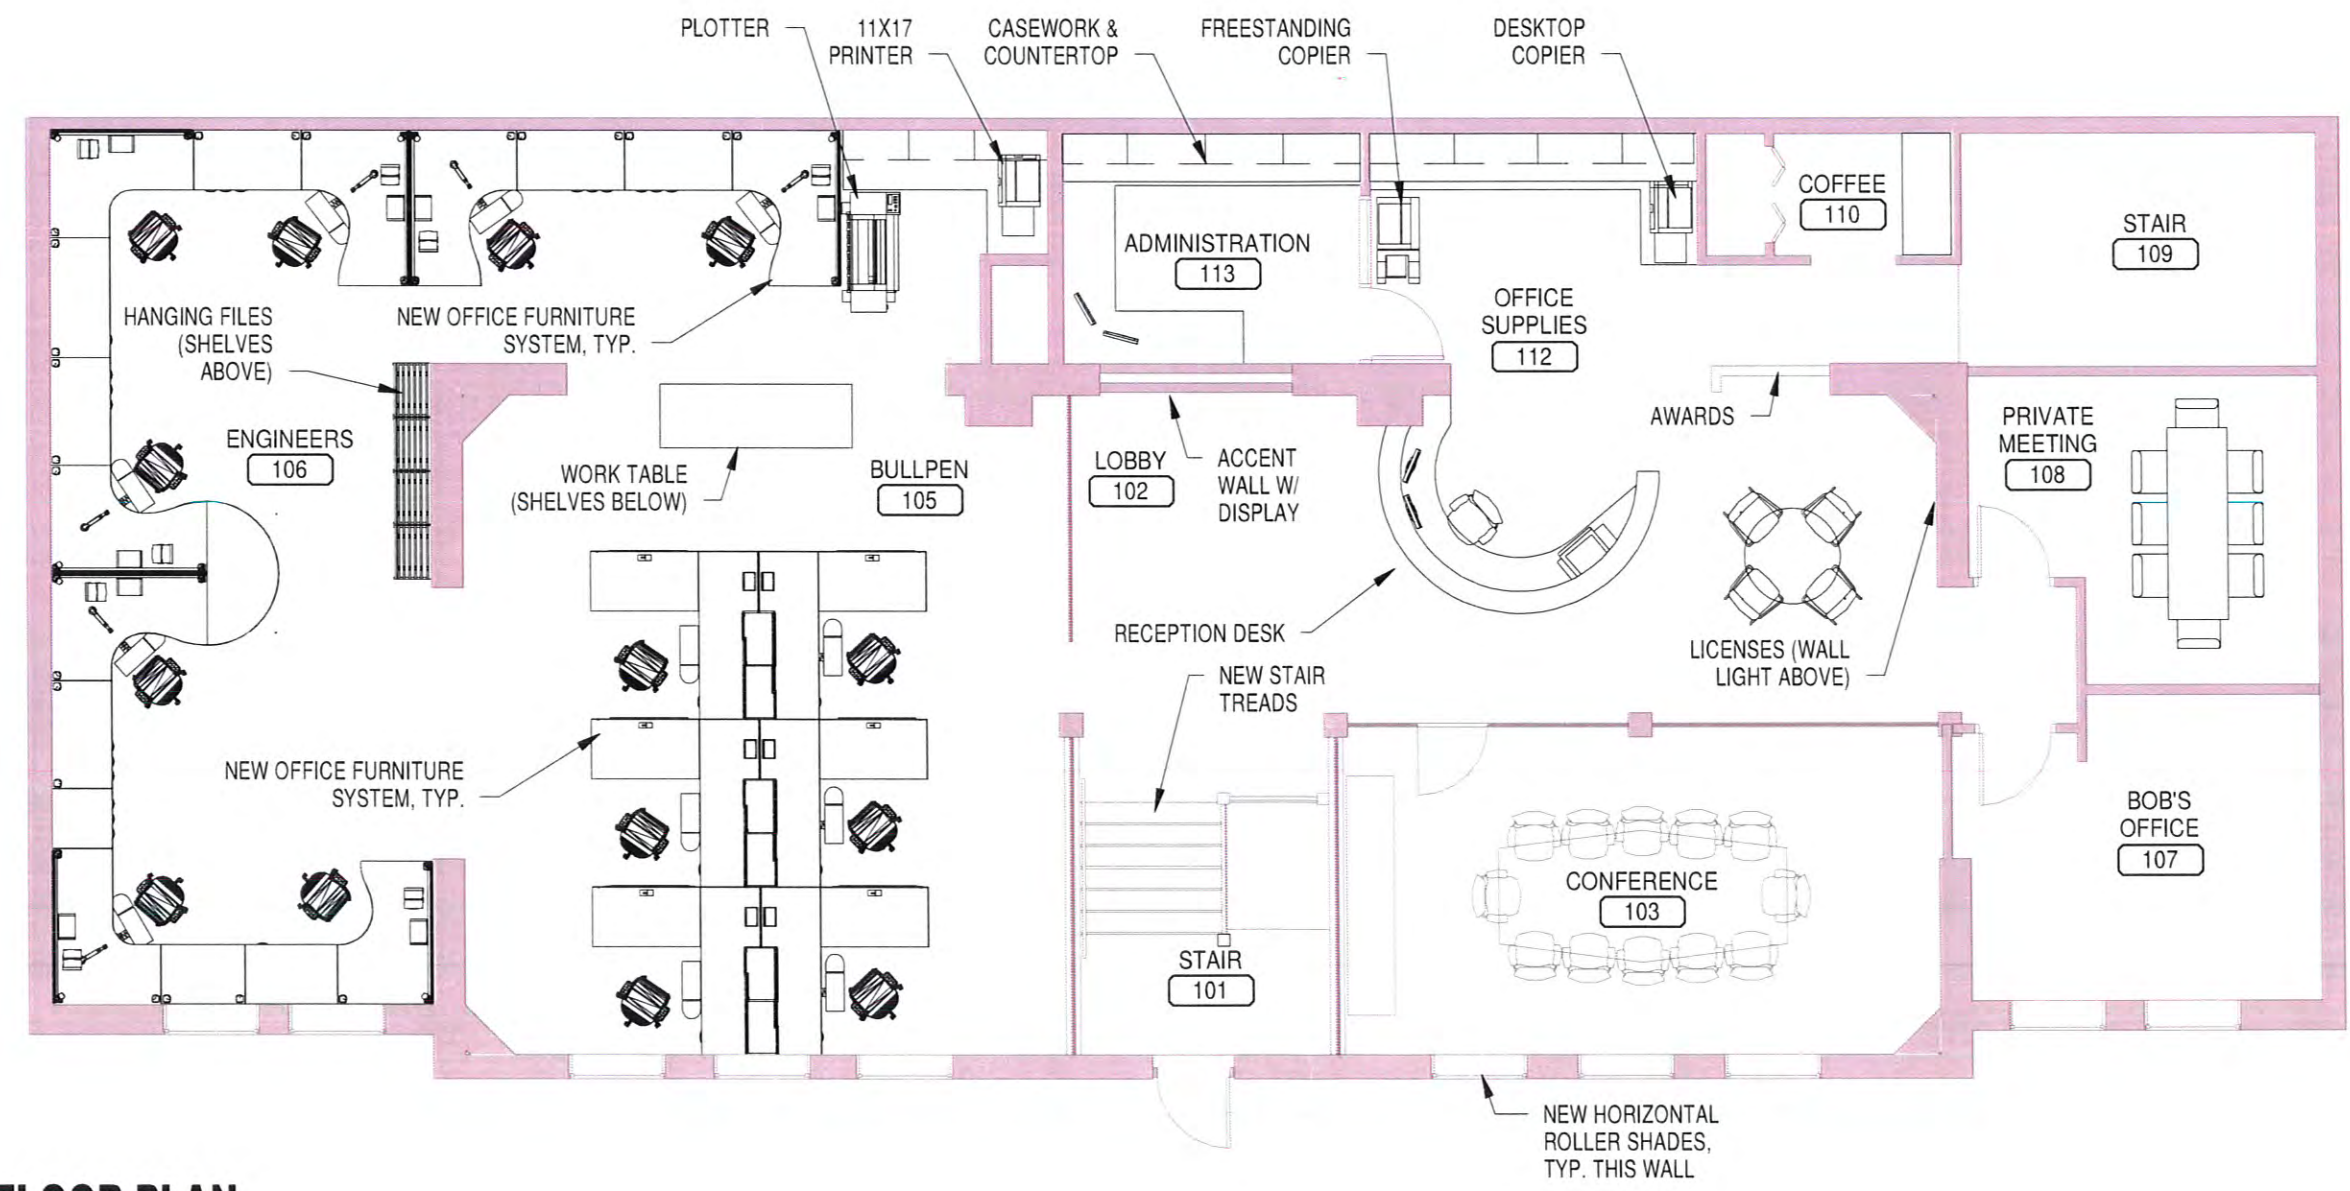

A1 FLOOR PLAN
 1/8" = 1'-0"

G:\2014\03140927 TSP Rapid City_TSP Office Remodel\Drawings\Revit Models\RAP Office Remodel A14 - Main.rvt
 7/24/2014 10:46:11 AM



PROJECT TITLE
**TSP - 600 KANSAS
 CITY ST.
 OFFICE REMODEL**

RAPID CITY, SD

ISSUES

MARK	DATE	DESCRIPTION
------	------	-------------

ISSUE DATE	DRAWN BY
07/24/14	AS

PROJECT #	CHECKED BY
03140927	EM

SHEET NAME


CEILING PLAN

SHEET NUMBER

A-102

PRELIMINARY

G:\2014\03140927 TSP Rapid City_TSP Office Remodel\Drawings\Revit Models\RAP Office Remodel A14 - Main.rvt
 7/24/2014 10:46:12 AM

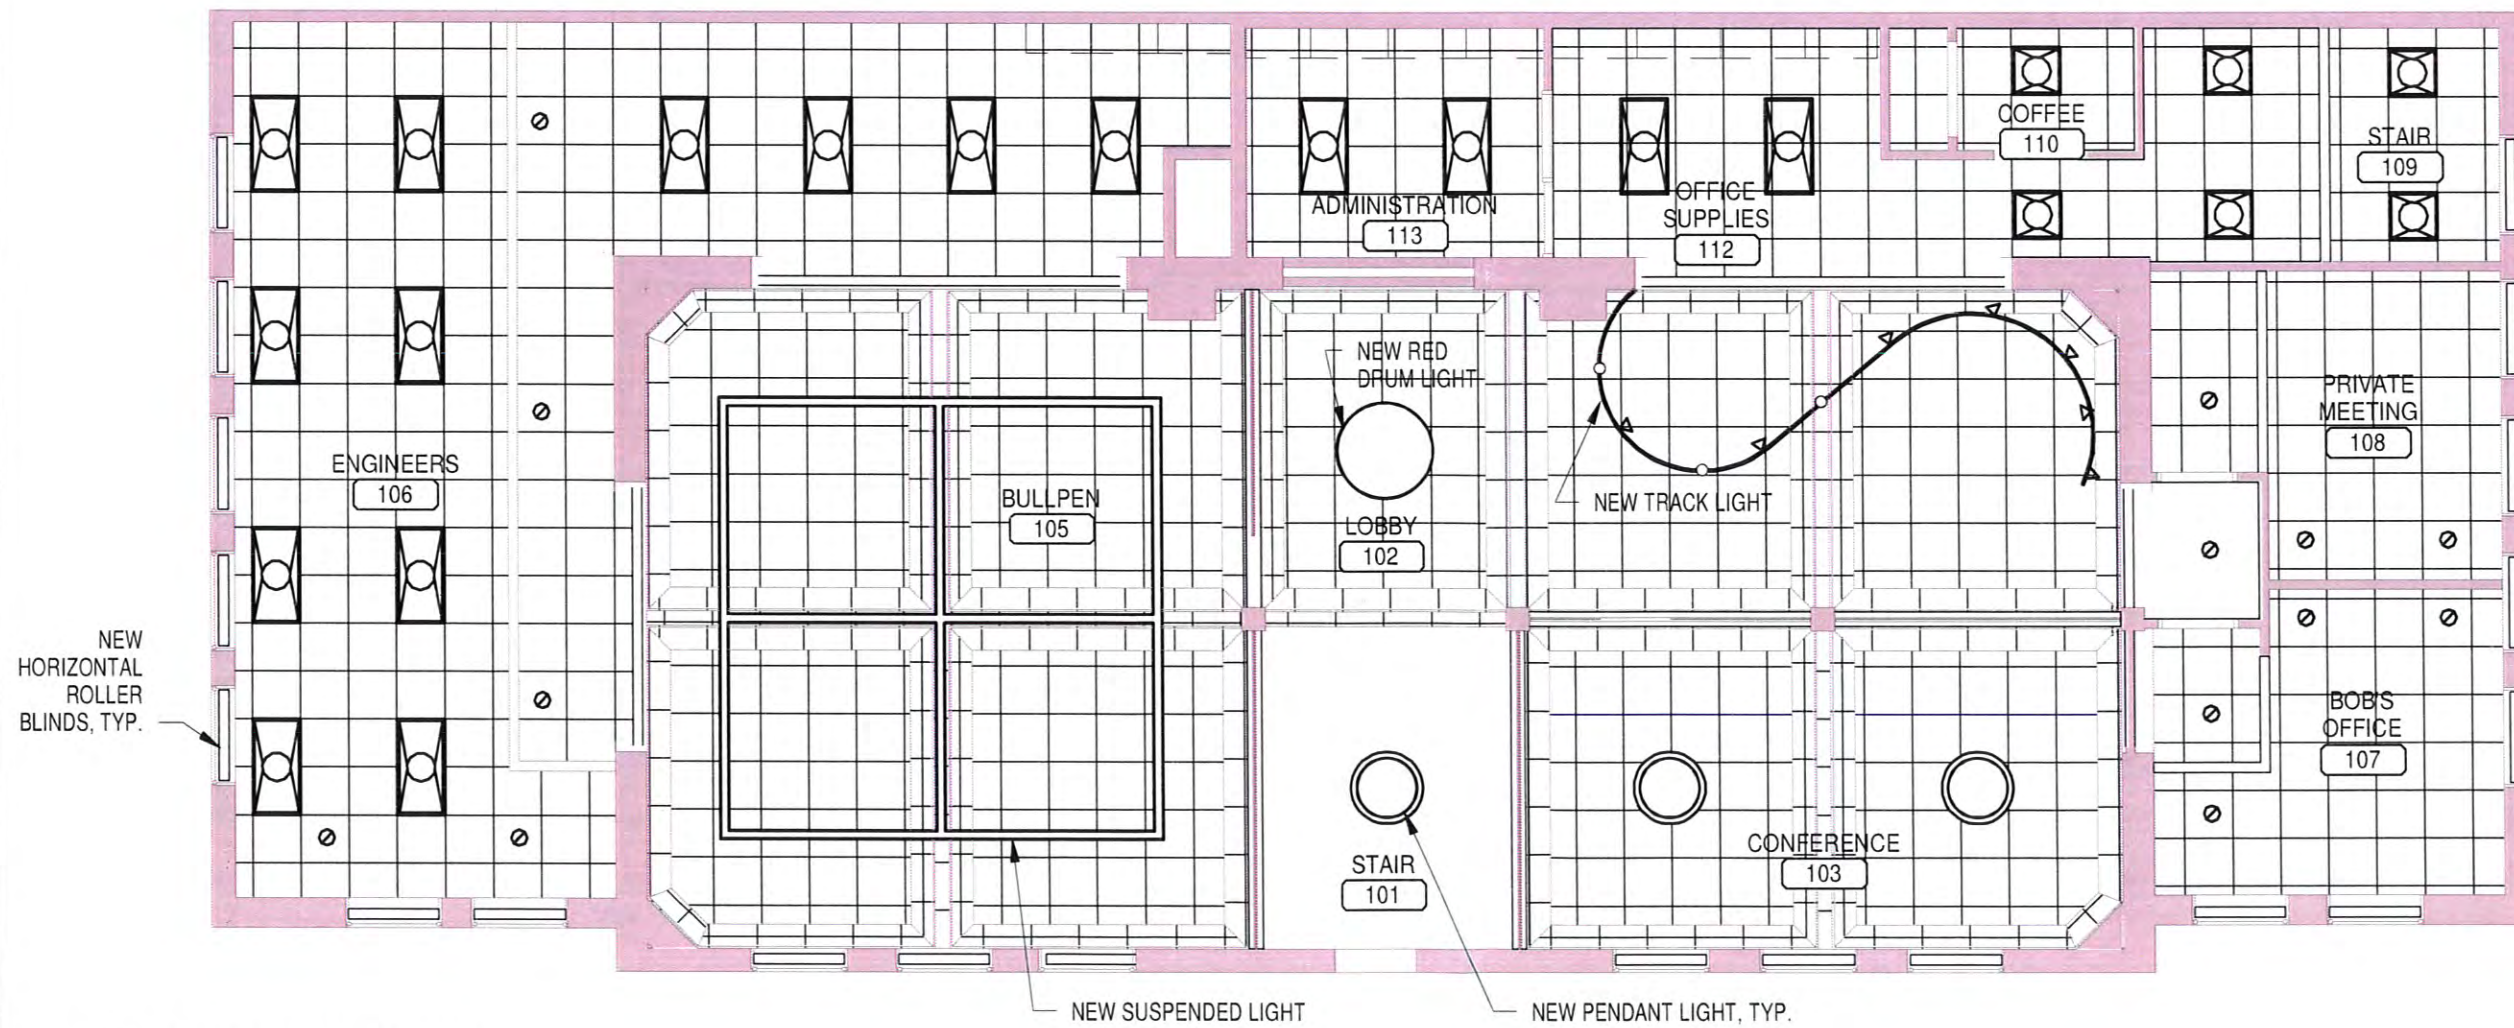

A1 CEILING PLAN
 1/8" = 1'-0"

BULLPEN - LOOKING NORTHWEST



**TSP - 600 KANSAS CITY ST.
OFFICE REMODEL**



Design Redefined.

BULLPEN - LOOKING NORTHEAST



**TSP - 600 KANSAS CITY ST.
OFFICE REMODEL**



Design Redefined.

LOBBY



**TSP - 600 KANSAS CITY ST.
OFFICE REMODEL**



Design Redefined.

MEETING



**TSP - 600 KANSAS CITY ST.
OFFICE REMODEL**



Design Redefined.