


PRELIMINARY

CALL
THE
OFFICE
FOR
MORE
INFORMATION
781-747-7474

**Fisk Land Surveying
& Consulting, Inc.**
1022 Main Street (P.O. Box 8184)
Rapid City, South Dakota 57709
(605) 341-1112 (fax)

Boyd's Liquor
Lots 17 and 18, Block 15 Flormann Addition
Lots 4-6, Block 1 West Boulevard
1424 Mt. Rushmore Rd
Rapid City, Pennington County, South Dakota

Surveyed by:	ML,BL
Date	10/21/10
Drawn by:	RWF
Checked by:	WF
Revisions	10/26/12 Sign
Site Plan	1"=20'
	4 of 11
Project No.	09-12-06

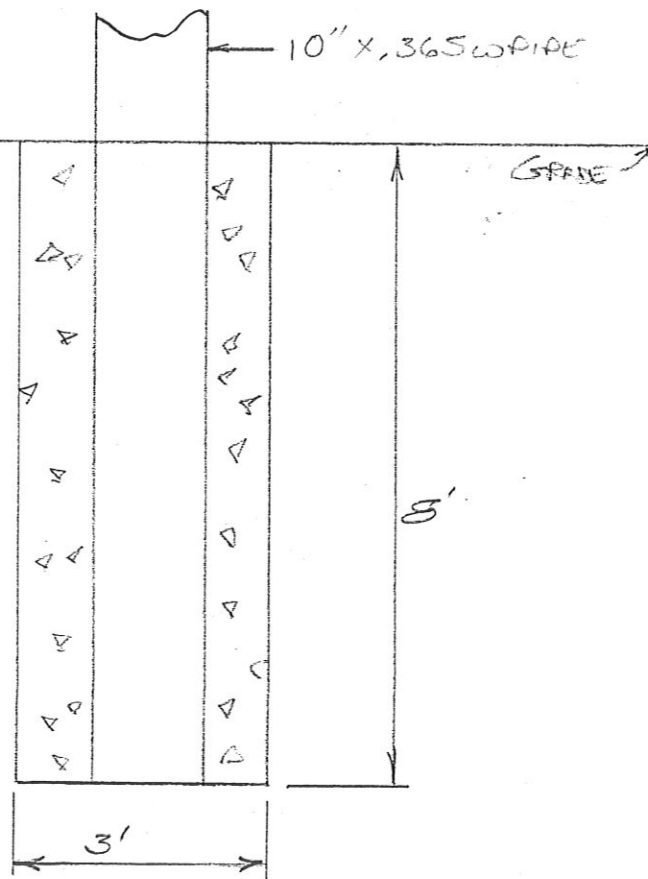

FOOTING DETAIL
WOODEN SIGN
CONCRETE TO BE 3000# @ 28 DAY
REBAR (IF USED) TO BE INTER-MEDIATE GRADE ASTM-A15 OR BETTER.
BOYD'S WIRE & SPIES.