



605-342-0481
Fax: 605-342-9474
1650 Samco Road
Rapid City, SD 57702




*Signing Rapid City
With Pride
Since 1928*
(U) LATER

Customer:
SuzieCappa


Drawn By:
Valerie
Date: 1-29-13

Customer Signature: _____ Date: _____

28"

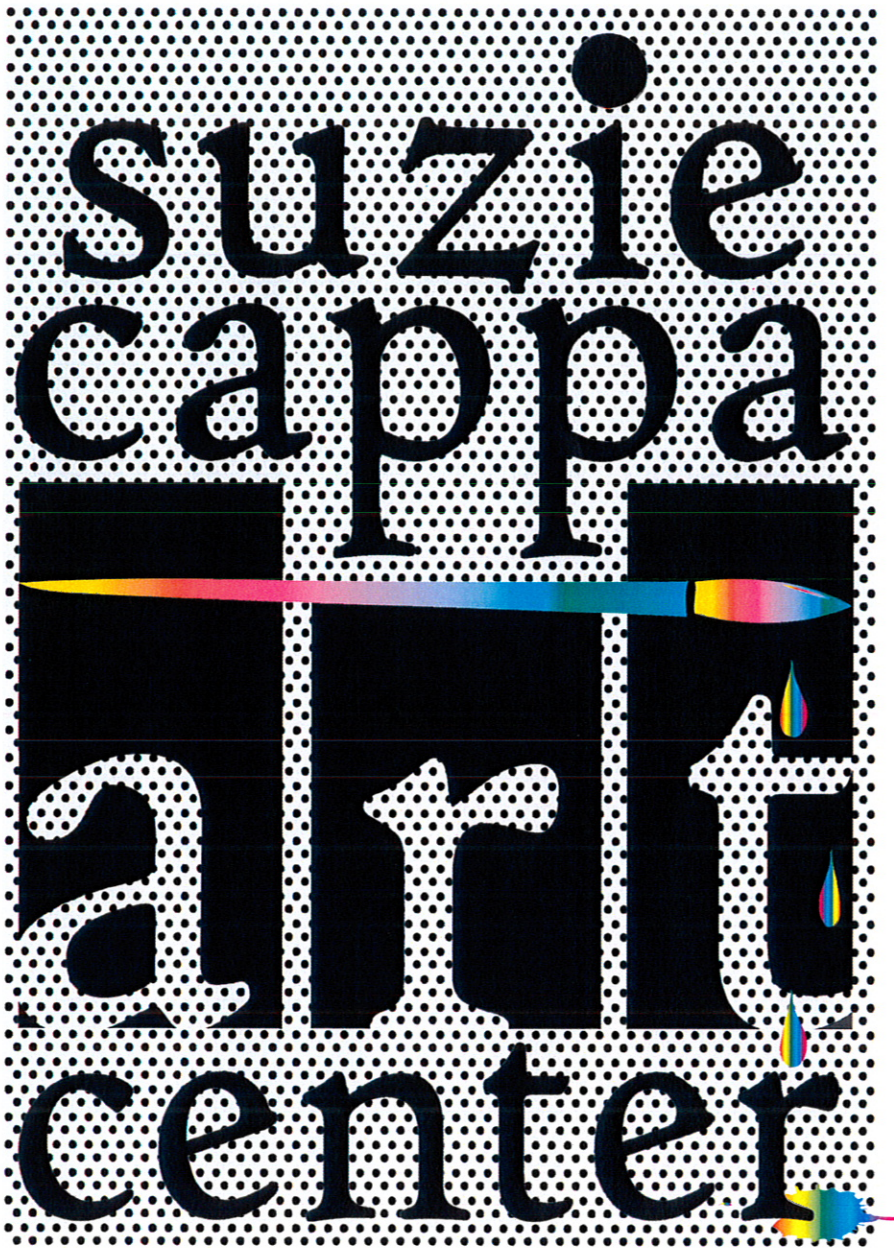

39.75"

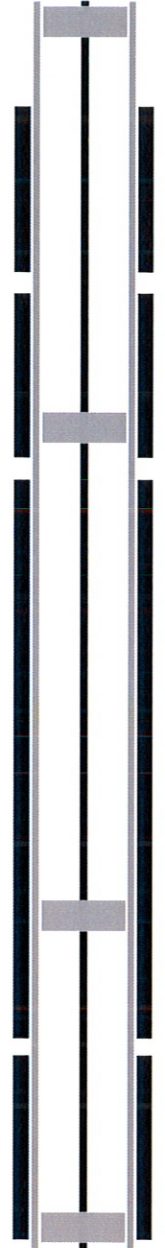

605-342-0481
 Fax: 605-342-9474
 1650 Samco Road
 Rapid City, SD 57702




*Signing Rapid City
 With Pride
 Since 1928*
 (U) United

Customer:
Suzie Cappa Art Center
Exterior Sign


Drawn By:
Valerie
 Date: **1-29-13**

Customer Signature: _____ Date: _____


1 2 3 4 5

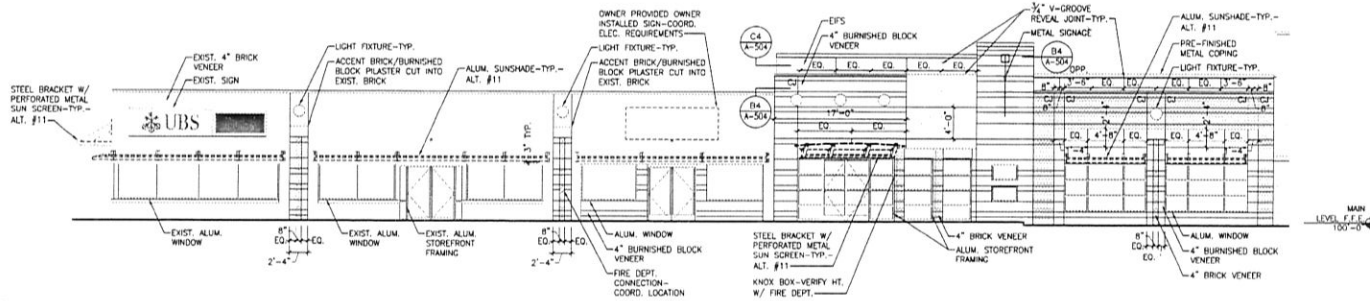

D2 SOUTH ELEVATION
SCALE: 1/8" = 1'-0"

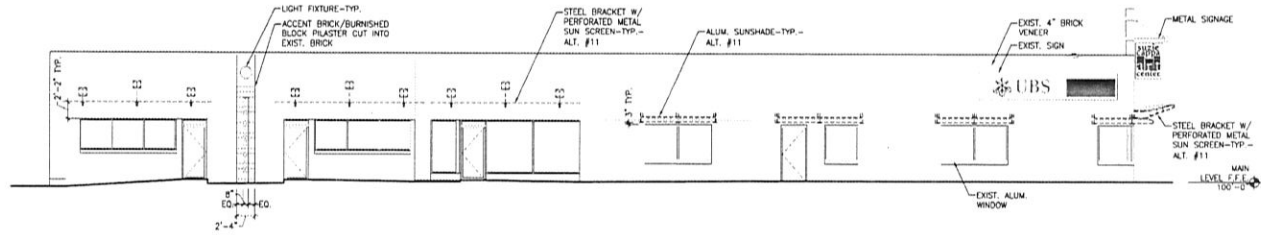

C2 WEST ELEVATION
SCALE: 1/8" = 1'-0"

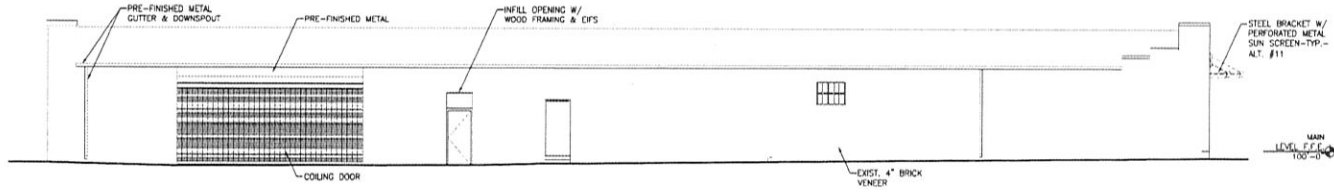

B2 NORTH ELEVATION
SCALE: 1/8" = 1'-0"

1 2 3 4 5

UPPER DECK ARCHITECTS, INC.
50 MINNESOTA BL., SUITE 1
RAPID CITY, SD 57701
PHONE: 605.342.1234
FAX: 605.721.0240



NO.	DESCRIPTION	DATE
1	CONSTRUCTION DOCUMENTS	07/19/19

© UPPER DECK ARCHITECTS 2019
UPPER DECK ARCHITECTS, INC. IS AN EQUAL OPPORTUNITY FIRM.
ALL RIGHTS RESERVED. NO PART OF THIS DOCUMENT MAY BE REPRODUCED OR TRANSMITTED IN ANY FORM OR BY ANY MEANS, ELECTRONIC OR MECHANICAL, WITHOUT THE WRITTEN PERMISSION OF UPPER DECK ARCHITECTS, INC.

Suzie Cappa Art Center Renovation
Rapid City, South Dakota

Black Hills Works FOUNDATION

PROJECT NUMBER: 10191
DRAWN BY: SNG
CHECK BY: SAC
SHEET TITLE:

EXTERIOR ELEVATIONS