


01UR059

6" CI

East St. James Street

Cherry Avenue

Sioux Avenue

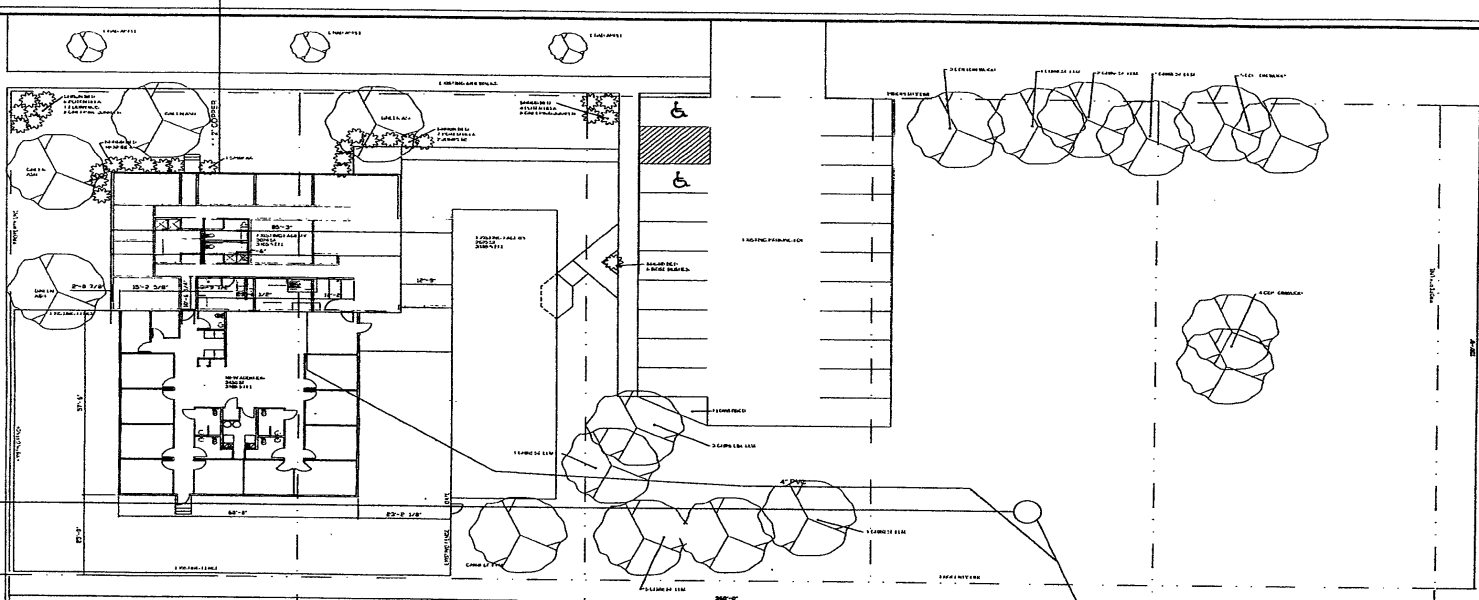

SITE PLAN  
SCALE 1/4" = 1'-0"