


02UR004

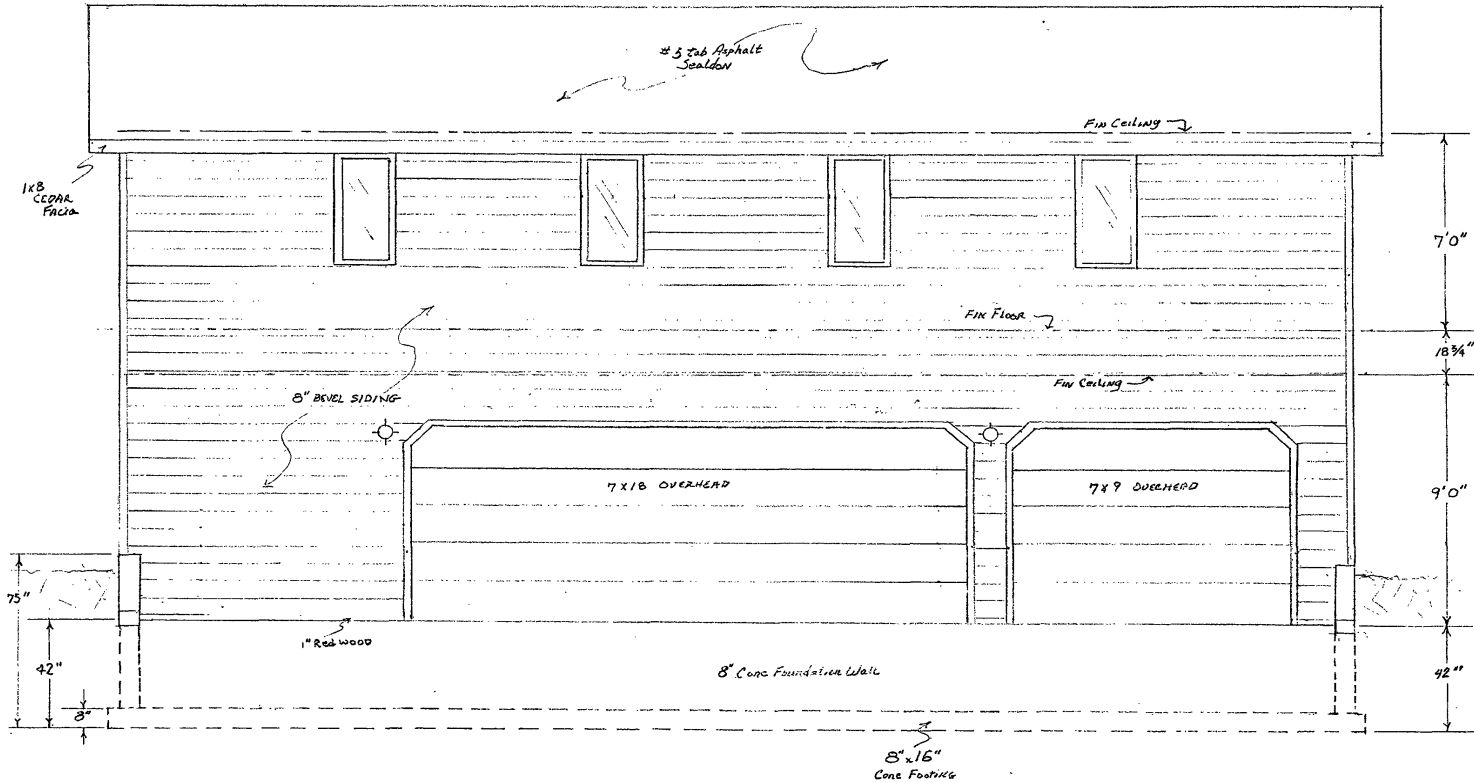

RECEIVED

FEB 22 2002

Rapid City


Planning Department

Craig Dahlke  
East Elevation

Scale 1/4" = 1'0"

310 Kinnex Ave.


02UR004

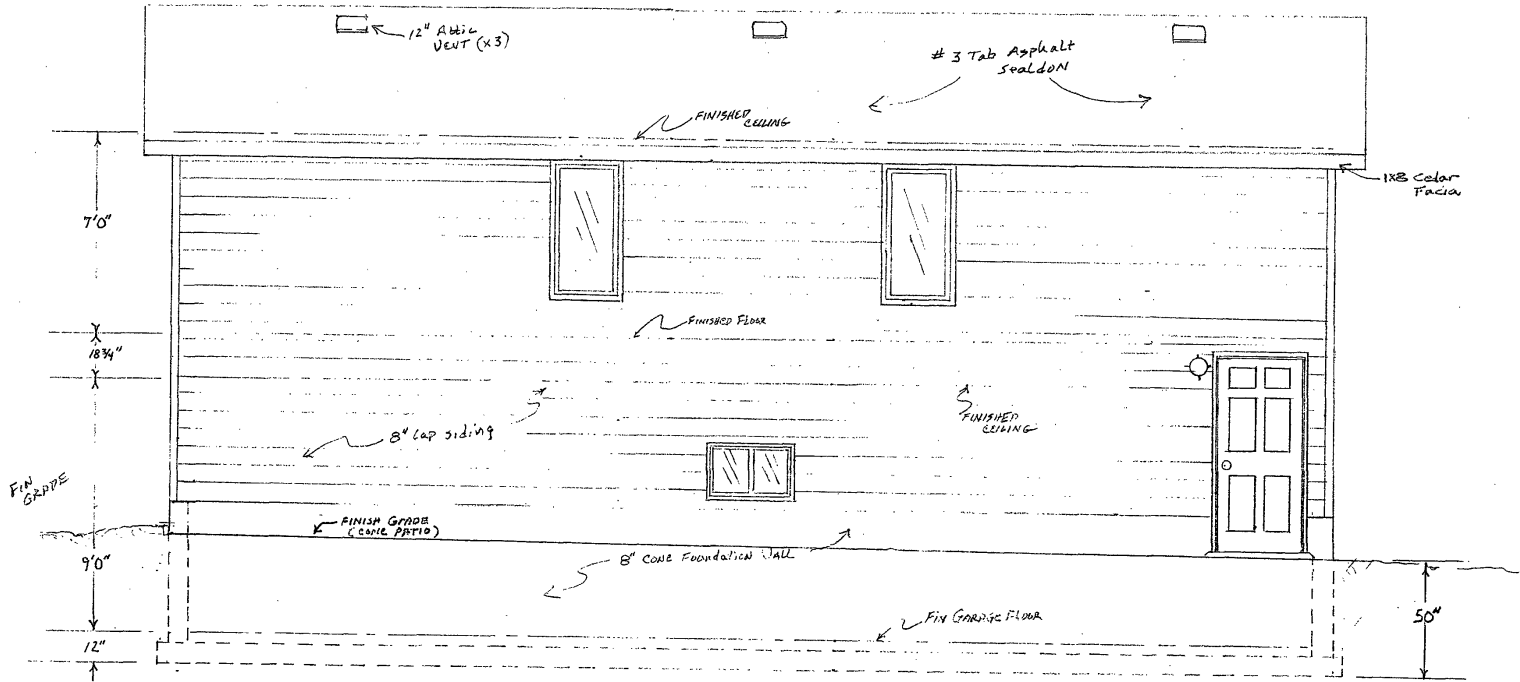

Craig Dahlke	Scale 1/4" = 1'0"
West Elevation	
310 KINNEY AVE	




02UR004

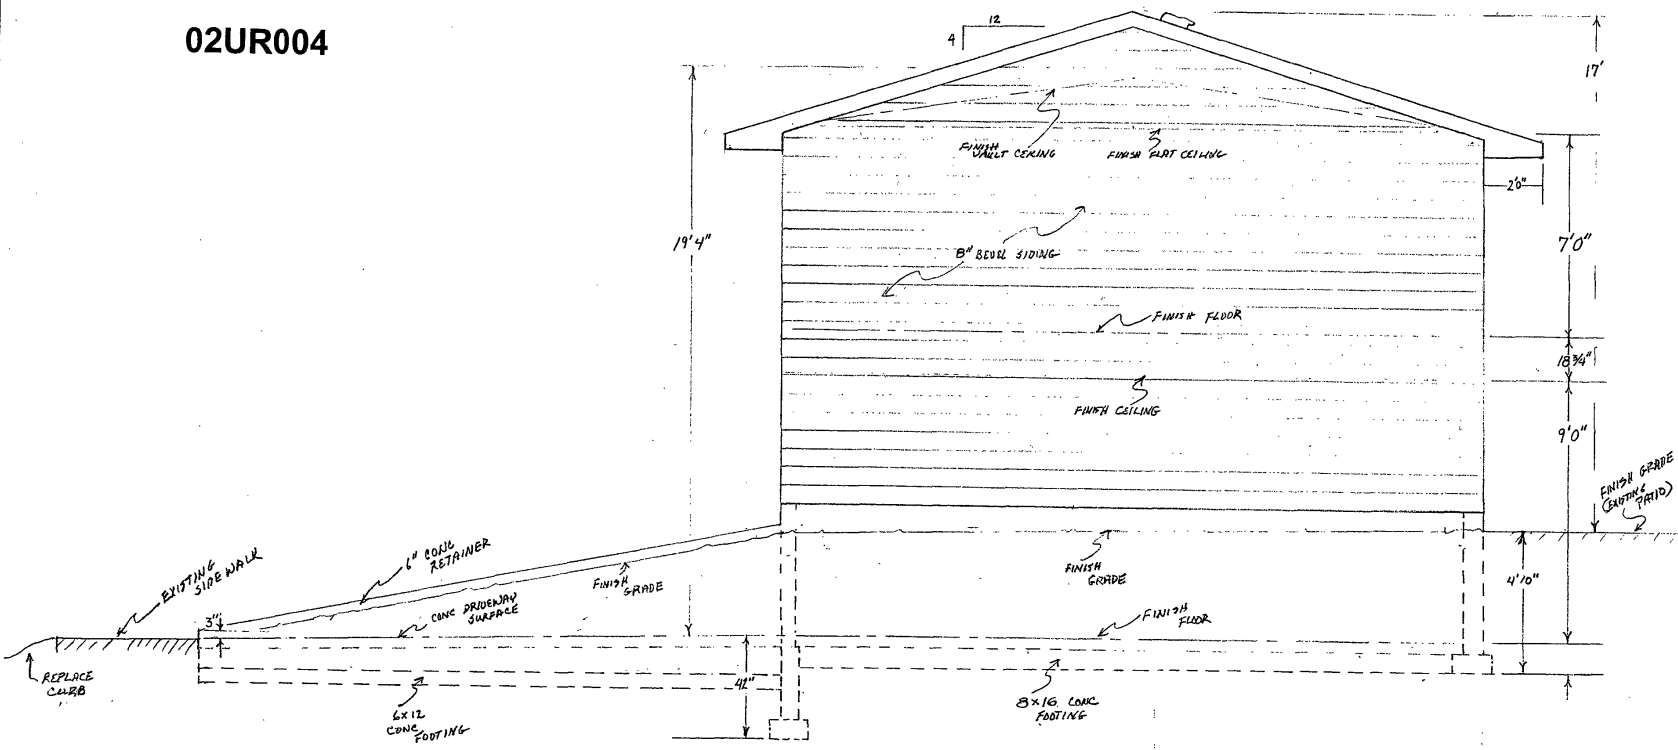


CRAIG Dahlke	Scale 1/4" = 1'0"
310 KINNEY AVE	
NORTH ELEVATION	

02UR004

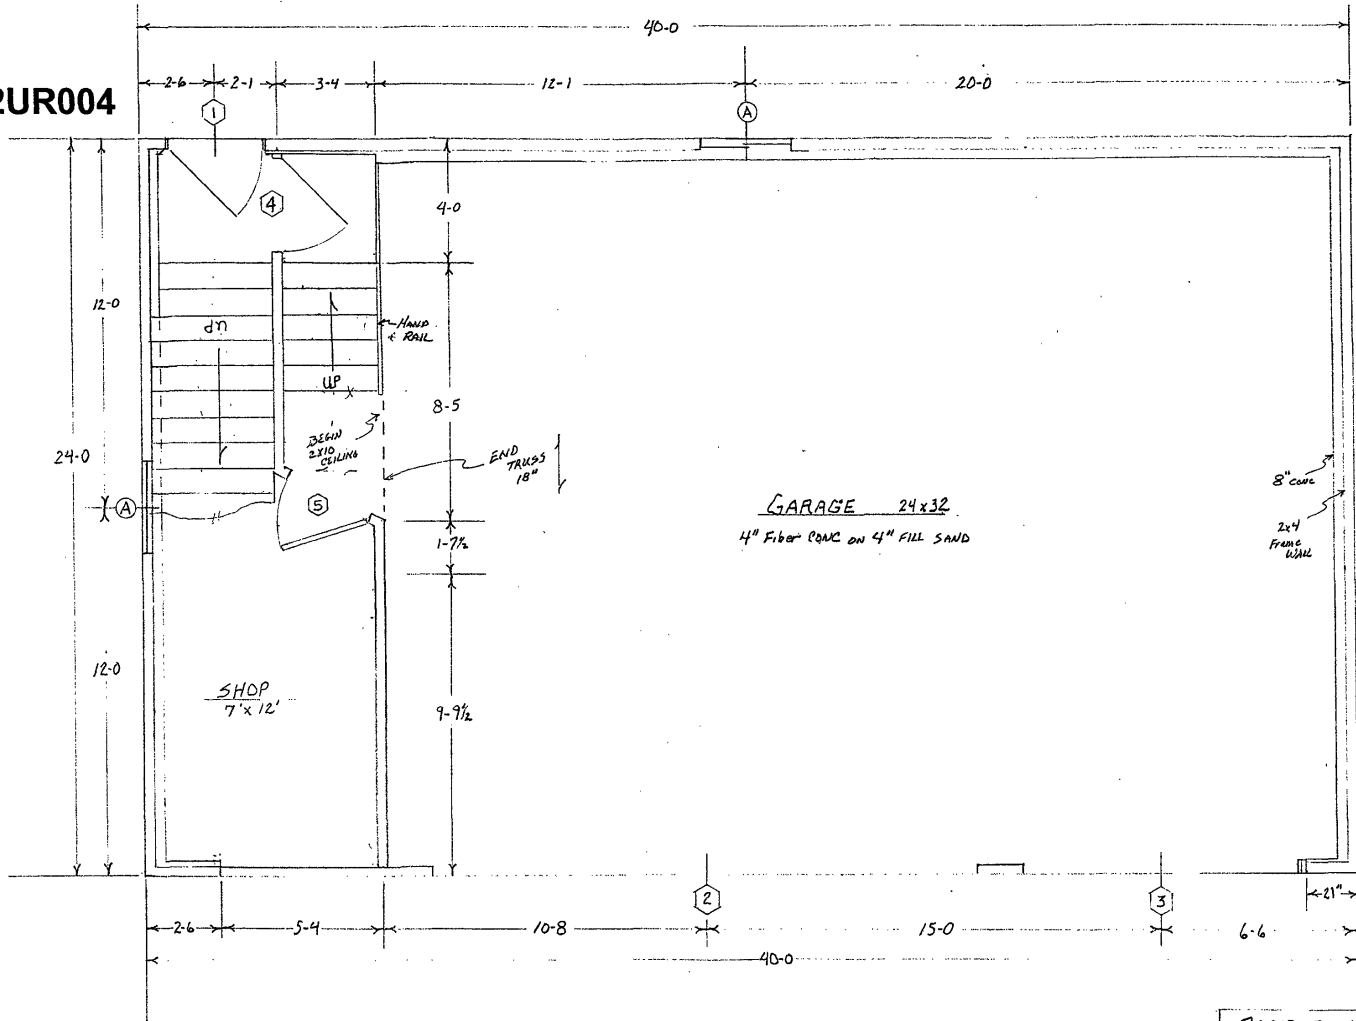


CRAIG DAHLKE	Scale: 1/4" = 1'0"
310 KINNEY AVE	
LOWER LEVEL	

02UR004

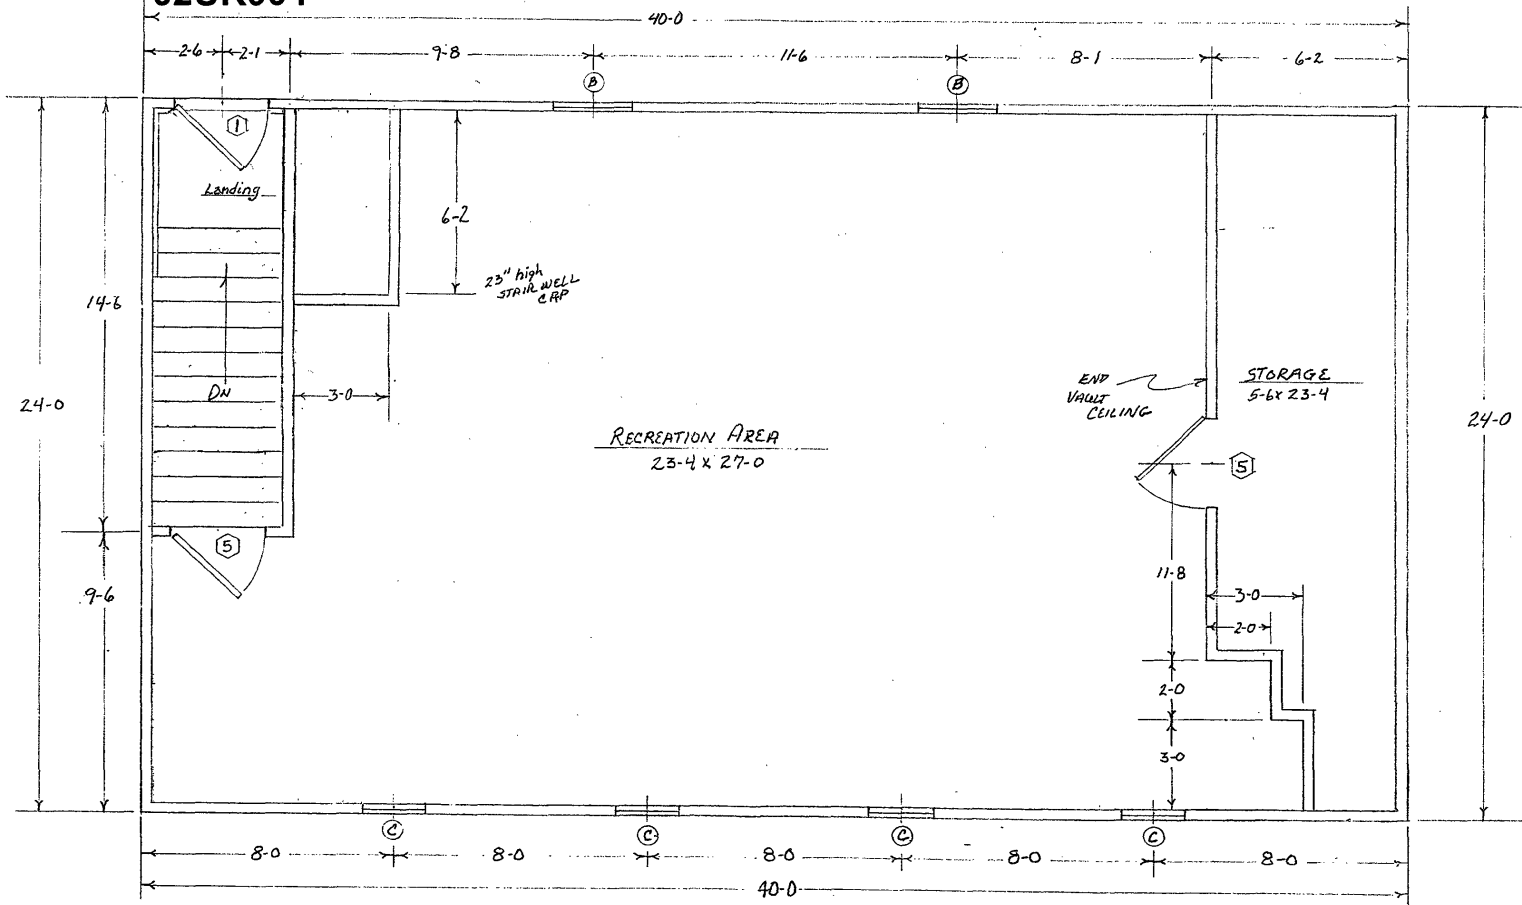


CRAIG DAHLKE	Scale: 1/4" = 1'-0"
310 KINNEY AVE	
UPPER LEVEL	

02UR004

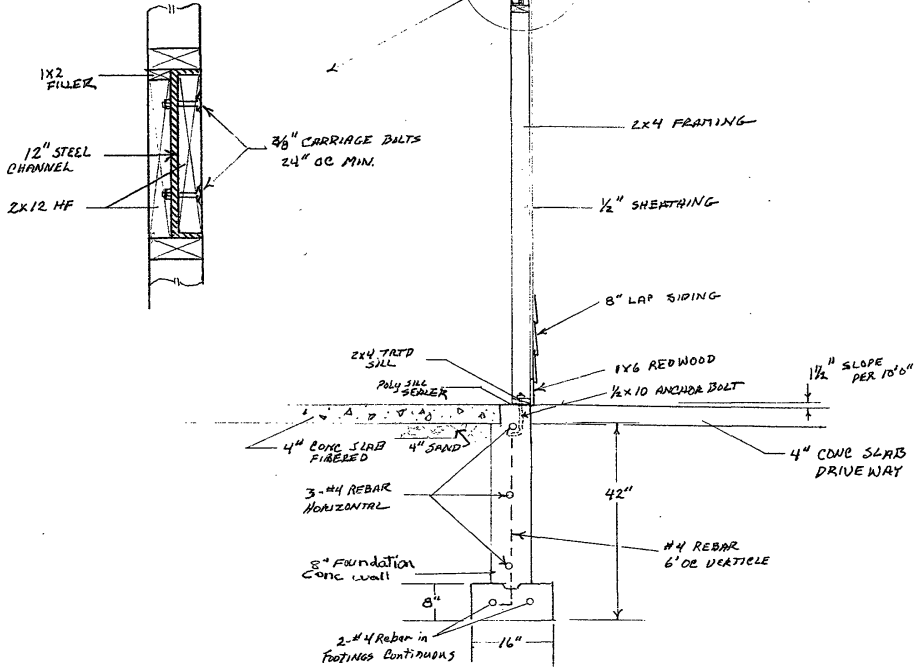

EAST WALL DETAIL - TYPICAL

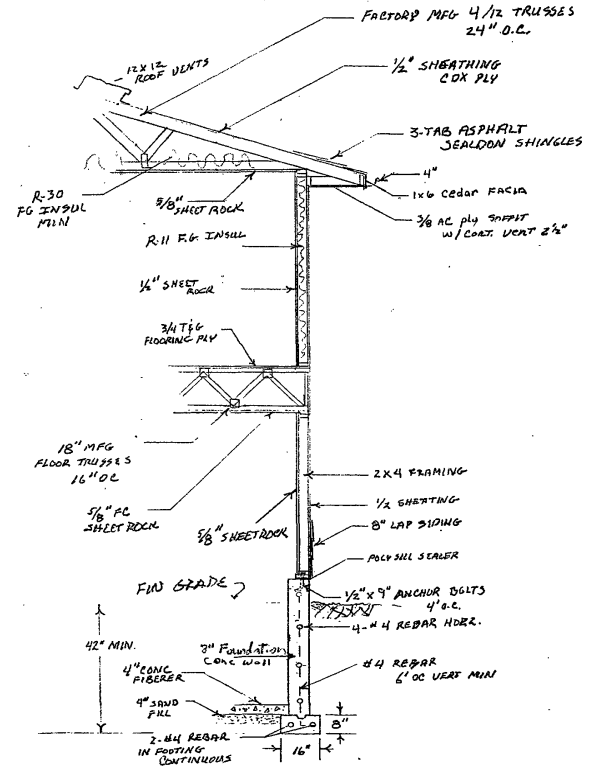

TYPICAL WALL DETAIL

CRAIG DAHLKE  
310 KINNEY AVE.  
Construction Detail