


JAMIE JOHNSON MEMORIAL FIELD  
DUGOUT RENOVATION  
RAPID CITY, SOUTH DAKOTA

DATE: 5/10/02  
JOB NO.: 00-000  
SHEET NO.:

**S-1**

**HE**  
2693 COMMERCE RD  
RAPID CITY, SD 57702  
PHONE (605) 342-0680  
FAX (605) 342-6853  
**HERMANSON EGGE  
ENGINEERING, INC.**  
STRUCTURAL CONSULTING ENGINEERS

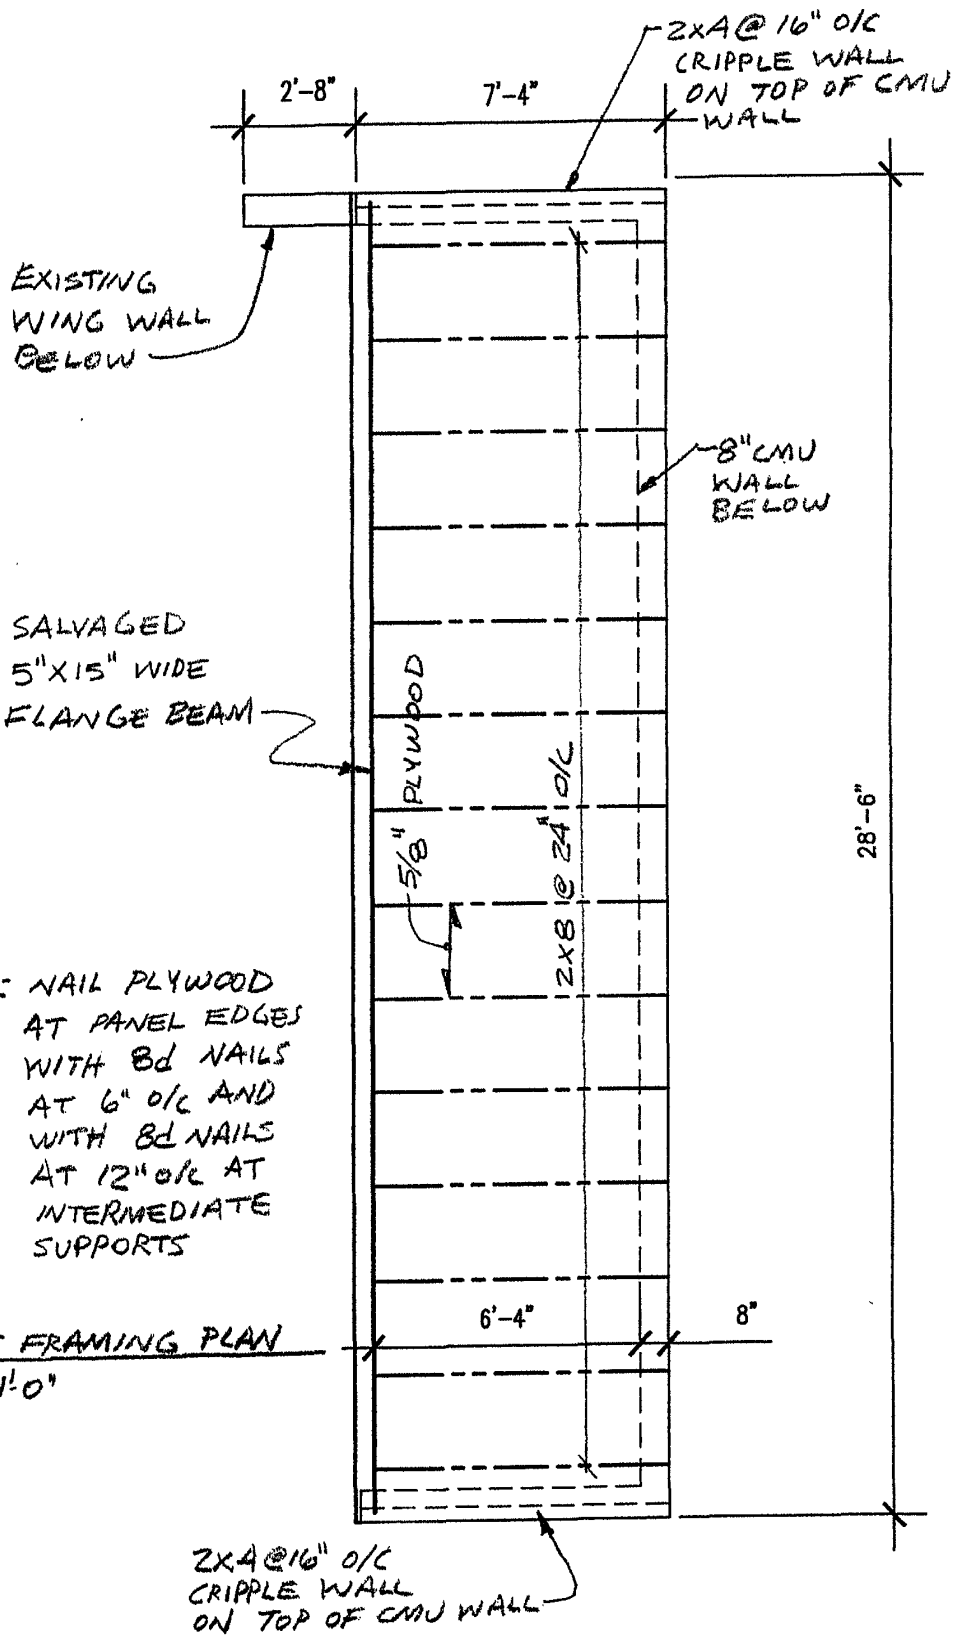

EXISTING WING WALL BELOW

SALVAGED 5" X 15" WIDE FLANGE BEAM

NOTE: NAIL PLYWOOD AT PANEL EDGES WITH 8d NAILS AT 6" O/C AND WITH 8d NAILS AT 12" O/C AT INTERMEDIATE SUPPORTS


ROOF FRAMING PLAN  
1/4" = 1'-0"

2x4 @ 16" O/C CRIPPLE WALL ON TOP OF CMU WALL

**HE**  
 2693 COMMERCE RD  
 RAPID CITY, SD 57702  
 PHONE (605) 342-0680  
 FAX (605) 342-6853  
**HERMANSON EGGE ENGINEERING, INC.**  
 STRUCTURAL CONSULTING ENGINEERS

JAMIE JOHNSON MEMORIAL FIELD  
 DUGOUT RENOVATION  
 RAPID CITY, SOUTH DAKOTA

DATE:	5/10/02
JOB NO.:	00-000
SHEET NO.:	<b>S-2</b>

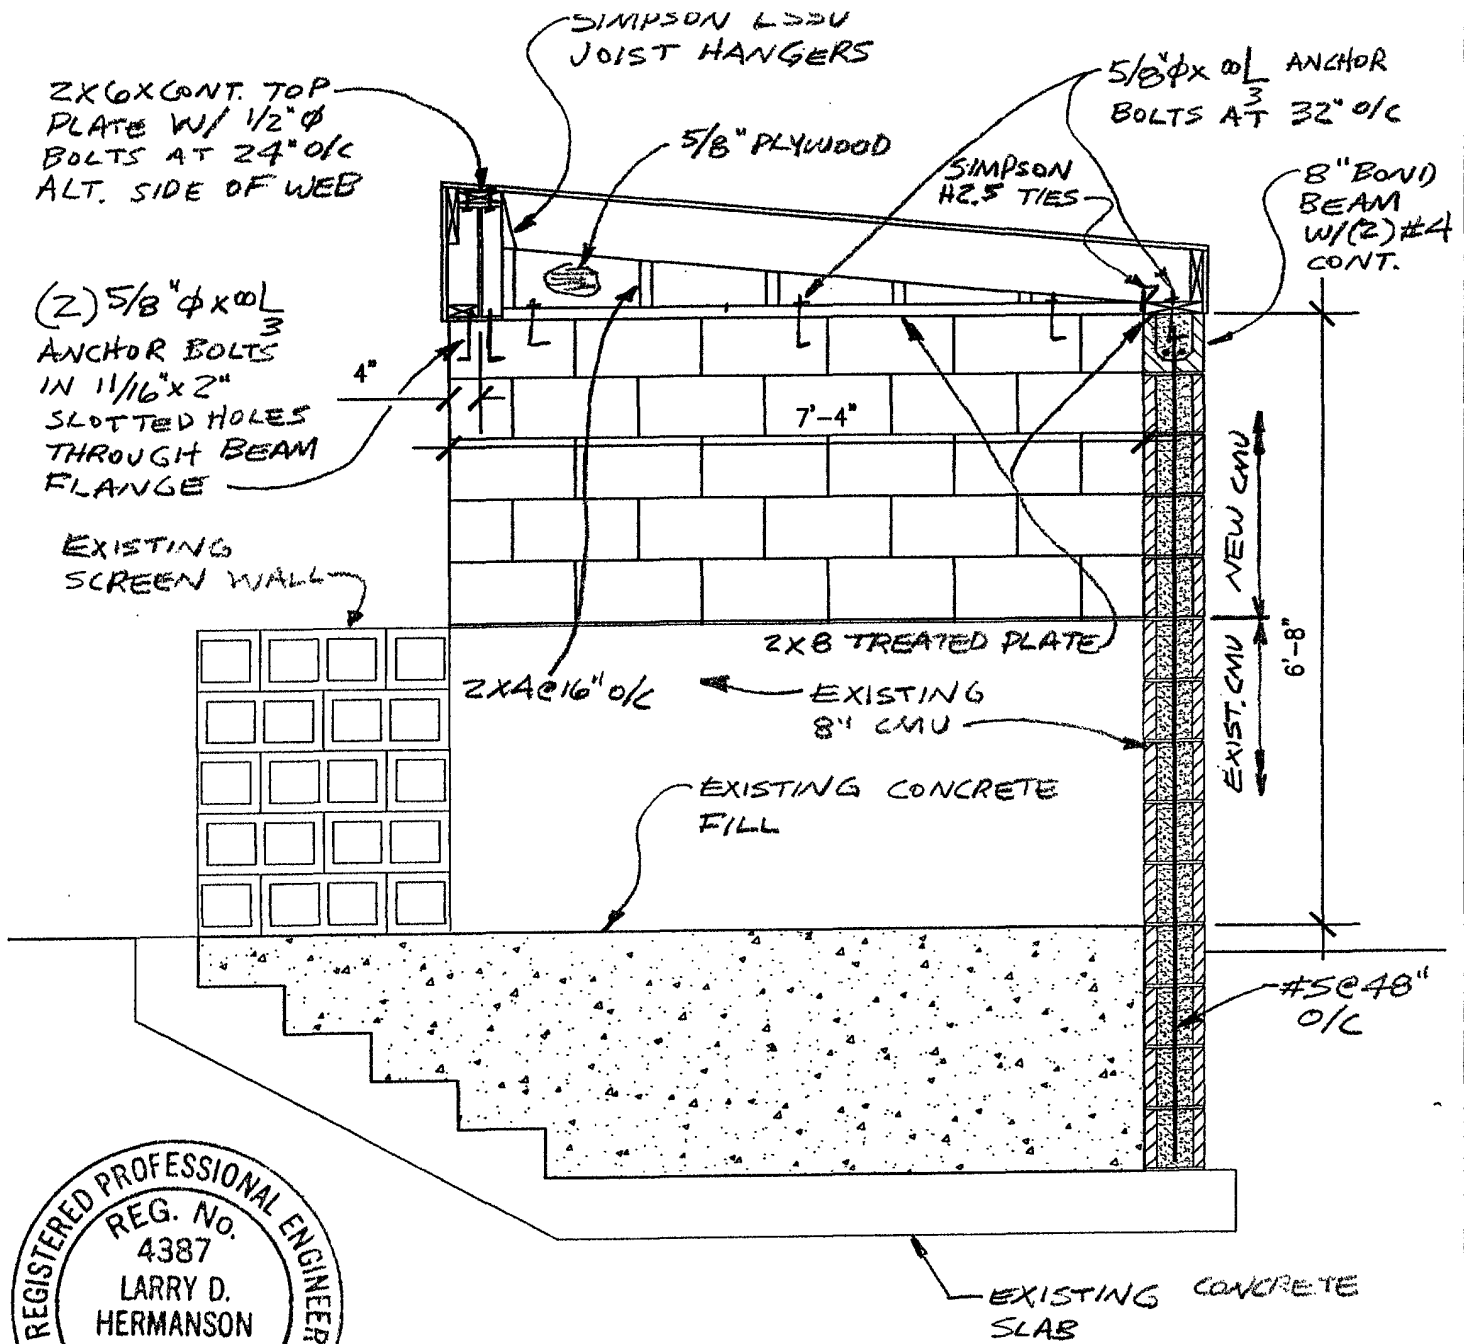

1 SECTION  
S-3 1/2" = 1'-0"

