


SCALE 1/8" = 1'-0"
1" = 12'

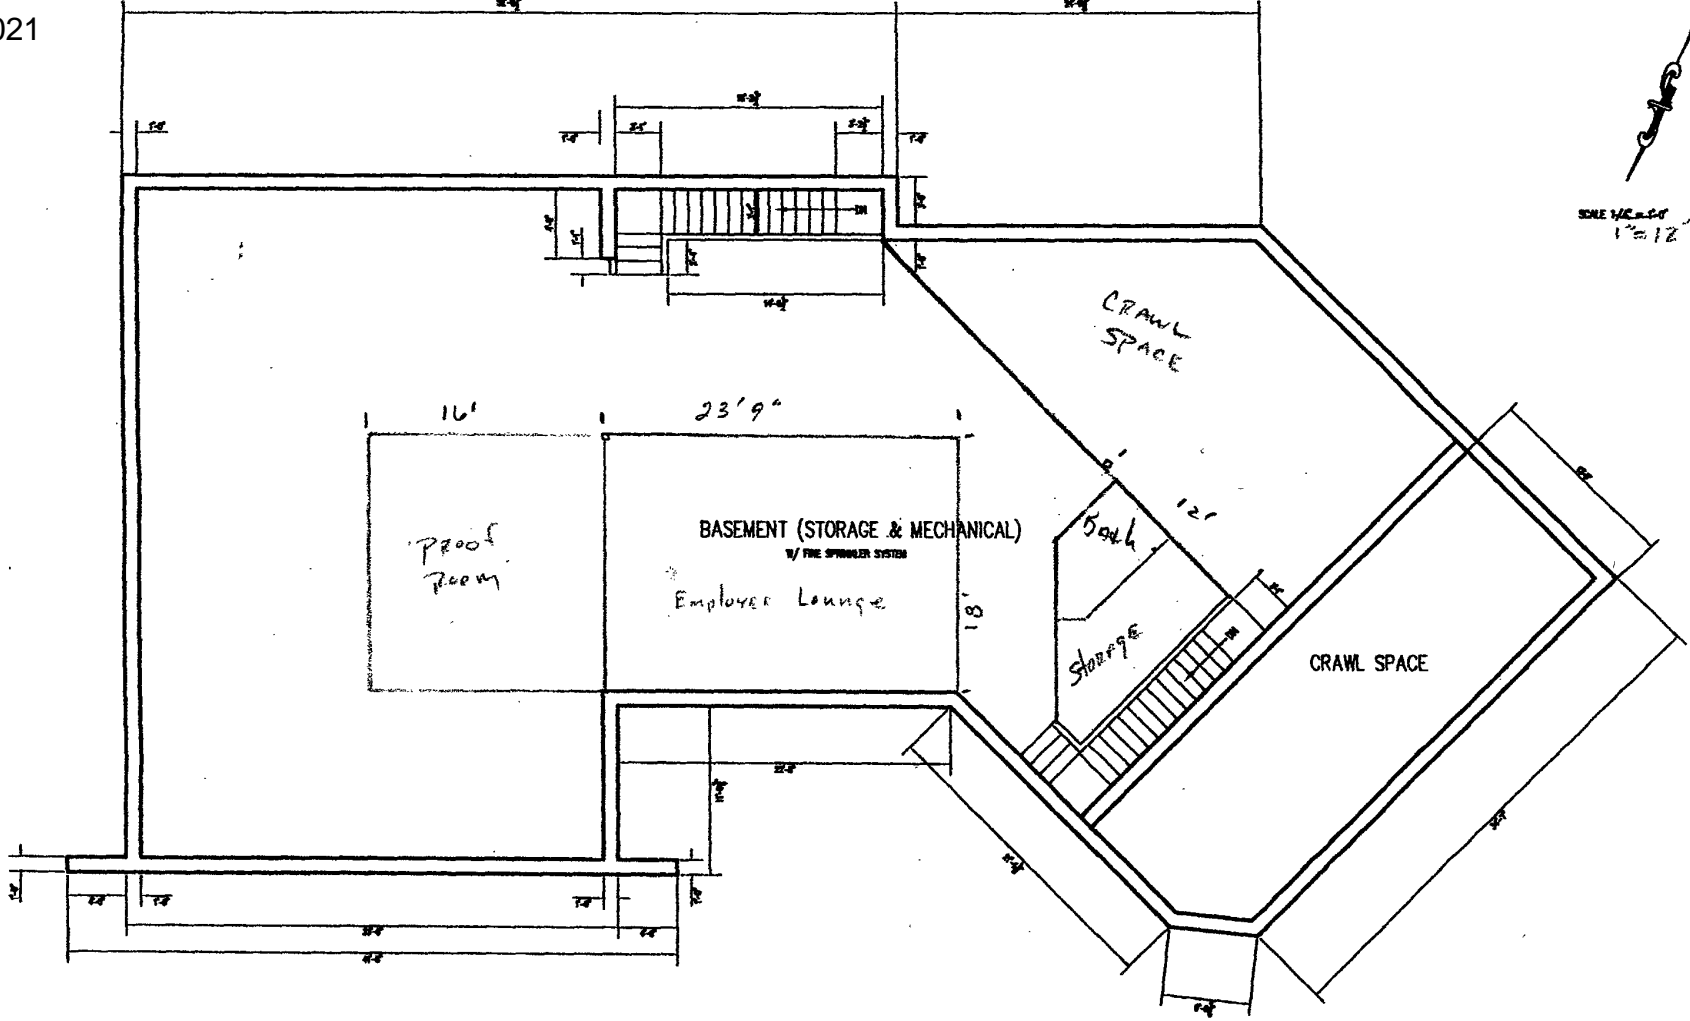

BASEMENT FLOOR PLAN

DREAM DESIGN INTERNATIONAL, INC.
D.D.I.
DACOTAH BANK
BASEMENT PLAN