



02PD031

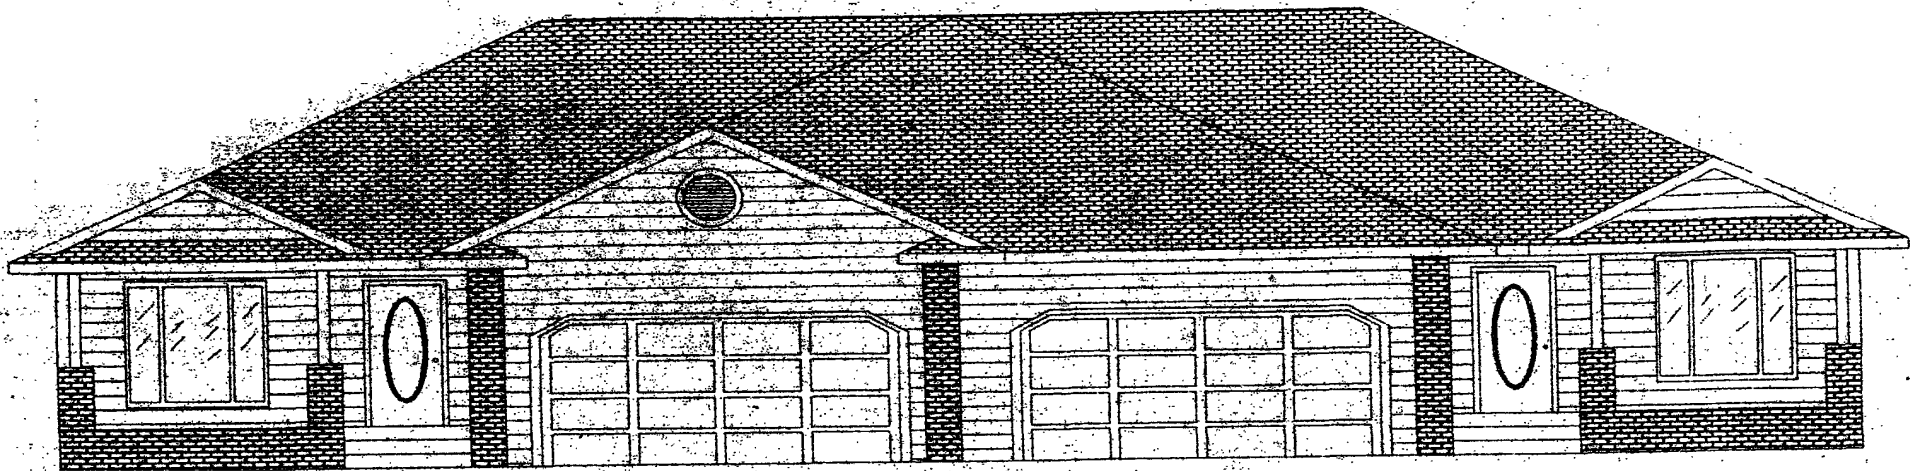


Front Elevation


Scale 1/8" = 1'

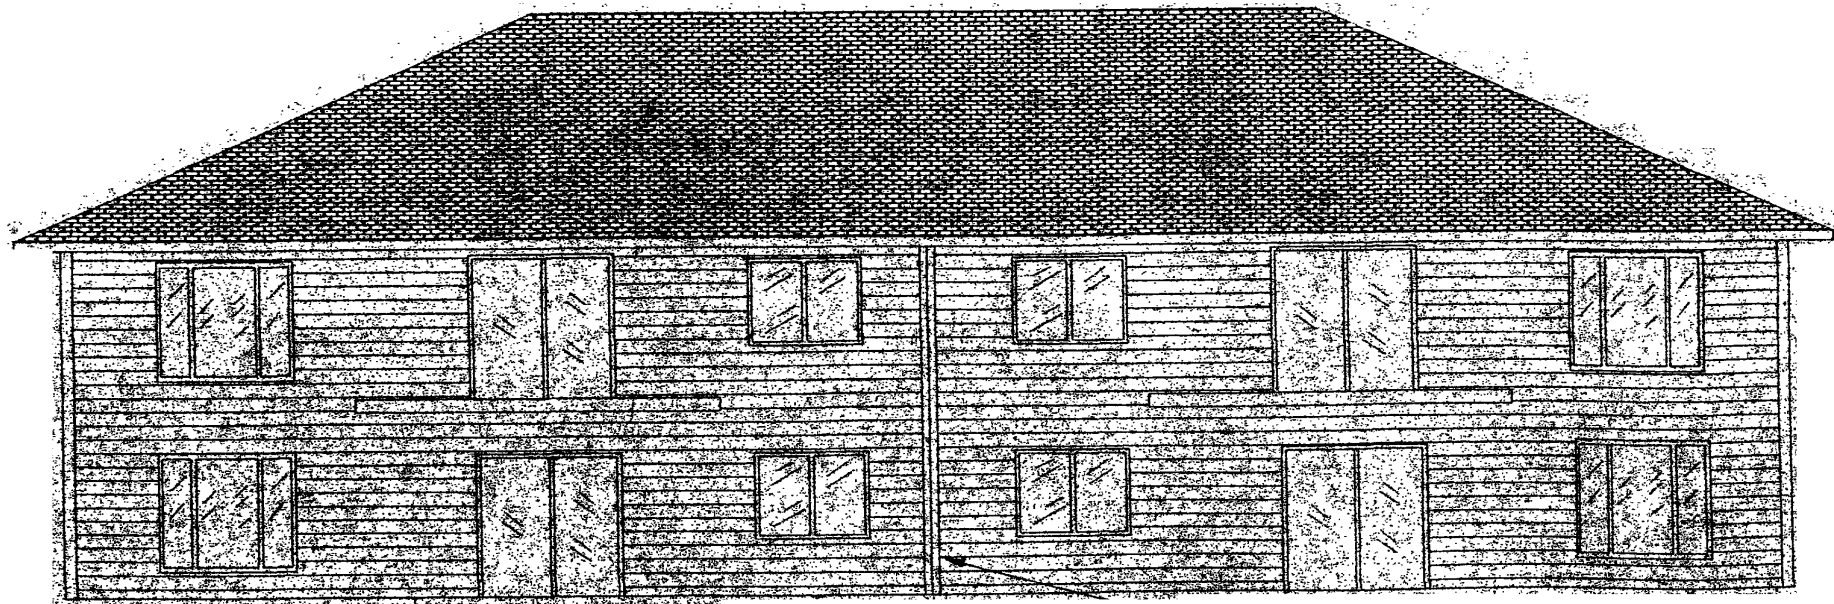

Rear Elevation

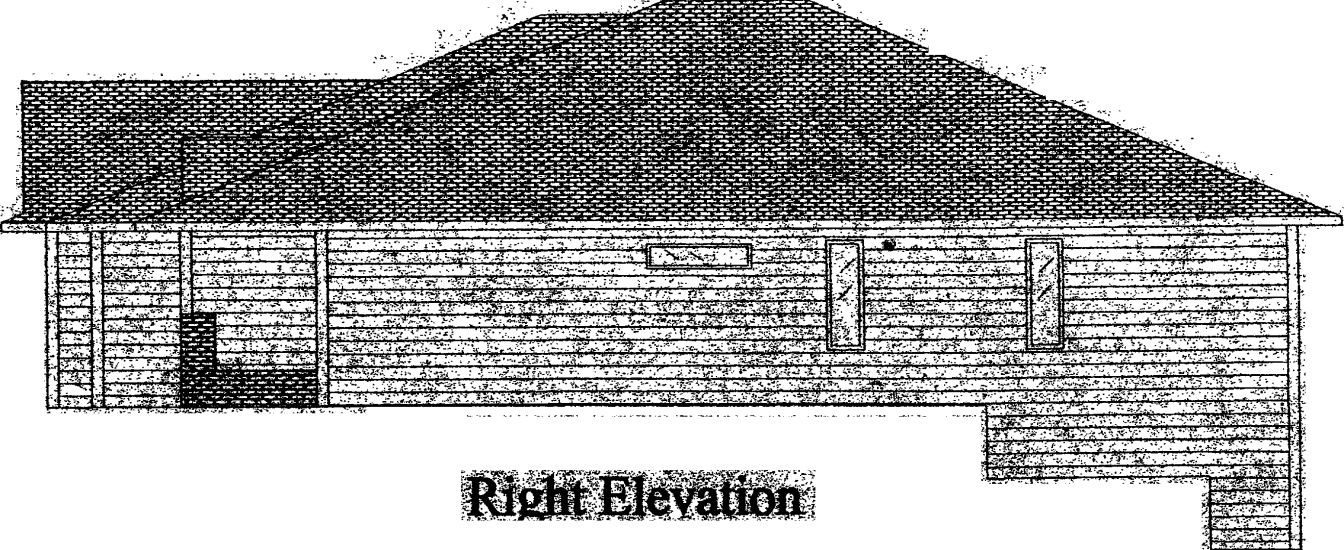

Right Elevation

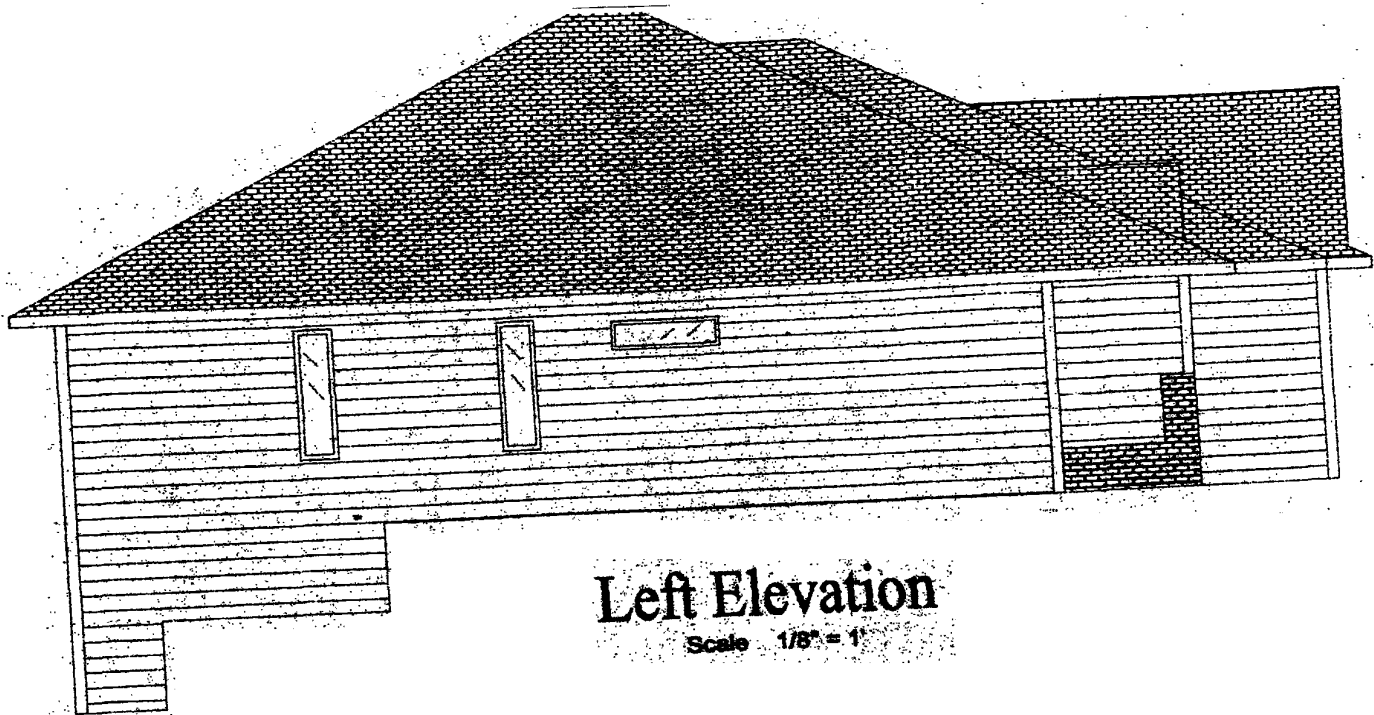

Left Elevation

Scale 1/8" = 1'