


LOT 1R, BLOCK 3
ELK COUNTRY ESTATES

SHEET INDEX

- A1 - SITE PLAN & FLOOR PLAN
- A2 - FOUNDATION PLAN
- A3 - FRAMING PLAN
- A4 - ELEVATIONS

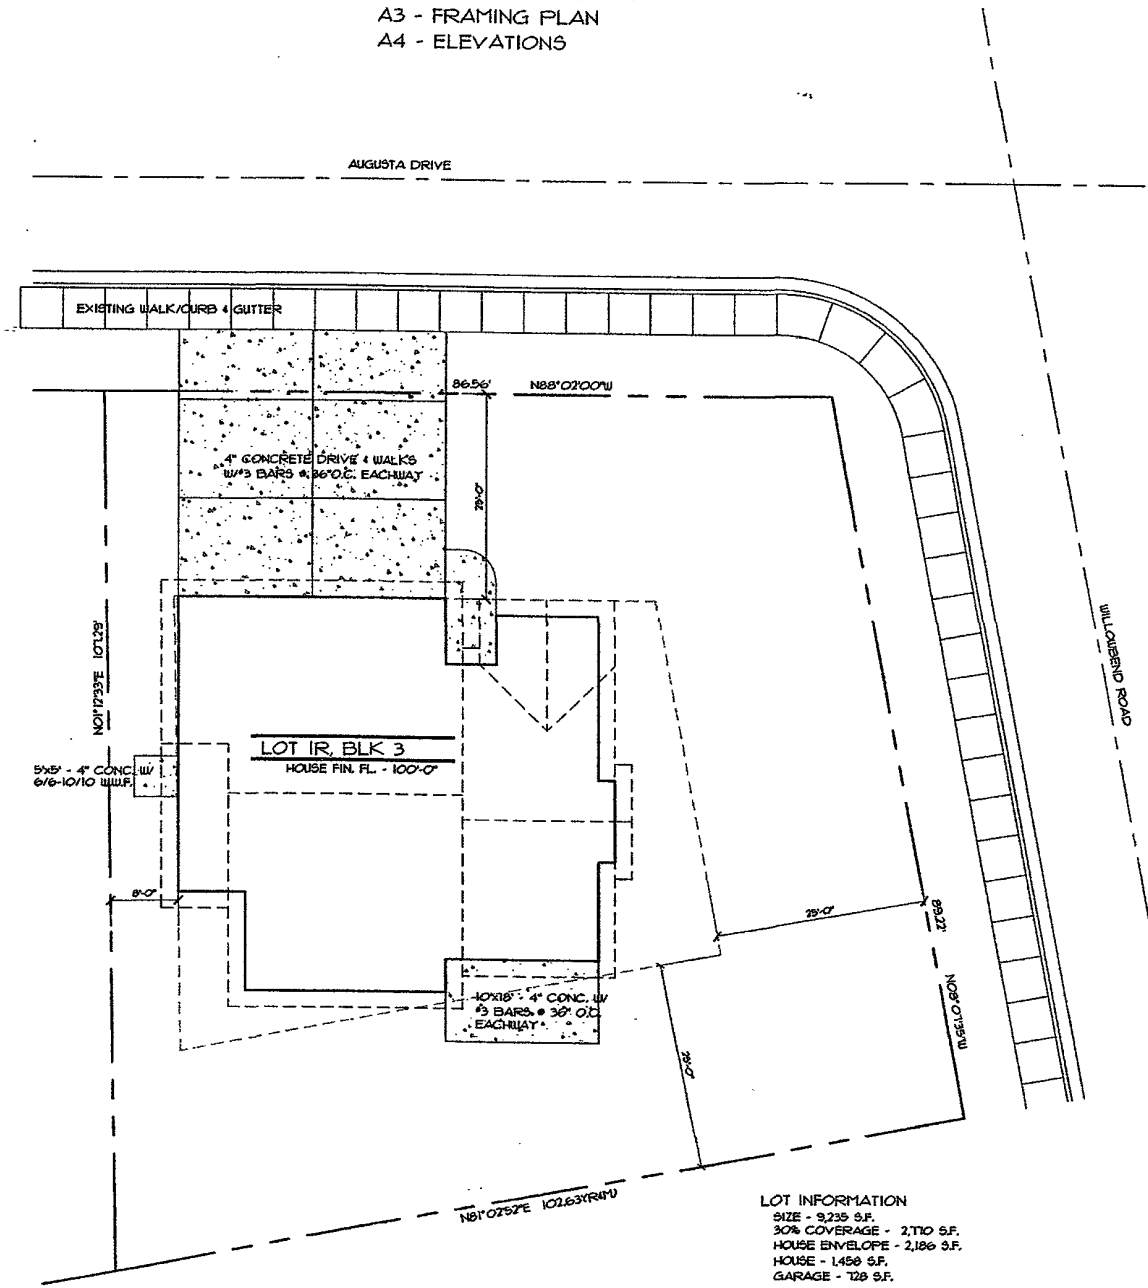


9
A1 **SITE-PLAN**
SCALE: 1"=10'



LOT INFORMATION
 SIZE - 3,239 S.F.
 30% COVERAGE - 2,710 S.F.
 HOUSE ENVELOPE - 2,186 S.F.
 HOUSE - 1,458 S.F.
 GARAGE - 728 S.F.

LEGAL DESCRIPTION

LOT 1R OF BLOCK 3, ELKS COUNTRY ESTATES, LOCATED IN THE NW¼ OF THE SE¼ OF SECTION 16, T1N, R8E, BHM RAPID CITY, PENNINGTON COUNTY, SOUTH DAKOTA

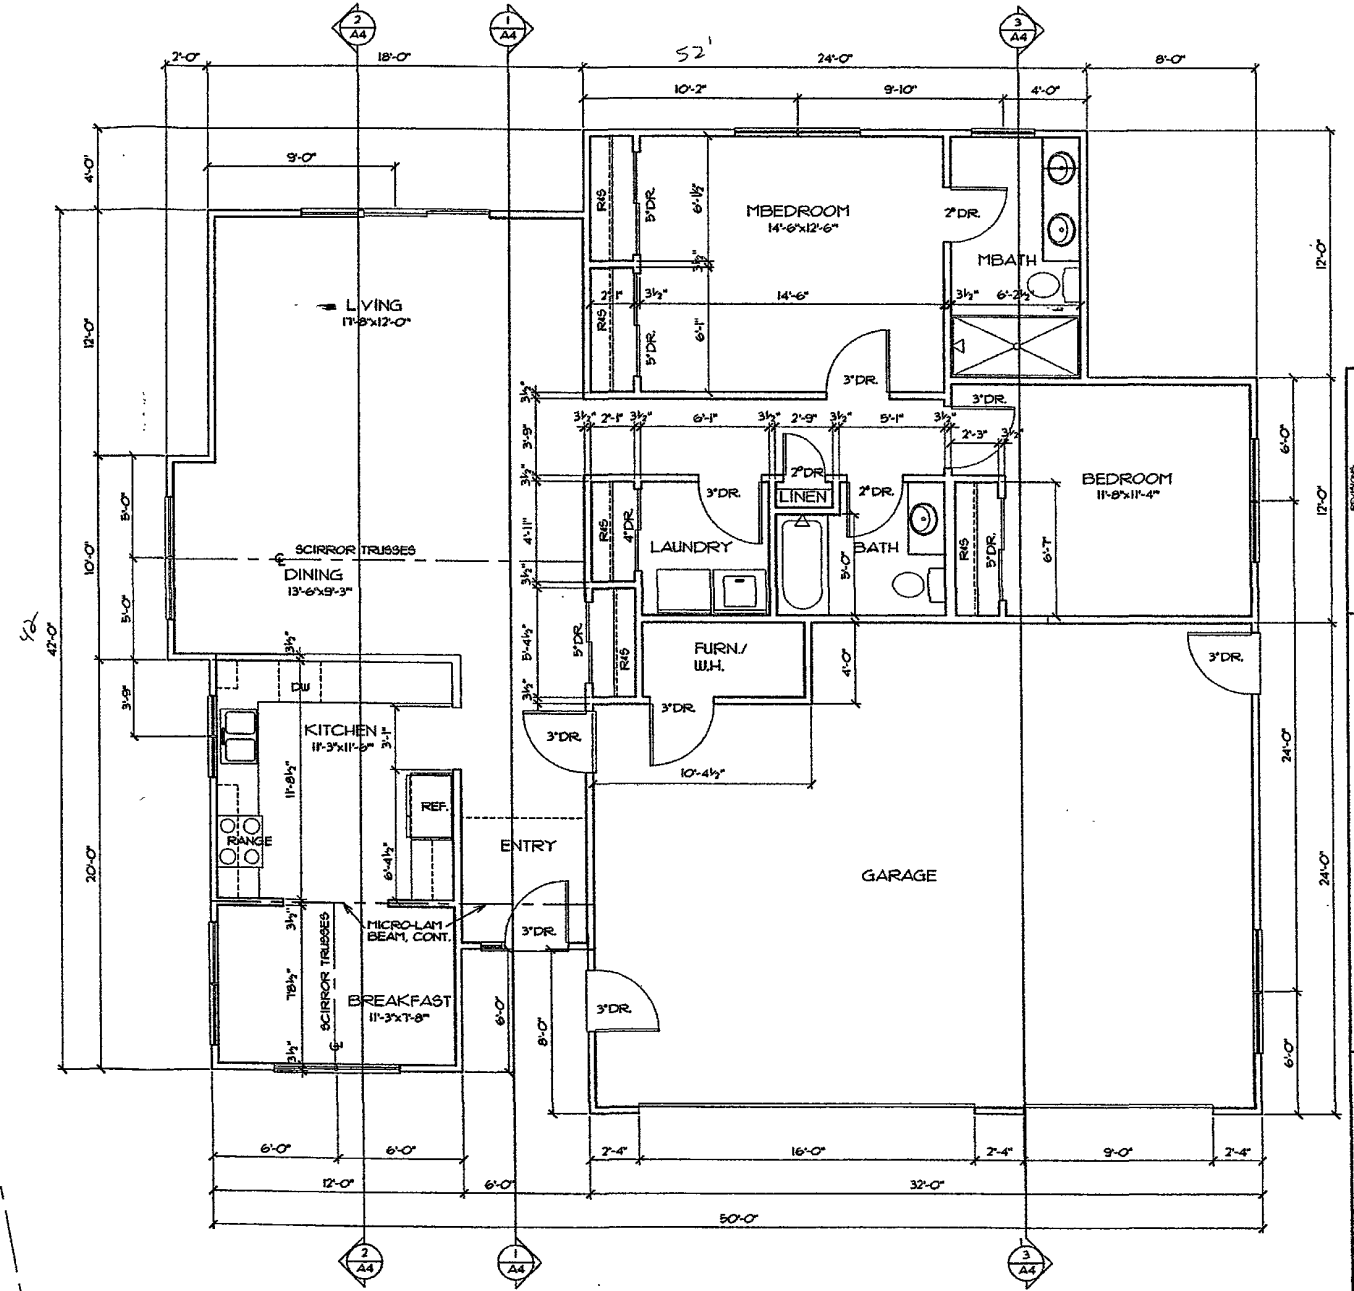

1
A1 **FLOOR PLAN**
SCALE: 1/4"=1'-0"

NO.	REVISION NO.	DATE	FILE
1	5/6/02		
DATE: APRIL 29, 2002			CONF.#
SHEET TITLE: LOT 1R, BLOCK 3 ELKS COUNTRY ESTATES			CONF.#
PROJECT TITLE: SITE PLAN & FLOOR PLAN			FILE

